


LAT FOR
Thomas E. Walter

DESCRIPTION: Being a part of the NW $\frac{1}{4}$ of Section 20, together with a part of the SW $\frac{1}{4}$ of Section 17,
Village of Carey, County of Wyandot, State of Ohio.

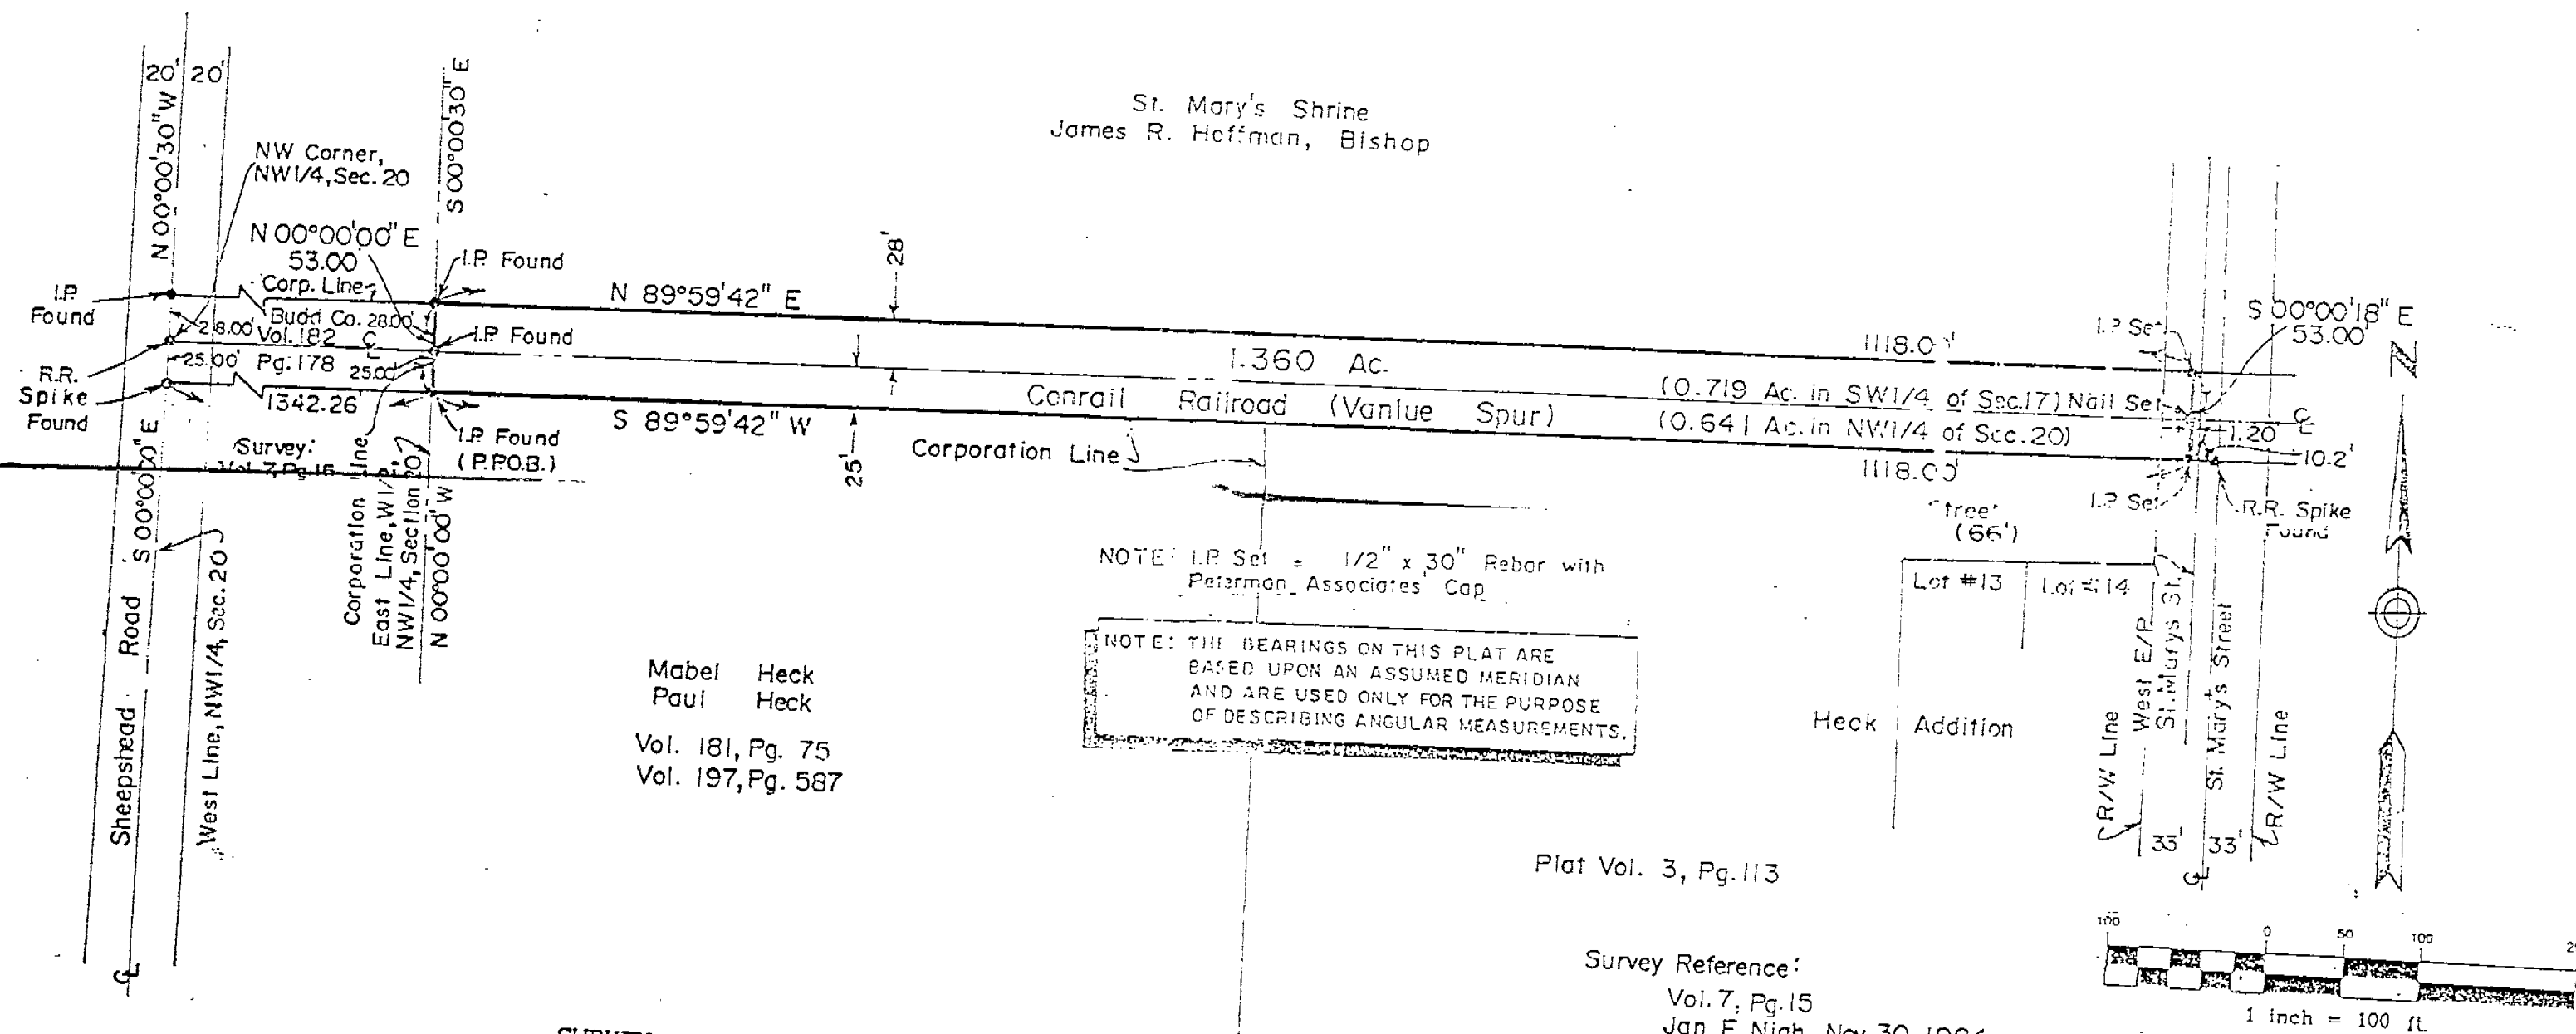

Mabel Heck
Paul Heck
Vol. 181, Pg. 75
Vol. 197, Pg. 587

NOTE: I.P. Set = 1/2" x 30" Rebar with
Petarman Associates' Cap

NOTE: THE BEARINGS ON THIS PLAT ARE
BASED UPON AN ASSUMED MERIDIAN
AND ARE USED ONLY FOR THE PURPOSE
OF DESCRIBING ANGULAR MEASUREMENTS.


Plat Vol. 3, Pg. 113

Survey Reference:
Vol. 7, Pg. 15
Jan E Nigh Nov. 30, 1984

SURVEY NUMBER 9418A
VOLUME 9 PAGE 107-1
DATE MAR. 7, 1994

Survey and Plat by:
John E. Nigh


Registered Surveyor # 7384
Date Nov. 10, 1993

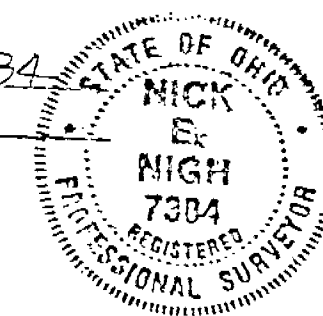


TAX MAP COPY

RIDGE TWP. 1-12
CRAWFORD CO.
18-1-13
VOL. 9
PG. 107-2

SURVEY NUMBER 94186
VOLUME 9 PAGE 107-2
DATE 3-7-94

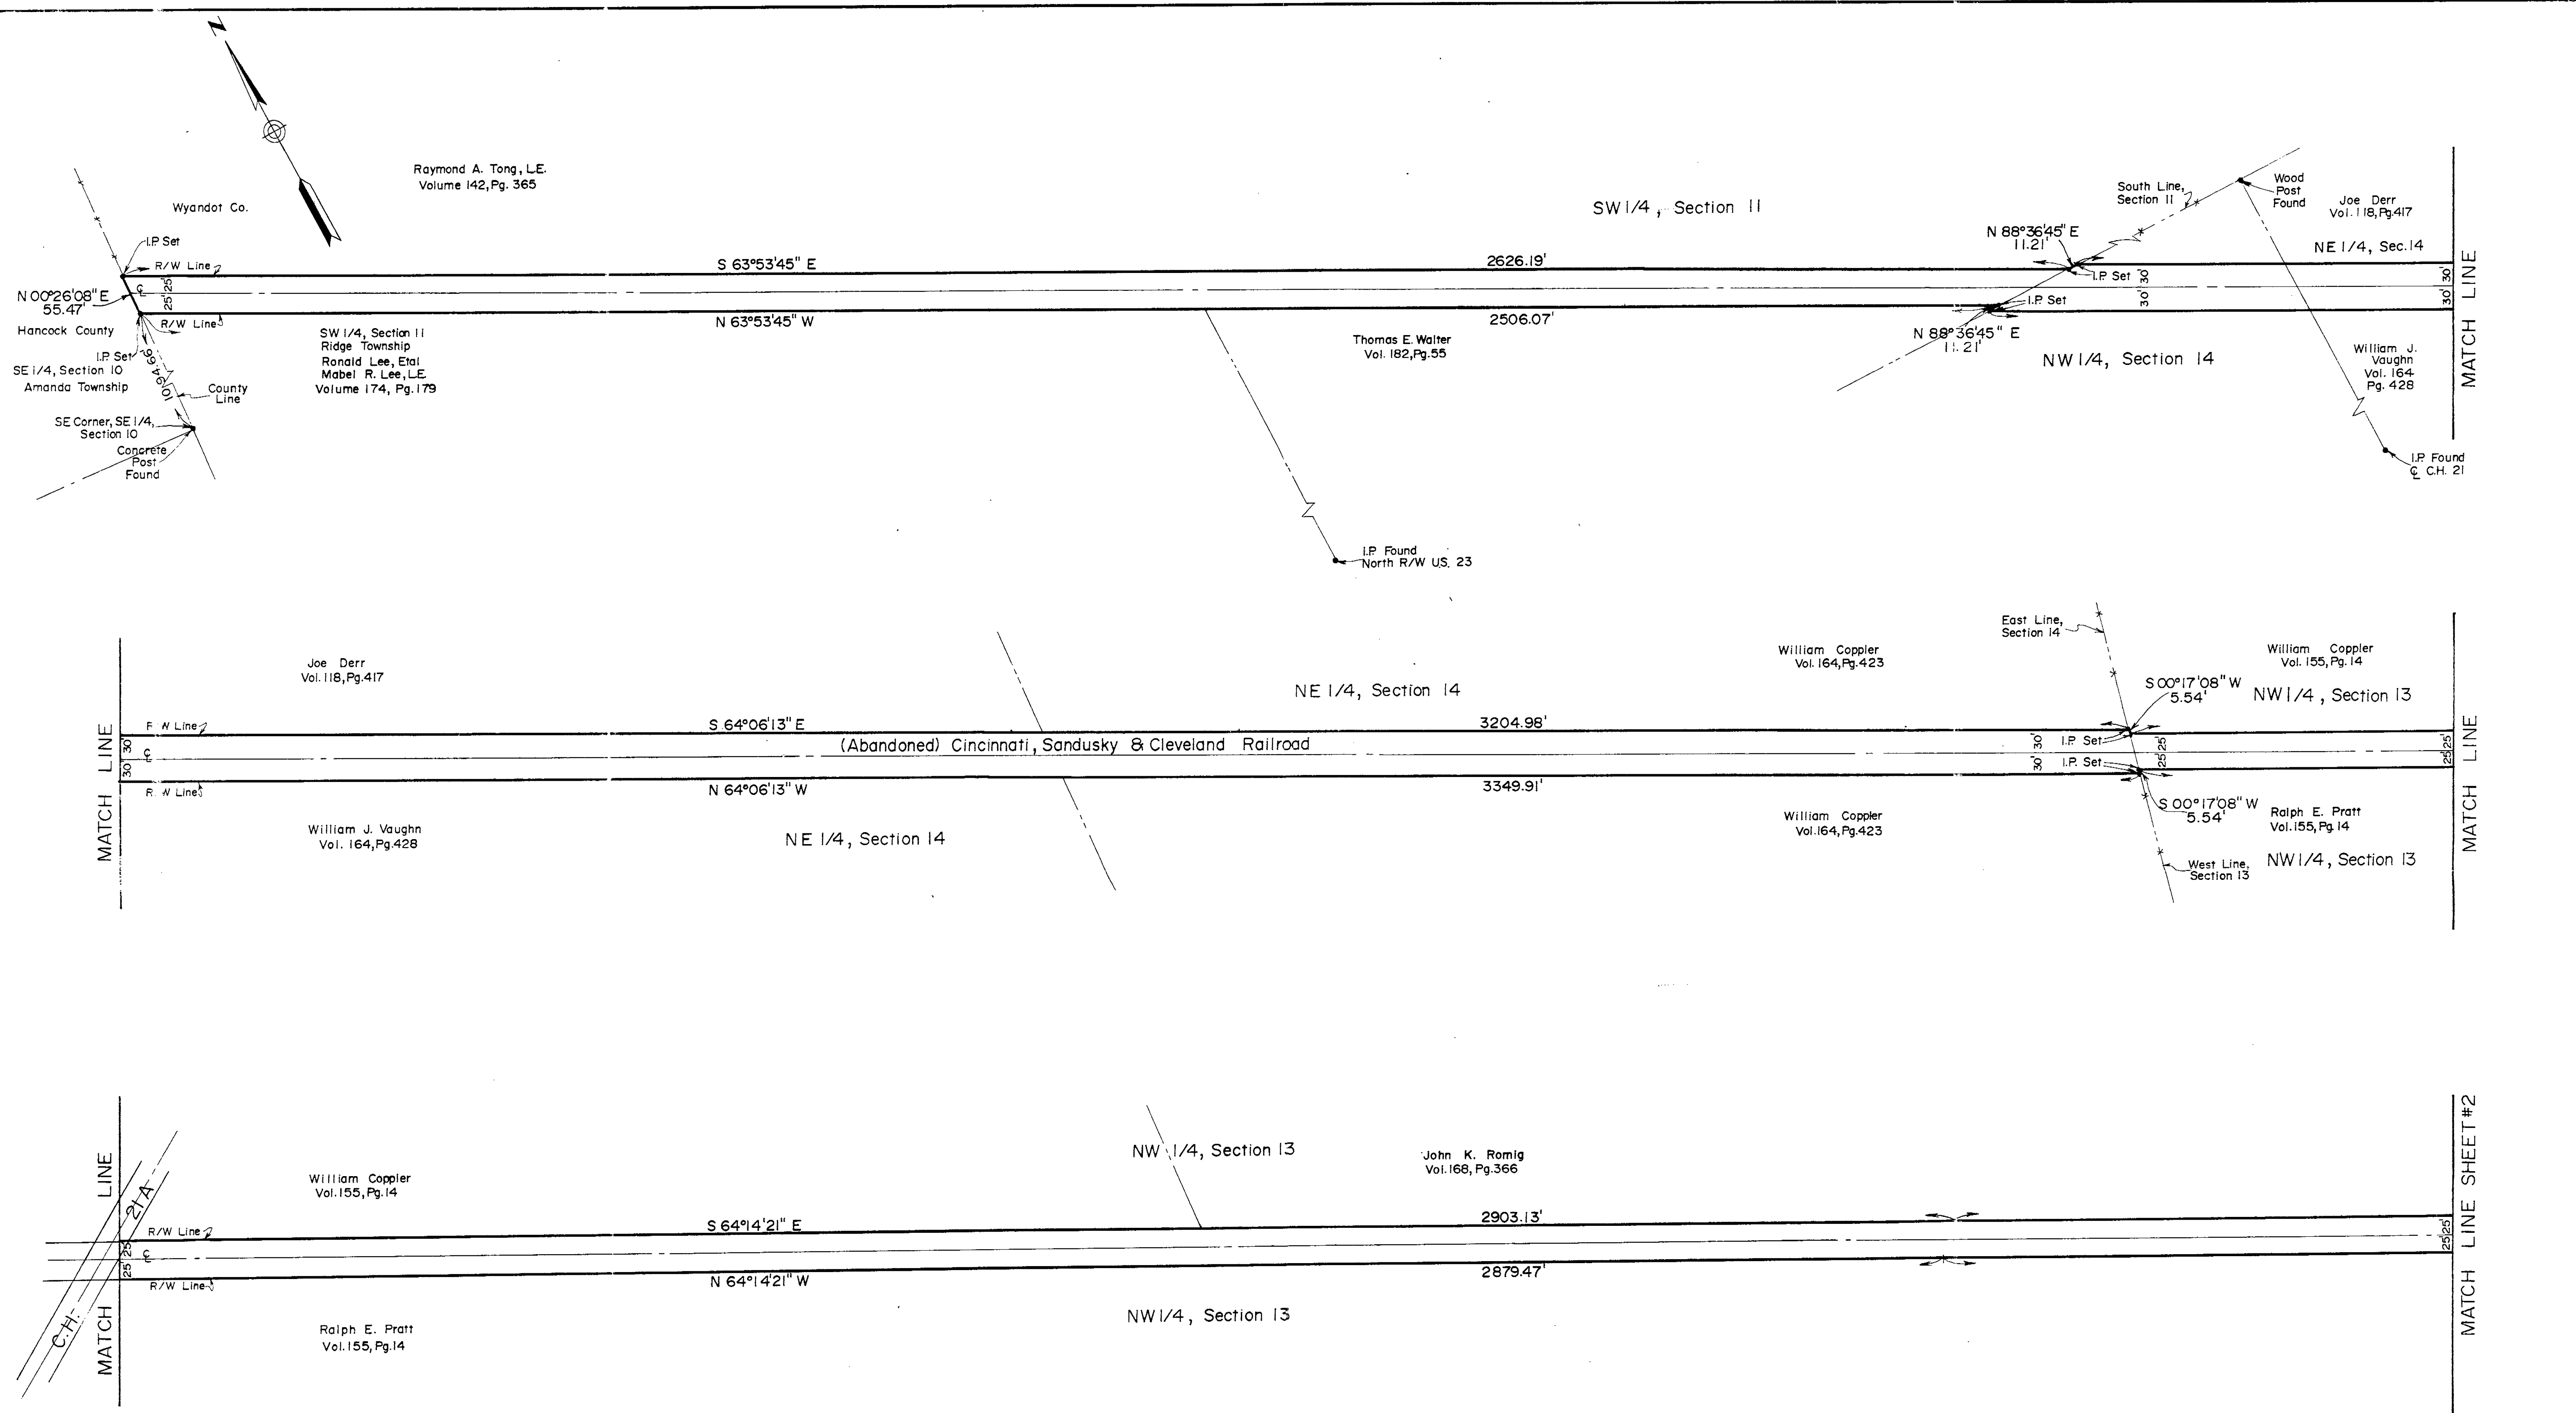

PETERMAN ASSOCIATES, INC.			
ENGINEERS - SURVEYORS			
438 Canahan Avenue SEAL		FINDLAY, OHIO 45840	
SCALE 1"=100'	DATE 11-8-93	REV	BY
DRAWN BY T.L.P.	APPROVED BY N.E.N.		
TITLE Boundary Survey For: TOM WALTER Being in Section 11, 13 & 14 of Ridge Twp. and also being part of Section 18 of Crawford Twp., County of Wyandot		Job No. 93-0447 File No. 38-29	

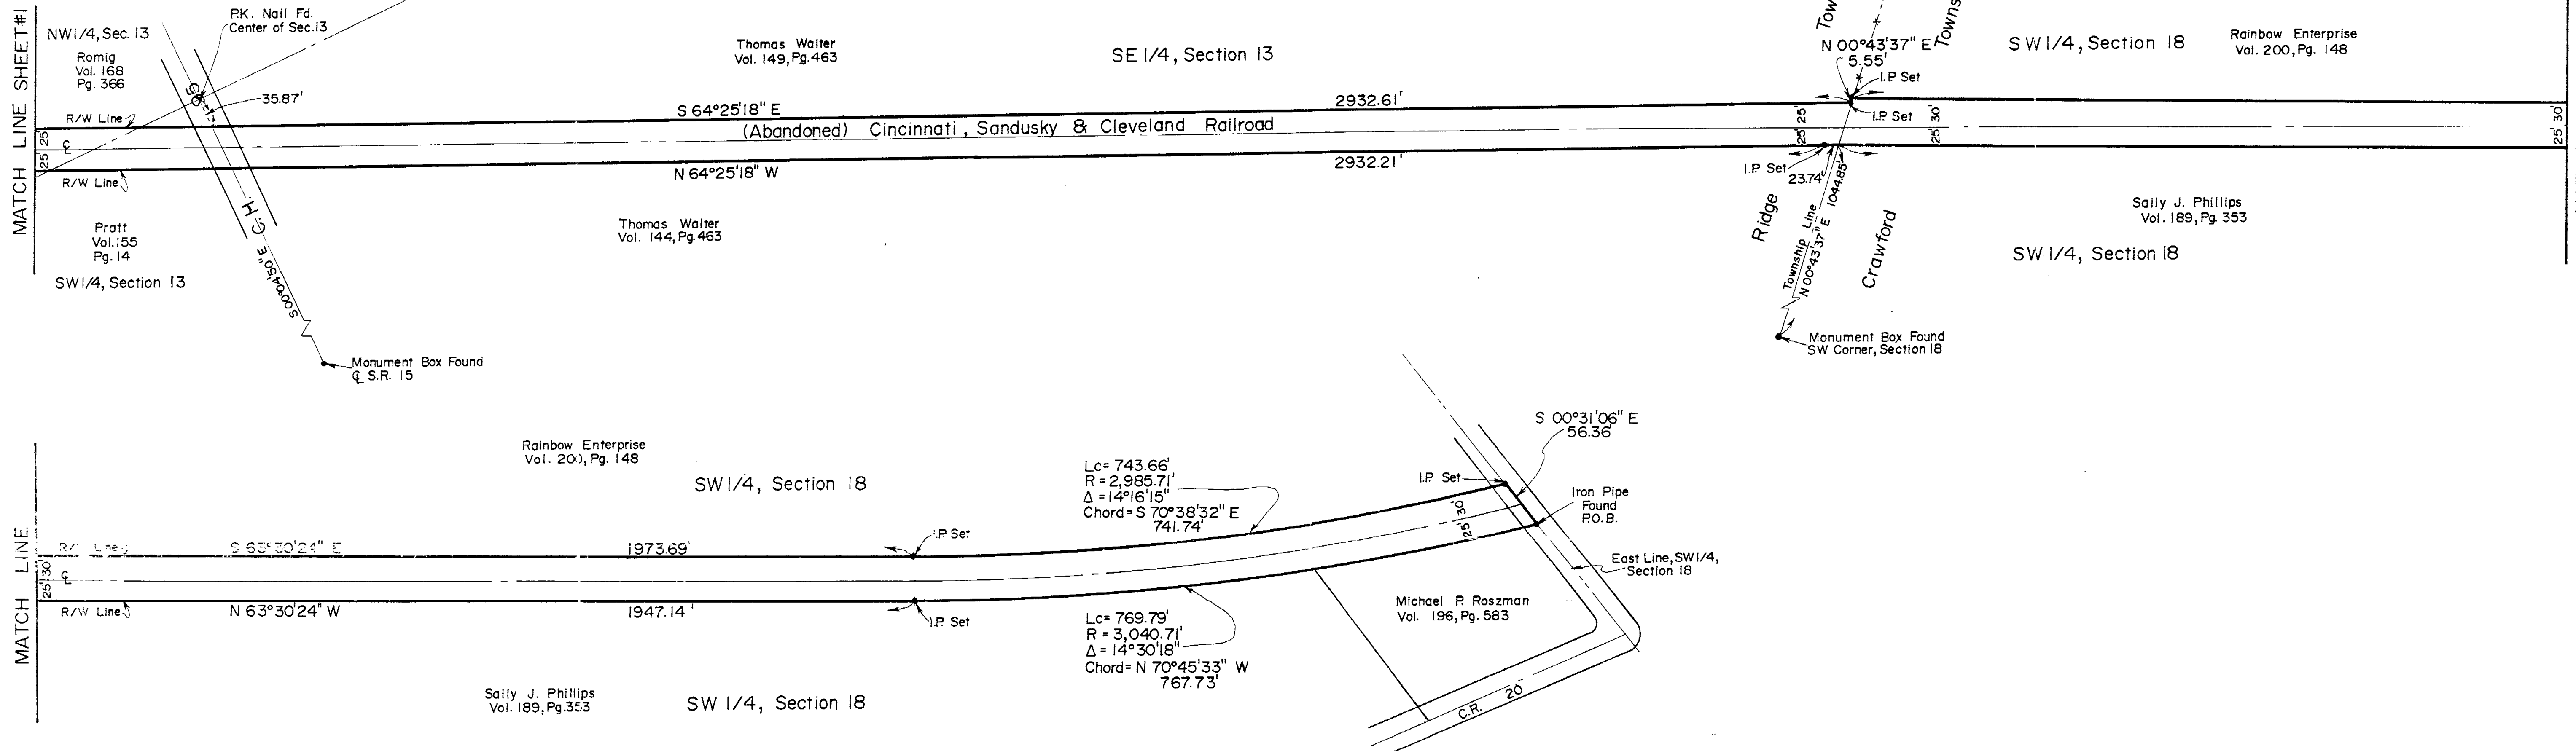


ACREAGE BREAKDOWN:

Ridge Township	
SW 1/4, Sec. 11	2.945 Ac.
NW 1/4, Sec. 14	0.472 Ac.
NE 1/4, Sec. 14	4.037 Ac.
NW 1/4, Sec. 13	3.191 Ac.
SE 1/4, Sec. 13	3.339 Ac.
SW 1/4, Sec. 13	0.169 Ac.
Crawford Township	
SW 1/4, Sec. 18	3.431 Ac.
TOTAL	17.584


Survey References:
 Volume 7, Page 163 Jerry Weininger 5-7-91
 Right-of-way Track map ~ The Cleveland, Cincinnati, Chicago & St. Louis Railway Co.
 Sta. 0+00 to 302+55
 Vol. 43, Pg. 1-3
 Dated June 30, 1915

Survey and Plot by:
Tick E. Nigh
 Registered Surveyor # 7384

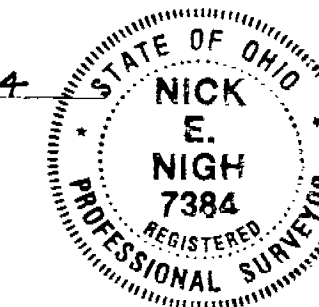

SURVEY NUMBER 9418c
 VOLUME 9 PAGE 107-3
 DATE 2-7-94

PETERMAN ASSOCIATES, INC.			
438 Carrihan Avenue		FINDLAY, OHIO 45840	
SEAL	SCALE 1"=100'	DATE 11-8-93	BY
	DRAWN BY T.L.P.	APPROVED BY N.E.N.	FILE NO.
TITLE Boundary Survey For:		38-29	
TOM WALTER			
Being in Section 11, 13 & 14 of Ridge Twp. and also being part of Section 18 of Crawford Twp., County of Wyandot			

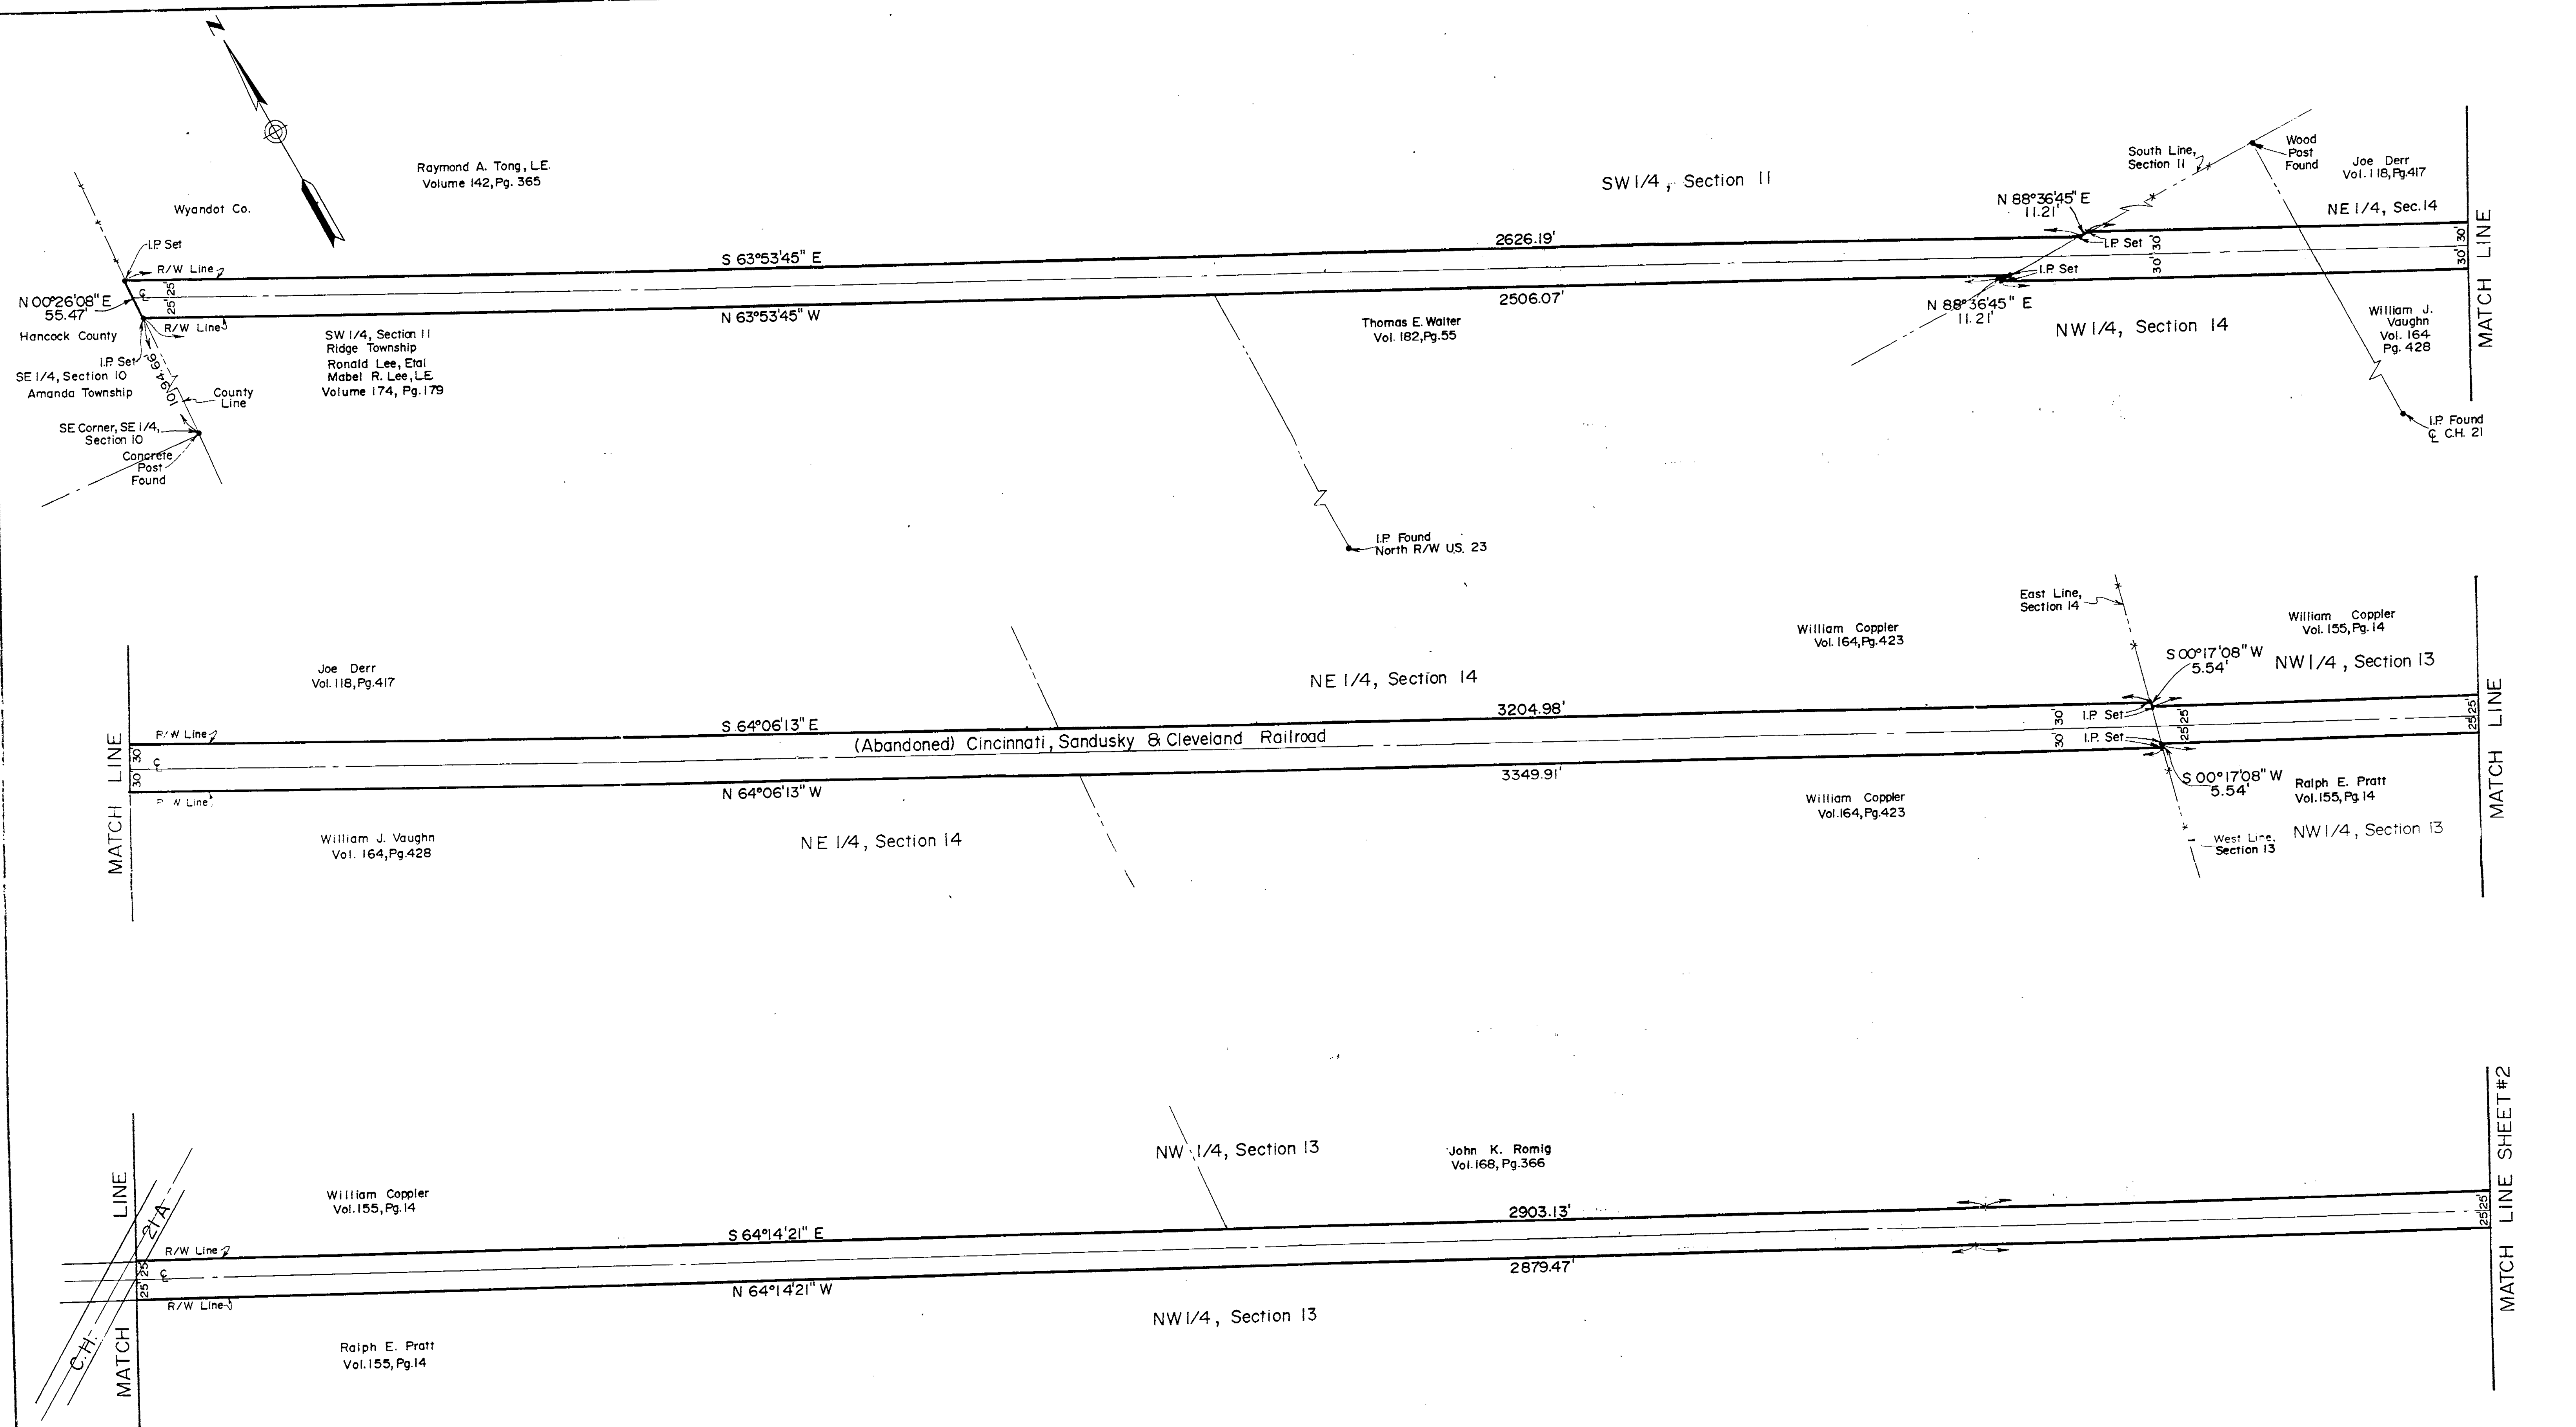

SURVEY NUMBER 9418b
VOLUME 9 PAGE 107-2
DATE 3-7-94

PETERMAN ASSOCIATES, INC.			
ENGINEERS - SURVEYORS		FINLAY, OHIO 45640	
438 Camahan Avenue	SCALE 1"=100'	REV	BY DATE
SEAL	DATE 11-8-93		
	DRAWN BY T.L.P.		
	APPROVED BY N.E.N.		
TITLE Boundary Survey For: TOM WALTER Being in Section 11, 13 & 14 of Ridge Twp. and also being part of Section 18 of Crawford Twp., County of Wyandot		Job No. 93-0447	File No. 38-29

1/2X MAP COPY

