


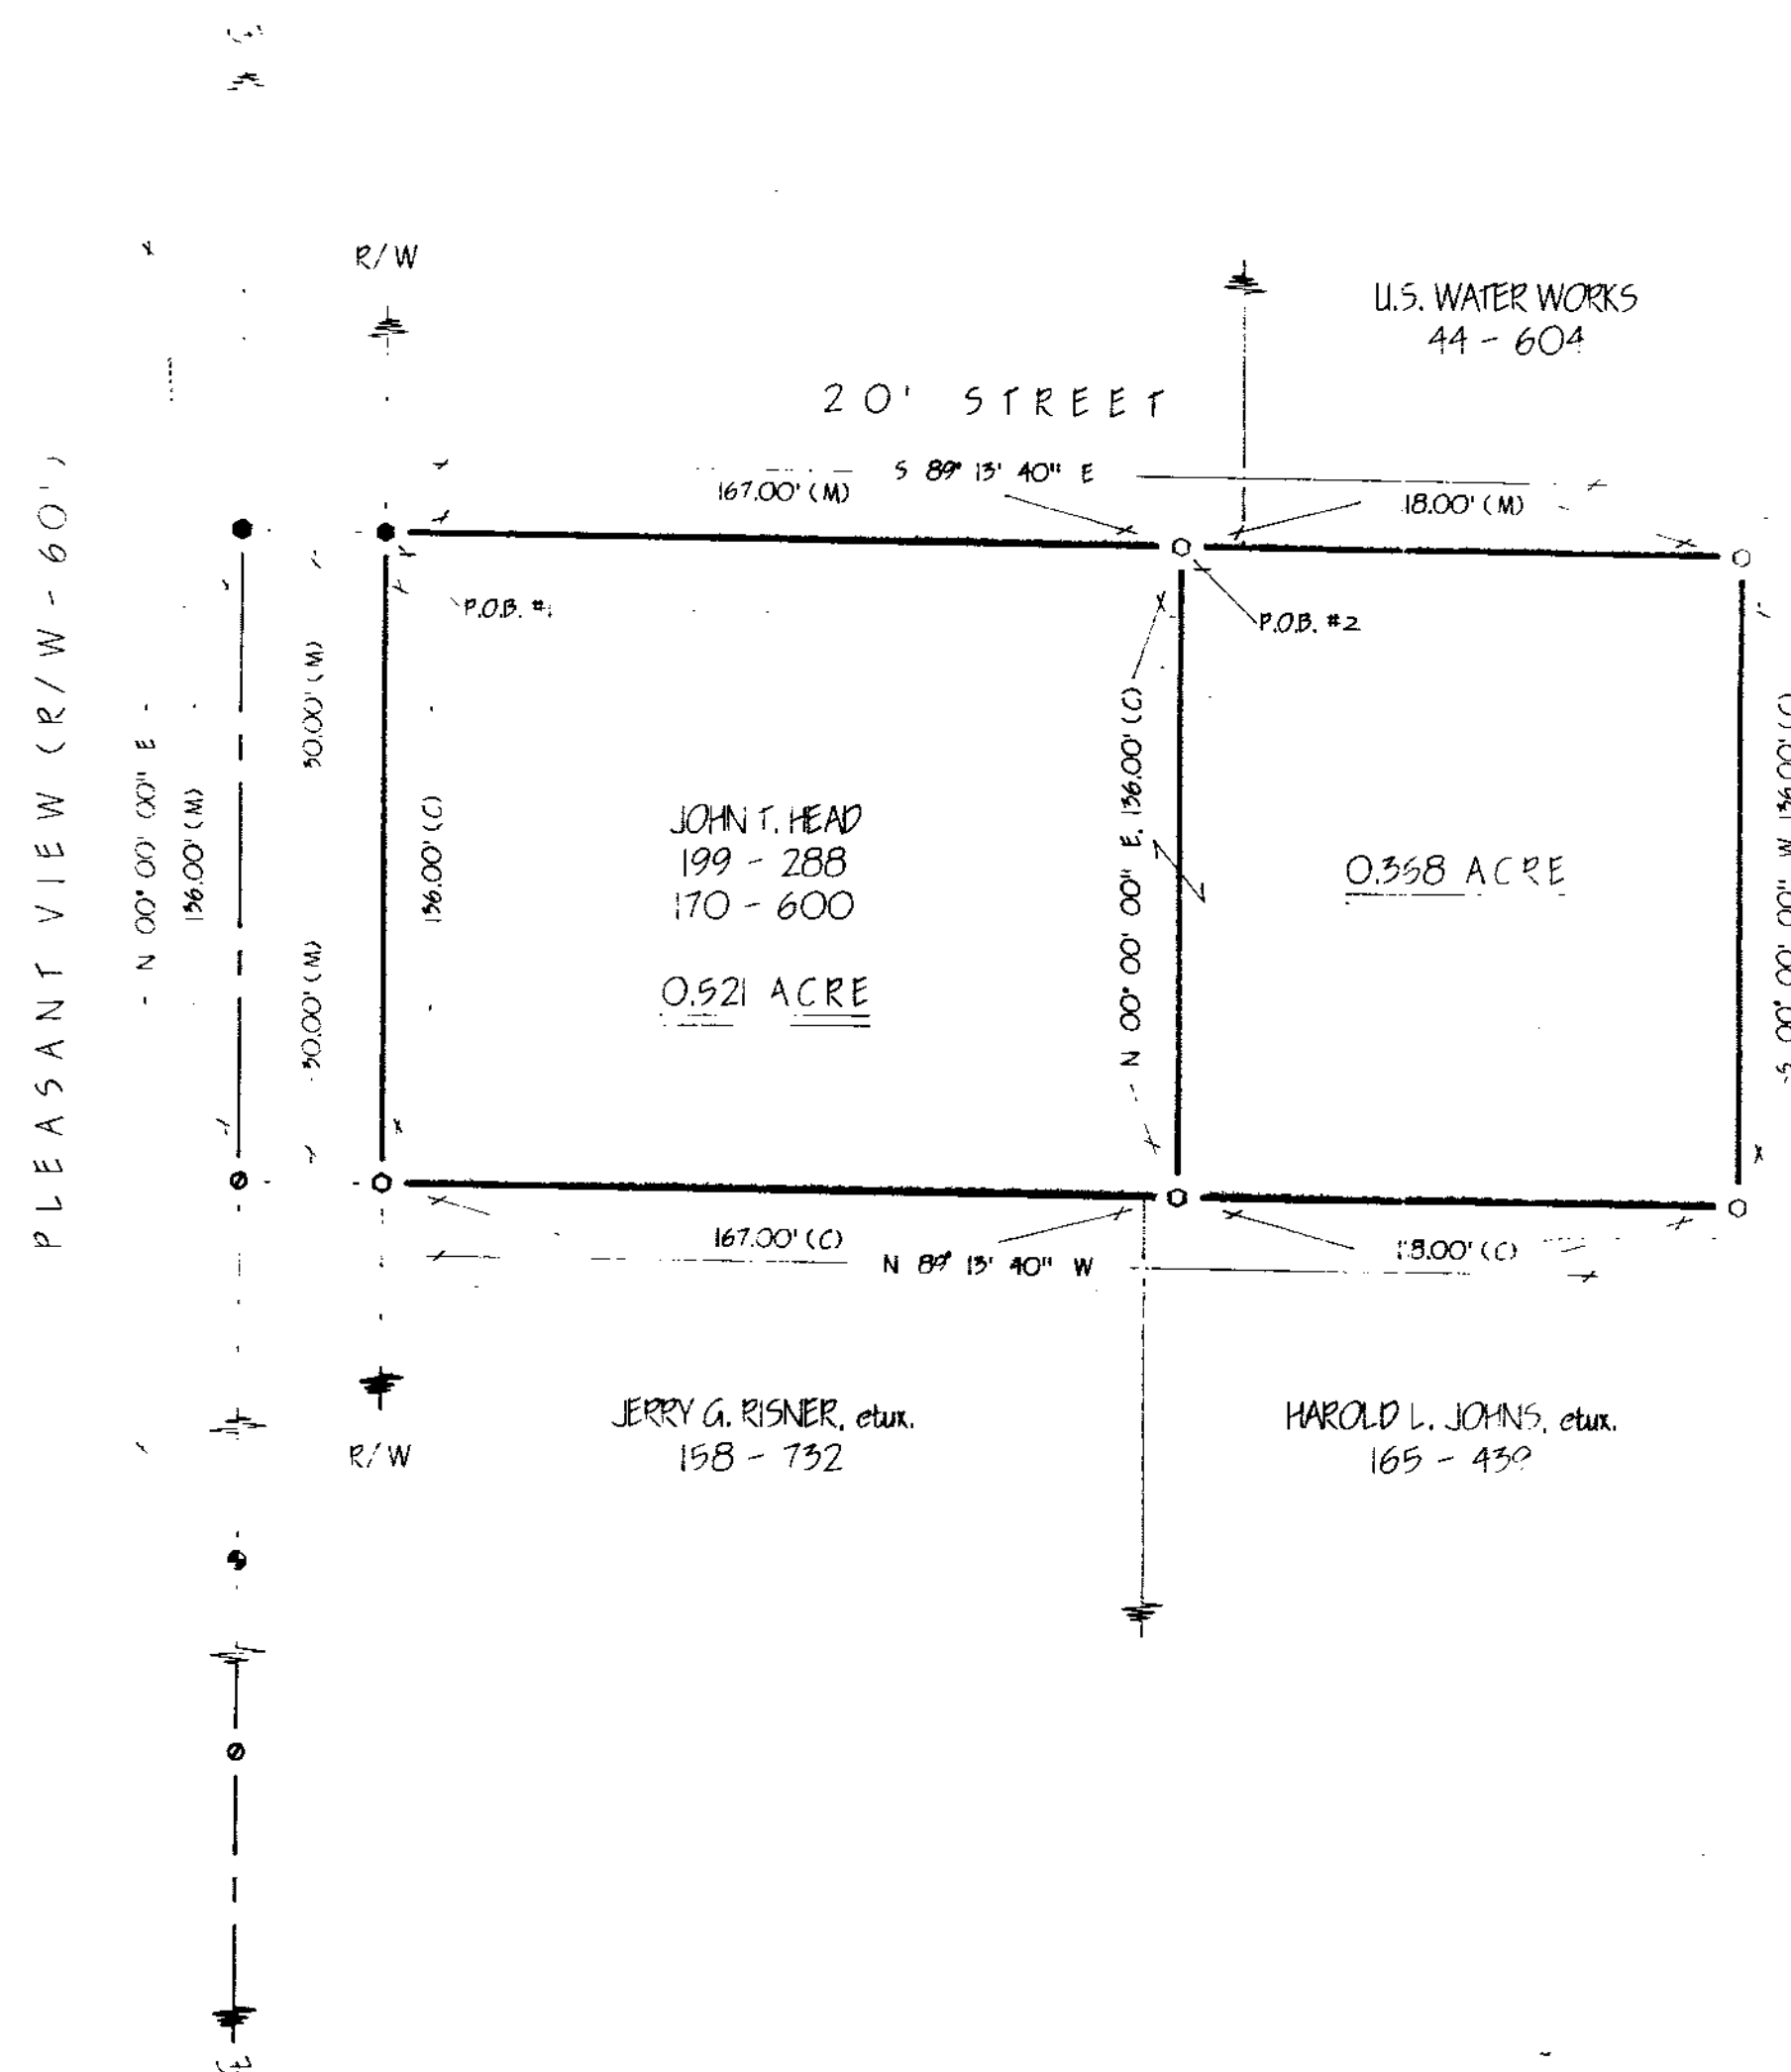

REFERENCES

DEED VOLUMES & PAGES AS SHOWN
SURVEY VOLUME 5, PAGE 35.
SURVEY VOLUME 5, PAGE 2.

LEGEND

SET		DESCRIPTION
		MONUMENT
		RAILROAD SPIKE
		NAIL
		IRON PIPE
		DRILL HOLE
		1/2" IRON ROD WITH PERSONALIZED CAP
		IRON ROD
		FENCE POST
		STONE
		MONUMENT BOX
X-X		FENCE
D		DEED
P		PLAT
M		MEASURED
C		CALCULATED
Ø		DIAMETER
SR		SURVEY RECORD
E / P		EDGE OF PAVEMENT

Note: This survey does not include a title search. Easements or other encumbrances on or over the land are not shown on this survey.

I hereby certify that I have surveyed the above described property during March, 1994. This survey is subject to all legal highways, easements, restrictions, leases of record and of records in respective utility offices. The bearings referred to herein are based on an assumed meridian and are only for the purpose of angular measurements.

SURVEY NUMBER 9432
VOLUME 9 PAGE 111
DATE 9-29-94

VICTOR B. KOEHLER. P.S. NO. 7457

DATE _____

DRAWN BY: MEYER BY: PENN BY:

FRS
3-21-94

VBK
3-2-94

SURVEY FOR: JOHN T. HEAD

LOCATED IN PART OF LANDS IN THE CITY
OF UPPER SANDUSKY, T-2-S, R-14-E,
CRANE TOWNSHIP, WYANDOT COUNTY, OHIO

VICTOR B. KOEHLER, P.S.

P.O. BOX 28

UPPER SANDUSKY, OHIO 43351

419-294--5388