


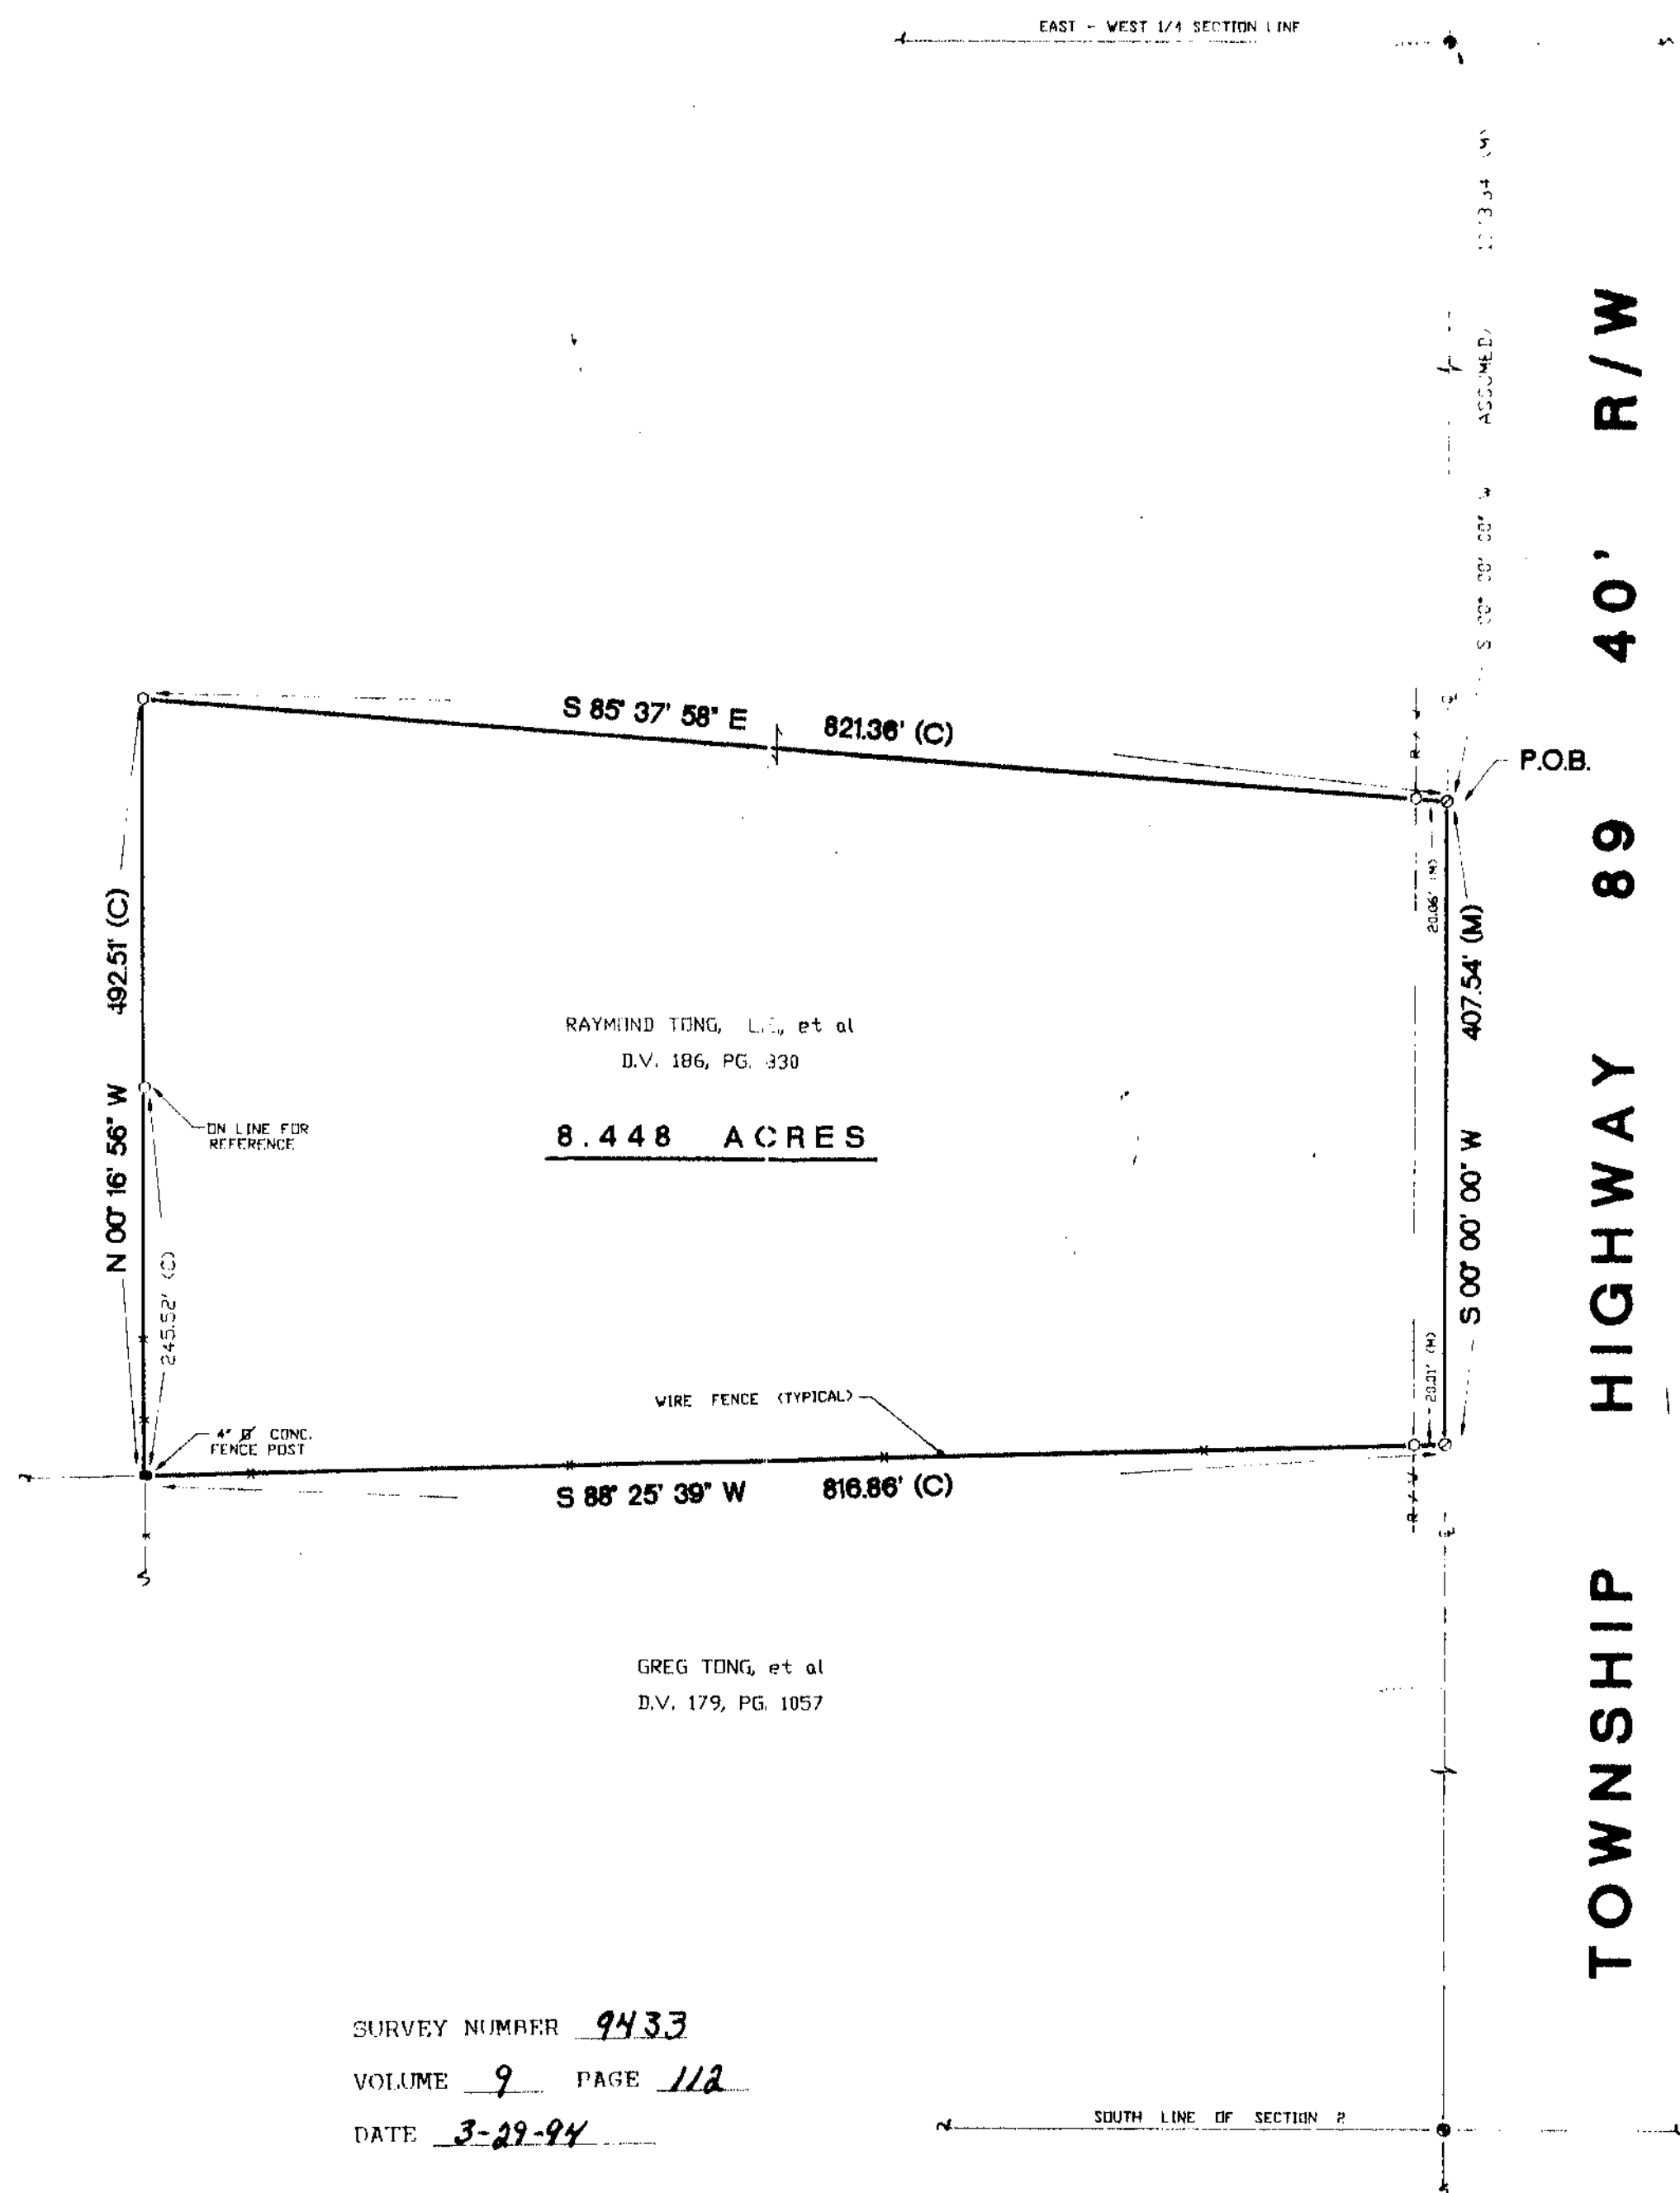

SURVEY NUMBER 9433
VOLUME 9 PAGE 112
DATE 3-29-94

SET	FOUND	DESCRIPTION
△	▲	STONE
⊠	■	MONUMENT BOX
⊕	●	CONC. MONUMENT
⊗	●	RAILROAD SPIKE
○	●	NAIL
○	●	IRON ROD
○	●	IRON PIPE
○	●	DRILL HOLE
□	■	WOOD POST
	D	DEED
	P	PLAT
	M	MEASURED
	S	SURVEYED
	C	CALCULATED

NOTE: ALL IRON ROD SET ARE 5/8" DIA. x 30" LENGTH WITH PERSONALIZED CAPS (HANK & ASSOC.) DRIVEN FLUSH.

I HEREBY DECLARE THAT THE ABOVE PARCEL WAS SURVEYED DURING FEBRUARY, 1994.
PROPERTY LINES SHOWN ARE LOCATED FROM DEEDS ON RECORD AND ARE DEED LINES. BEARINGS ARE ASSUMED FOR ANGULAR MEASUREMENT ONLY. ALL INFORMATION SHOWN IS TRUE AND CORRECT TO THE BEST OF MY KNOWLEDGE AND BELIEF (PER CHAPTER 4733-37 OF THE OHIO REVISED CODE).

Daniel J. Nichols
DANIEL J. NICHOLS, P.S. # 7460
DATE 2-28-94

1" = 100'
SCALE

REFERENCES

DEED VOLUME AND PAGE AS SHOWN
WYANDOT COUNTY CORNERSTONE REFERENCES
SURVEY VOLUME 5, PAGE 193
SURVEY FOR D. TONG BY HANK AND ASSOC., INC. DATED DEC. 1993
SURVEY VOLUME 9, PAGE 97

JOE NO.	REVISIONS	CHECKED BY	DRAWN BY	SURVEY FOR	DATE
9087-S (60)	1	D.J.N.	D.J.N.	DAN TONG	2-28-94
HANK AND ASSOCIATES, INC. SURVEYING 137 SOUTH WASHINGTON STREET TILFILL, OHIO 44883 PHONE: (419) 447-4300 FAX: (419) 447-2076					
LOCATED IN THE SW 1/4 OF SECTION 2, RIDGE TOWNSHIP, T-1-S, R-12-E, WYANDOT COUNTY, OHIO					