



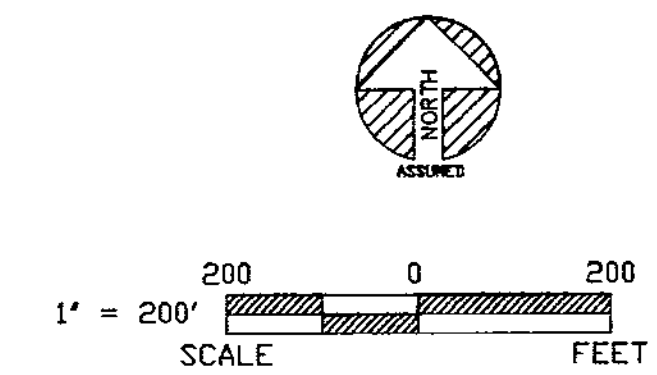

REFERENCES

DEED VOLUME AND PAGE AS SHOWN
WYANDOT COUNTY CORNERSTONE REFERENCES
U. S. GOVERNMENT FIELD NOTES
SURVEY VOLUME 1, PGS. 68, 70, 122, 182
SURVEY VOLUME 2, PG. 48

JOB NO.		SURVEYING		SURVEY FOR: KEN BARNES		DRAWN BY:		CHECKED BY:		REVISIONS		SHEET NO.	
114		ENGINEERING		LOCATED IN THE SE. 1/4 & SW. 1/4 OF SECTION 3,		JGH						1	
114		137 TOWN		EDEN TOWNSHIP, T-2-S, R-15-E,		2-94						1	
114		WASHINGTON STREET		WYANDOT COUNTY, OHIO								1	
114		COLUMBUS, OHIO 43261										1	
114		PHONE (614) 447-4300										1	
114		FAX (614) 447-2076										1	
114		HANK AND ASSOCIATES, INC.										1	

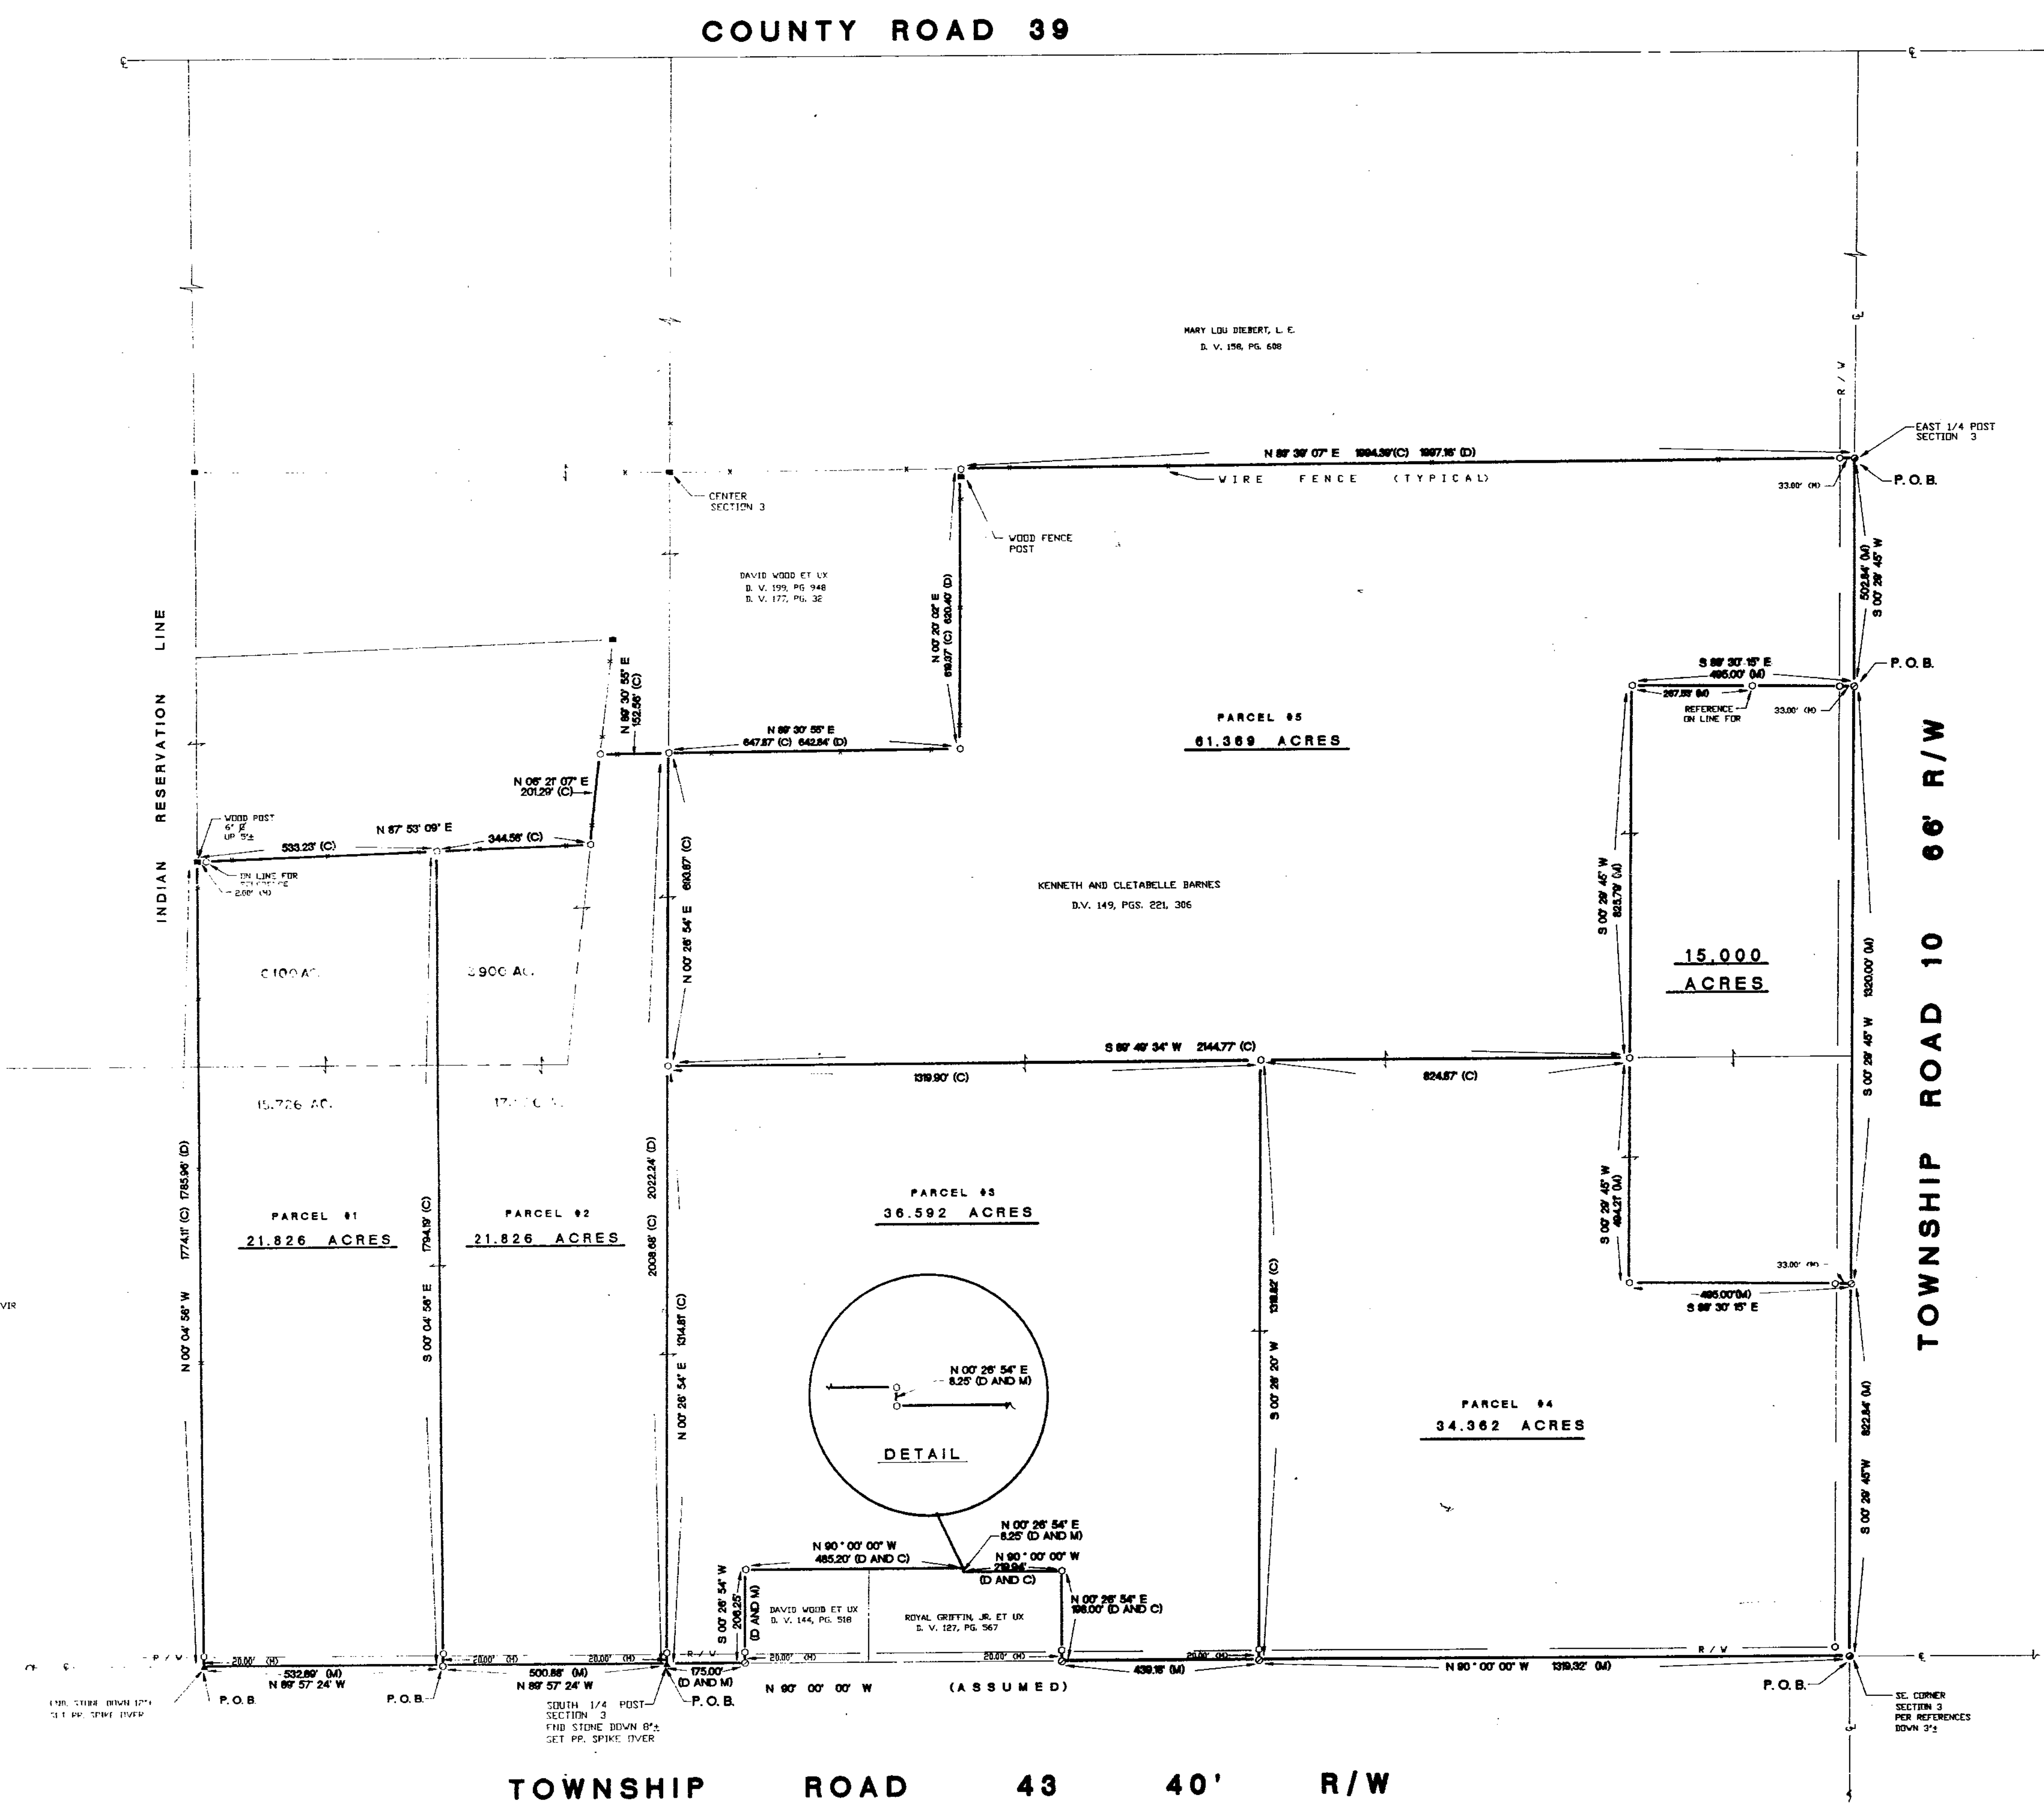

SURVEY NUMBER 9436
VOLUME 9 PAGE 114
DATE 4-5-94

NOTE: ALL IRON ROD SET ARE 5/8" DIA. x 30" LENGTH
WITH PERSONALIZED CAPS (HANK & ASSOC.)
DRIVEN FLUSH TO THE GROUND.

SET	FOUND	DESCRIPTION
△	▲	STONE
⊗	⊗	MONUMENT BOX
⊕	⊕	CONC. MONUMENT
⊙	⊙	RAILROAD SPIKE
○	●	NAIL
○	●	IRON ROD
○	●	IRON PIPE
○	●	DRILL HOLE
○	●	WOOD POST
○	●	DEED
○	●	PLAT
○	●	MEASURED
○	●	SURVEYED
○	●	CALCULATED

I HEREBY DECLARE THAT THE ABOVE PARCEL WAS
SURVEYED DURING FEBRUARY-MARCH, 1994.
PROPERTY LINES SHOWN ARE LOCATED FROM DEEDS
ON RECORD AND ARE DEED LINES. BEARINGS ARE
ASSUMED FOR ANGULAR MEASUREMENT ONLY. ALL
INFORMATION SHOWN IS TRUE AND CORRECT TO THE
BEST OF MY KNOWLEDGE AND BELIEF (PER CHAPTER
4733-37 OF THE OHIO REVISED CODE).

JAMES G. HOMAN, JR.
REGISTERED SURVEYOR
S-6972
DATE 09/09/94

3-2-15
VOL. 9
PG. 114