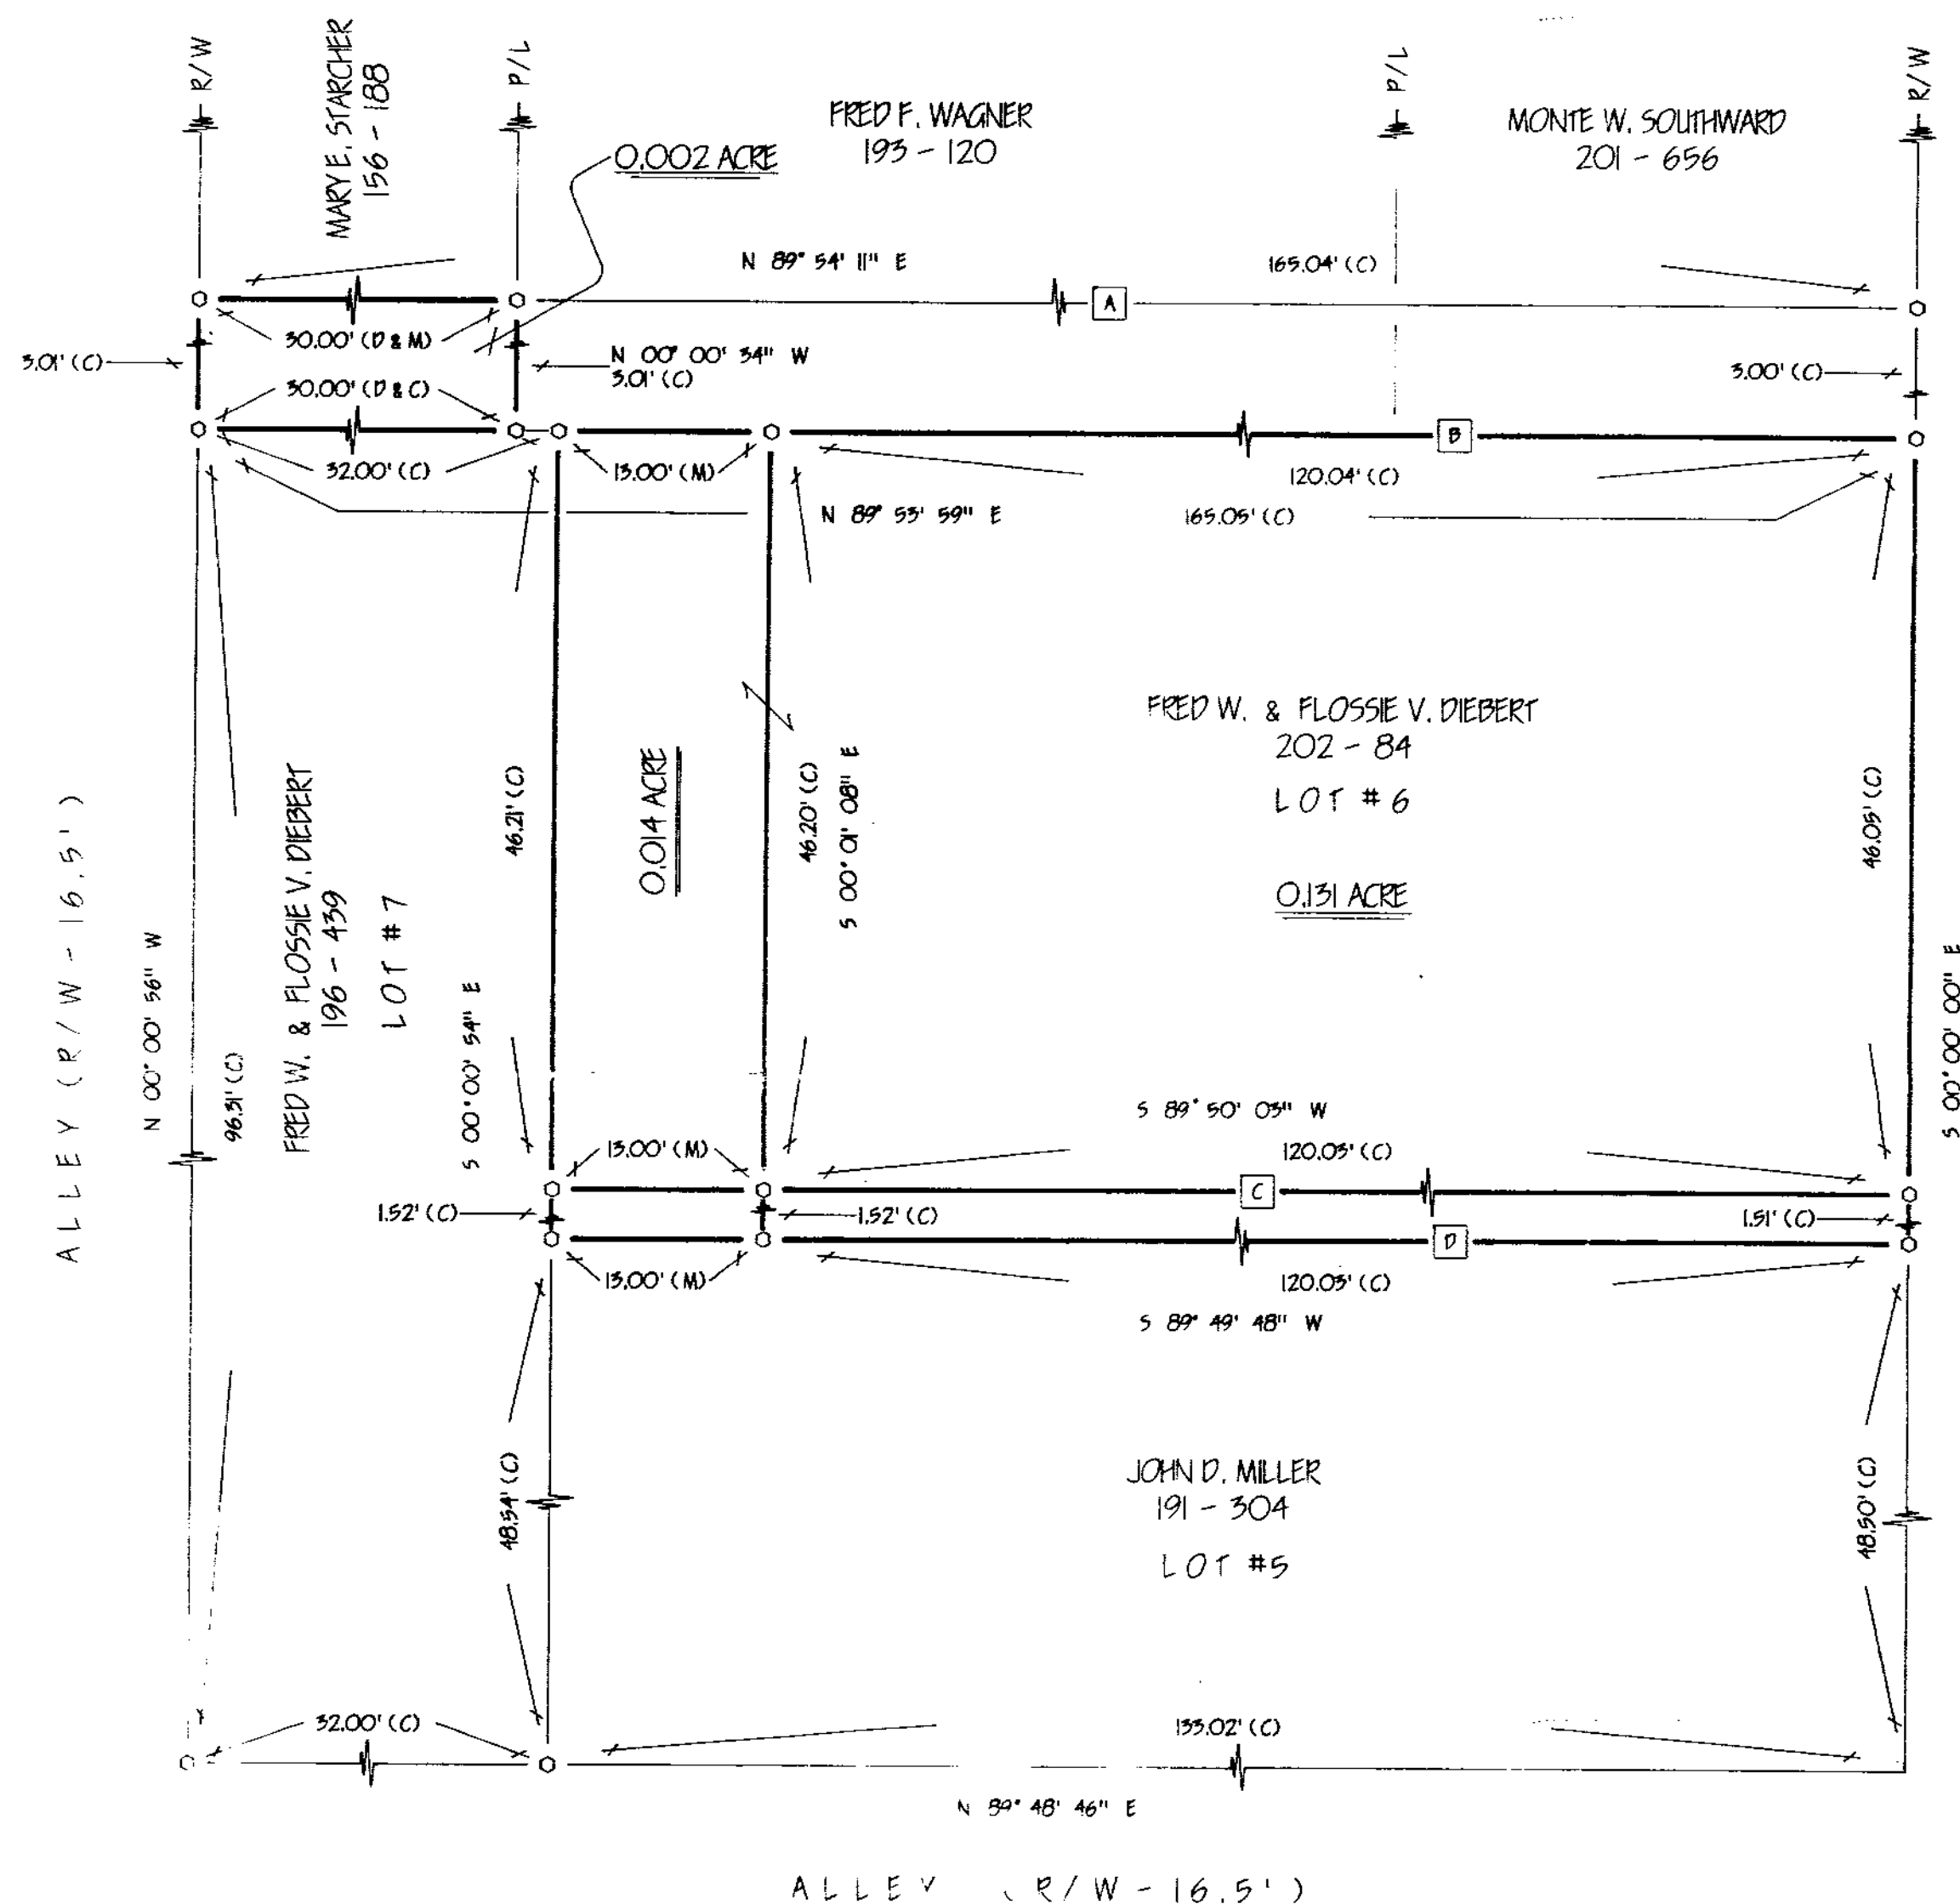


REFERENCES

- DEED VOLUMES & PAGES AS SHOWN
- W.P. ROWLANDS'S SUBDIVISION, RECORDED IN THE WYANDOT COUNTY RECORDER'S OFFICE, VOLUME 9, PAGE 28.

LEGEND

SET	FOUND	DESCRIPTION
⊙	●	MONUMENT
⊕	⊕	RAILROAD SPIKE
⊖	⊖	NAIL
⊗	⊗	IRON PIPE
⊙	⊙	DELL HOLE
⊙	⊙	1/2" IRON ROD WITH PERSONALIZED CAP
⊙	⊙	IRON ROD
⊙	⊙	FENCE POST
⊙	⊙	STONE
⊙	⊙	MONUMENT BOX
X-Y		FENCE
D		DEED
P		PLAT
M		MEASURED
C		CALCULATED
Q		DIAMETER
S/R		SURVEY RECORD
E/P		EDGE OF PAVEMENT
L.A. R/W		LIMITED ACCESS R/W

- A** NORTH LINE OF LOT #6 PER W.P. ROWLAND'S SUBDIVISION PLAT.
- C** SOUTH LINE OF LOT #6 PER W.P. ROWLAND'S SUBDIVISION PLAT.
- B** NORTH LINE OF LOT #6 PER W.P. ROWLAND DEED.
- D** SOUTH LINE OF LOT #6 AFTER PRORATION.

Note: This survey does not include a title search. Easements or other encumbrances on or over the land are not shown on this survey.

SURVEY NUMBER 9442
VOLUME 9 PAGE 118
DATE 4-21-94

I hereby certify that I have surveyed the above described property during April, 1994. This survey is subject to all legal highways, easements, restrictions, leases of record and of records in respective utility offices. The bearings referred to herein are based on an assumed meridian and are only for the purpose of angular measurements.

VICTOR B. KOEHLER, P.S. No. 7457 DATE

VICTOR B. KOEHLER, P.S.
P.O. BOX 28
UPPER SANDUSKY, OHIO 44851
43351
294-5388

PAW. BY	CHECKED BY	REVISION
5-99046	4-15-94	5-17-94

SURVEY FOR: FRED W. & FLOSSIE V. DIEBERT

LOCATED IN PART OF LOT #6 OF W.P. ROWLAND'S
SUBDIVISION TO THE CITY OF UPPER SANDUSKY,
WYANDOT COUNTY, OHIO