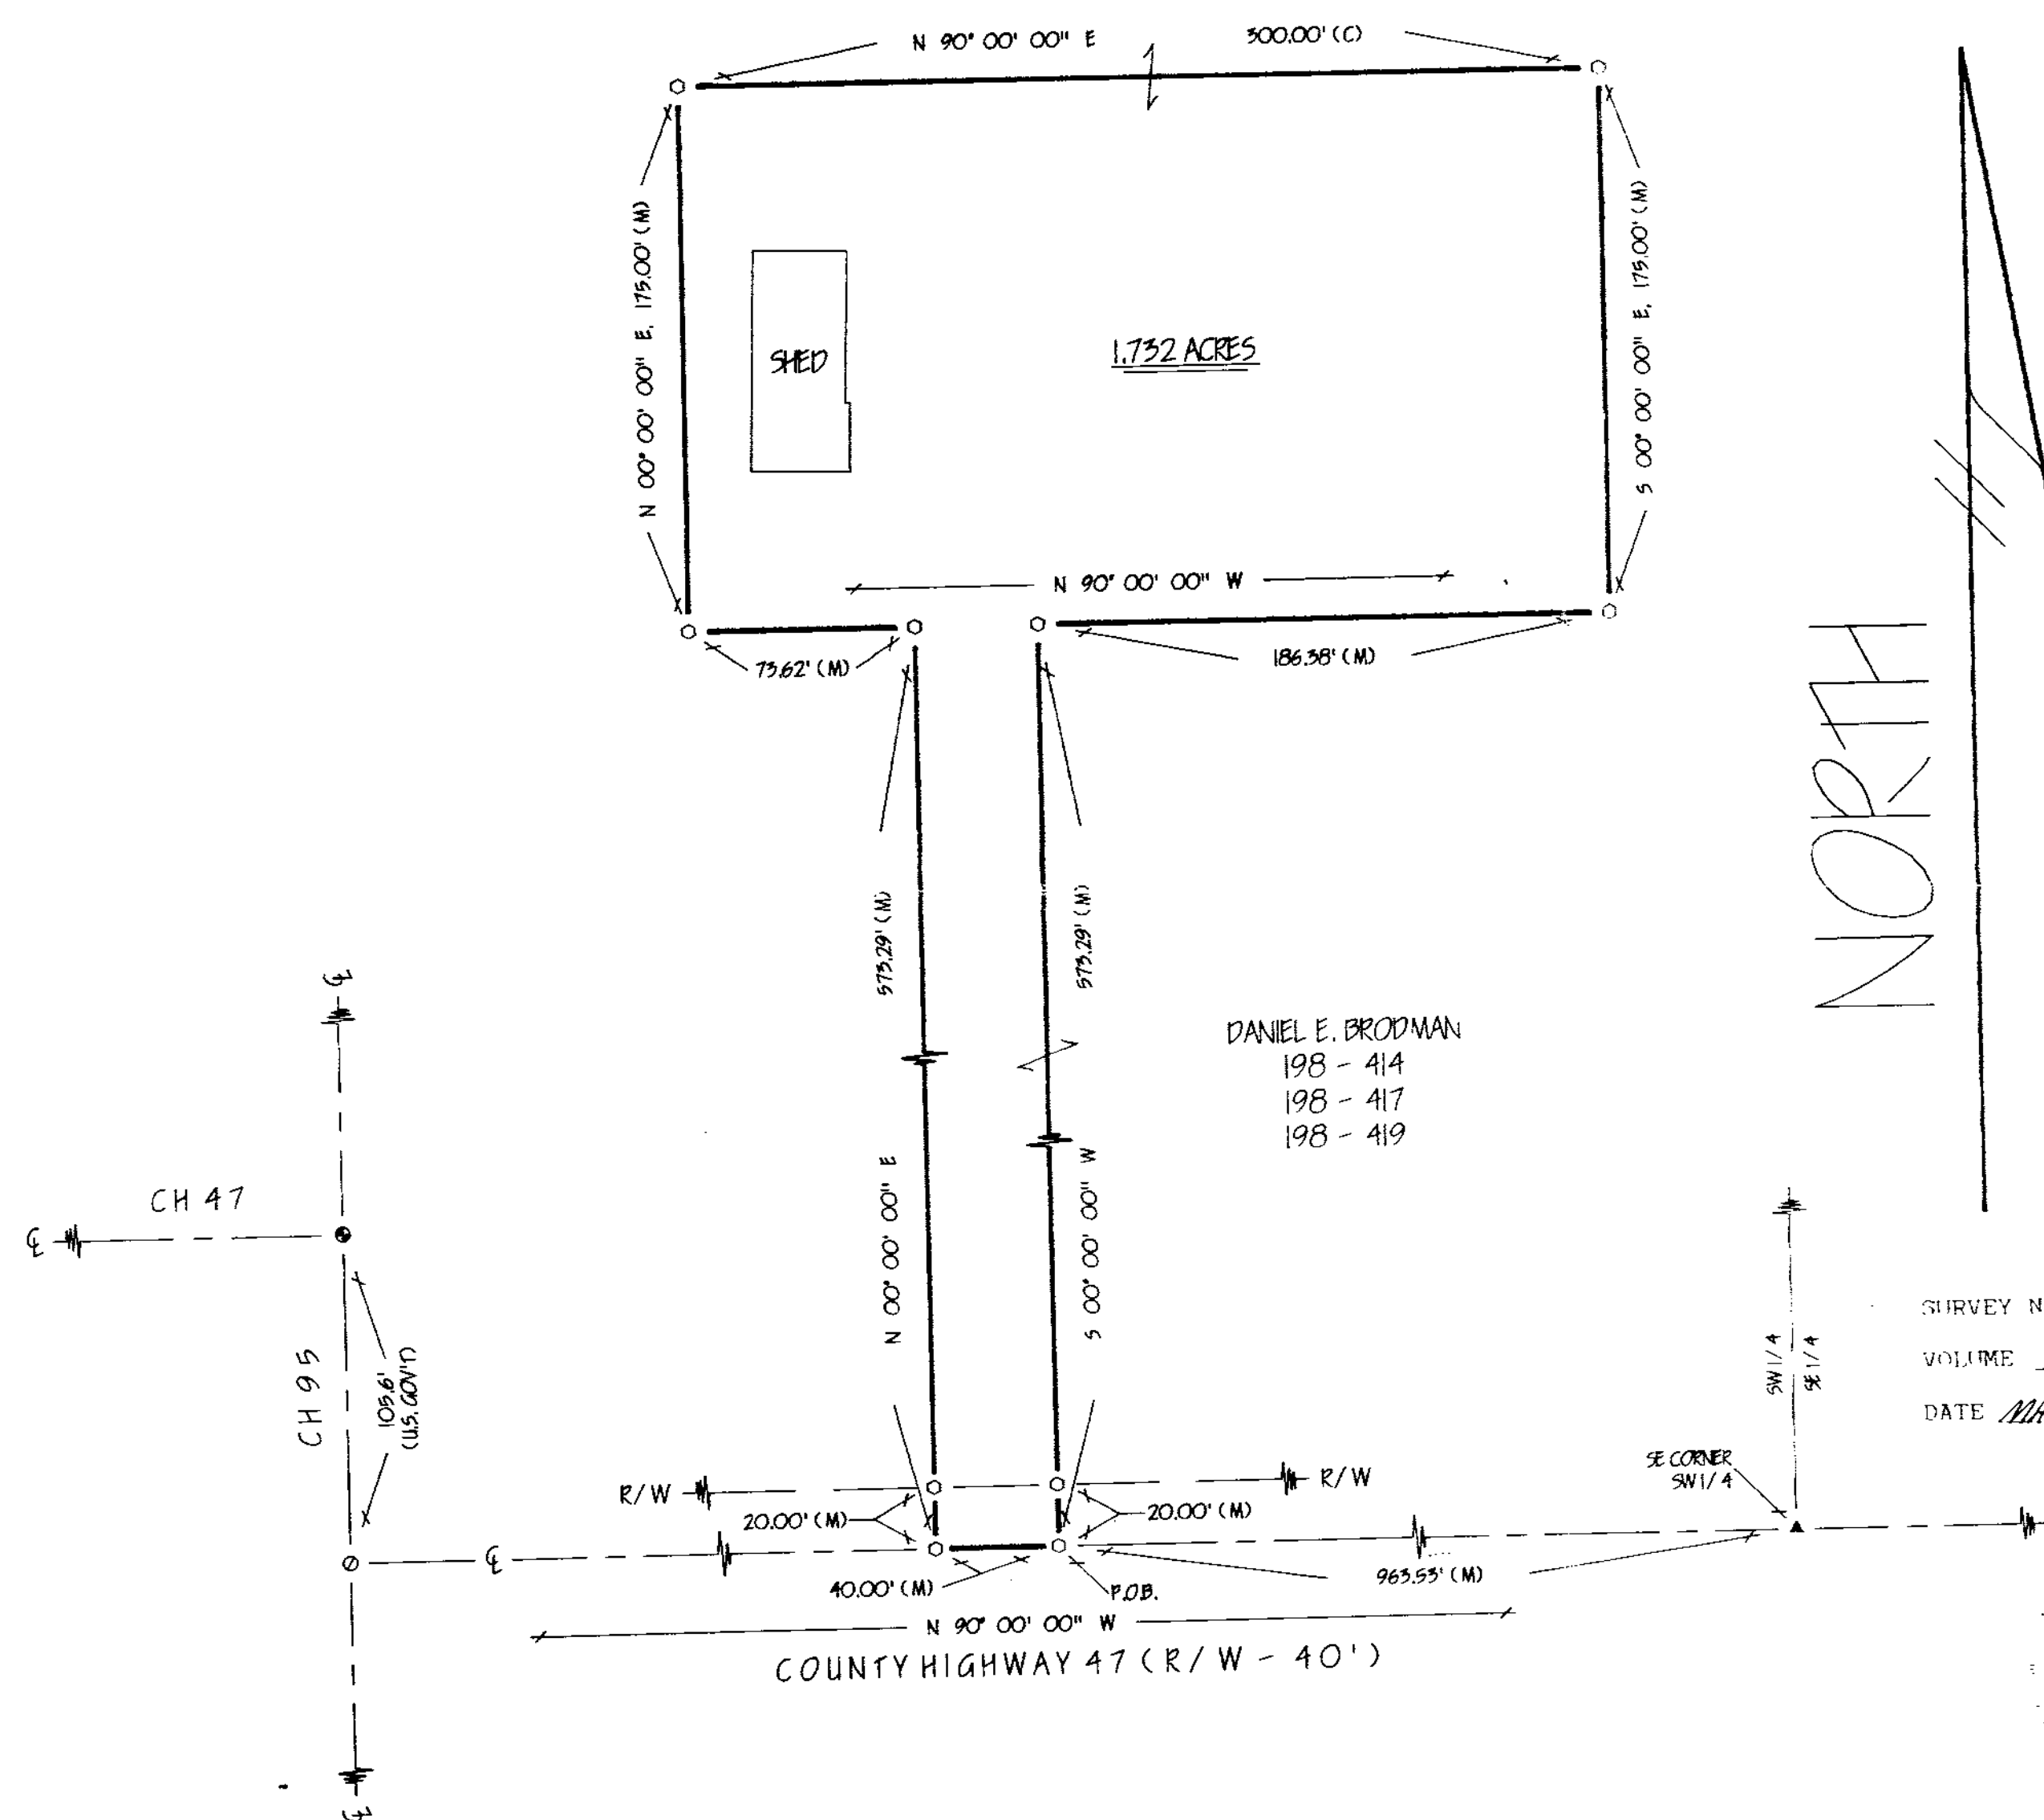


REFERENCES

- DEED VOLUMES & PAGES AS SHOWN.
- WYANDOT COUNTY CORNERSTONE RECORDS.
- ORIGINAL GOV'T FIELD NOTES.

LEGEND

SET	FOUND	DESCRIPTION
⊙	●	MONUMENT
⊕	⊕	RAILROAD SPIKE
⊖	⊖	NAIL
⊗	⊗	IRON PIPE
⊙	⊙	DRILL HOLE
⊕	⊕	1/2" IRON ROD WITH PERSONALIZED CAP
⊖	⊖	IRON ROD
⊗	⊗	FENCE POST
⊙	⊙	STONE
⊕	⊕	MONUMENT BOX
X-X	X-X	FENCE
D	D	DEED
P	P	PLAT
M	M	MEASURED
C	C	CALCULATED
⊕	⊕	DIAMETER
SR	SR	SURVEY RECORD
E/P	E/P	EDGE OF PAVEMENT
L.A. R/W	L.A. R/W	LIMITED ACCESS R/W

Note: This survey does not include a title search. Easements or other encumbrances on or over the land are not shown on this survey.

I hereby certify that I have surveyed the above described property during May, 1994. This survey is subject to all legal highways, easements, restrictions, leases of record and of records in respective utility offices. The bearings referred to hereon are based on an assumed meridian and are only for the purpose of angular measurements.

SURVEY NUMBER 9449
VOLUME 9 PAGE 120
DATE MAY 13, 1994

VICTOR B. KOEHLER, P.S. NO. 7457 DATE

DRAWN BY	CHECKED BY	REVISION
FRS 5-10-94	VBK 5-10-94	

SURVEY FOR: DAN & LISA BRODMAN

LOCATED IN PART OF THE SOUTHWEST
QUARTER OF SECTION 18, T-2-S, R-13-E,
SALEM TOWNSHIP, WYANDOT COUNTY, OHIO

VICTOR B. KOEHLER, P.S.
P.O. BOX 28
UPPER SANDUSKY, OHIO 43351
419-294-5388