


SURVEY FOR FLOYD KEELER

JOB #94-0415

DESCRIPTION: BEING PART OF THE W1/2 OF THE SW1/4 OF THE SE1/4 OF SECTION 34, T.1S., R.12E., RIDGE TOWNSHIP, COUNTY OF WYANDOT, STATE OF OHIO.

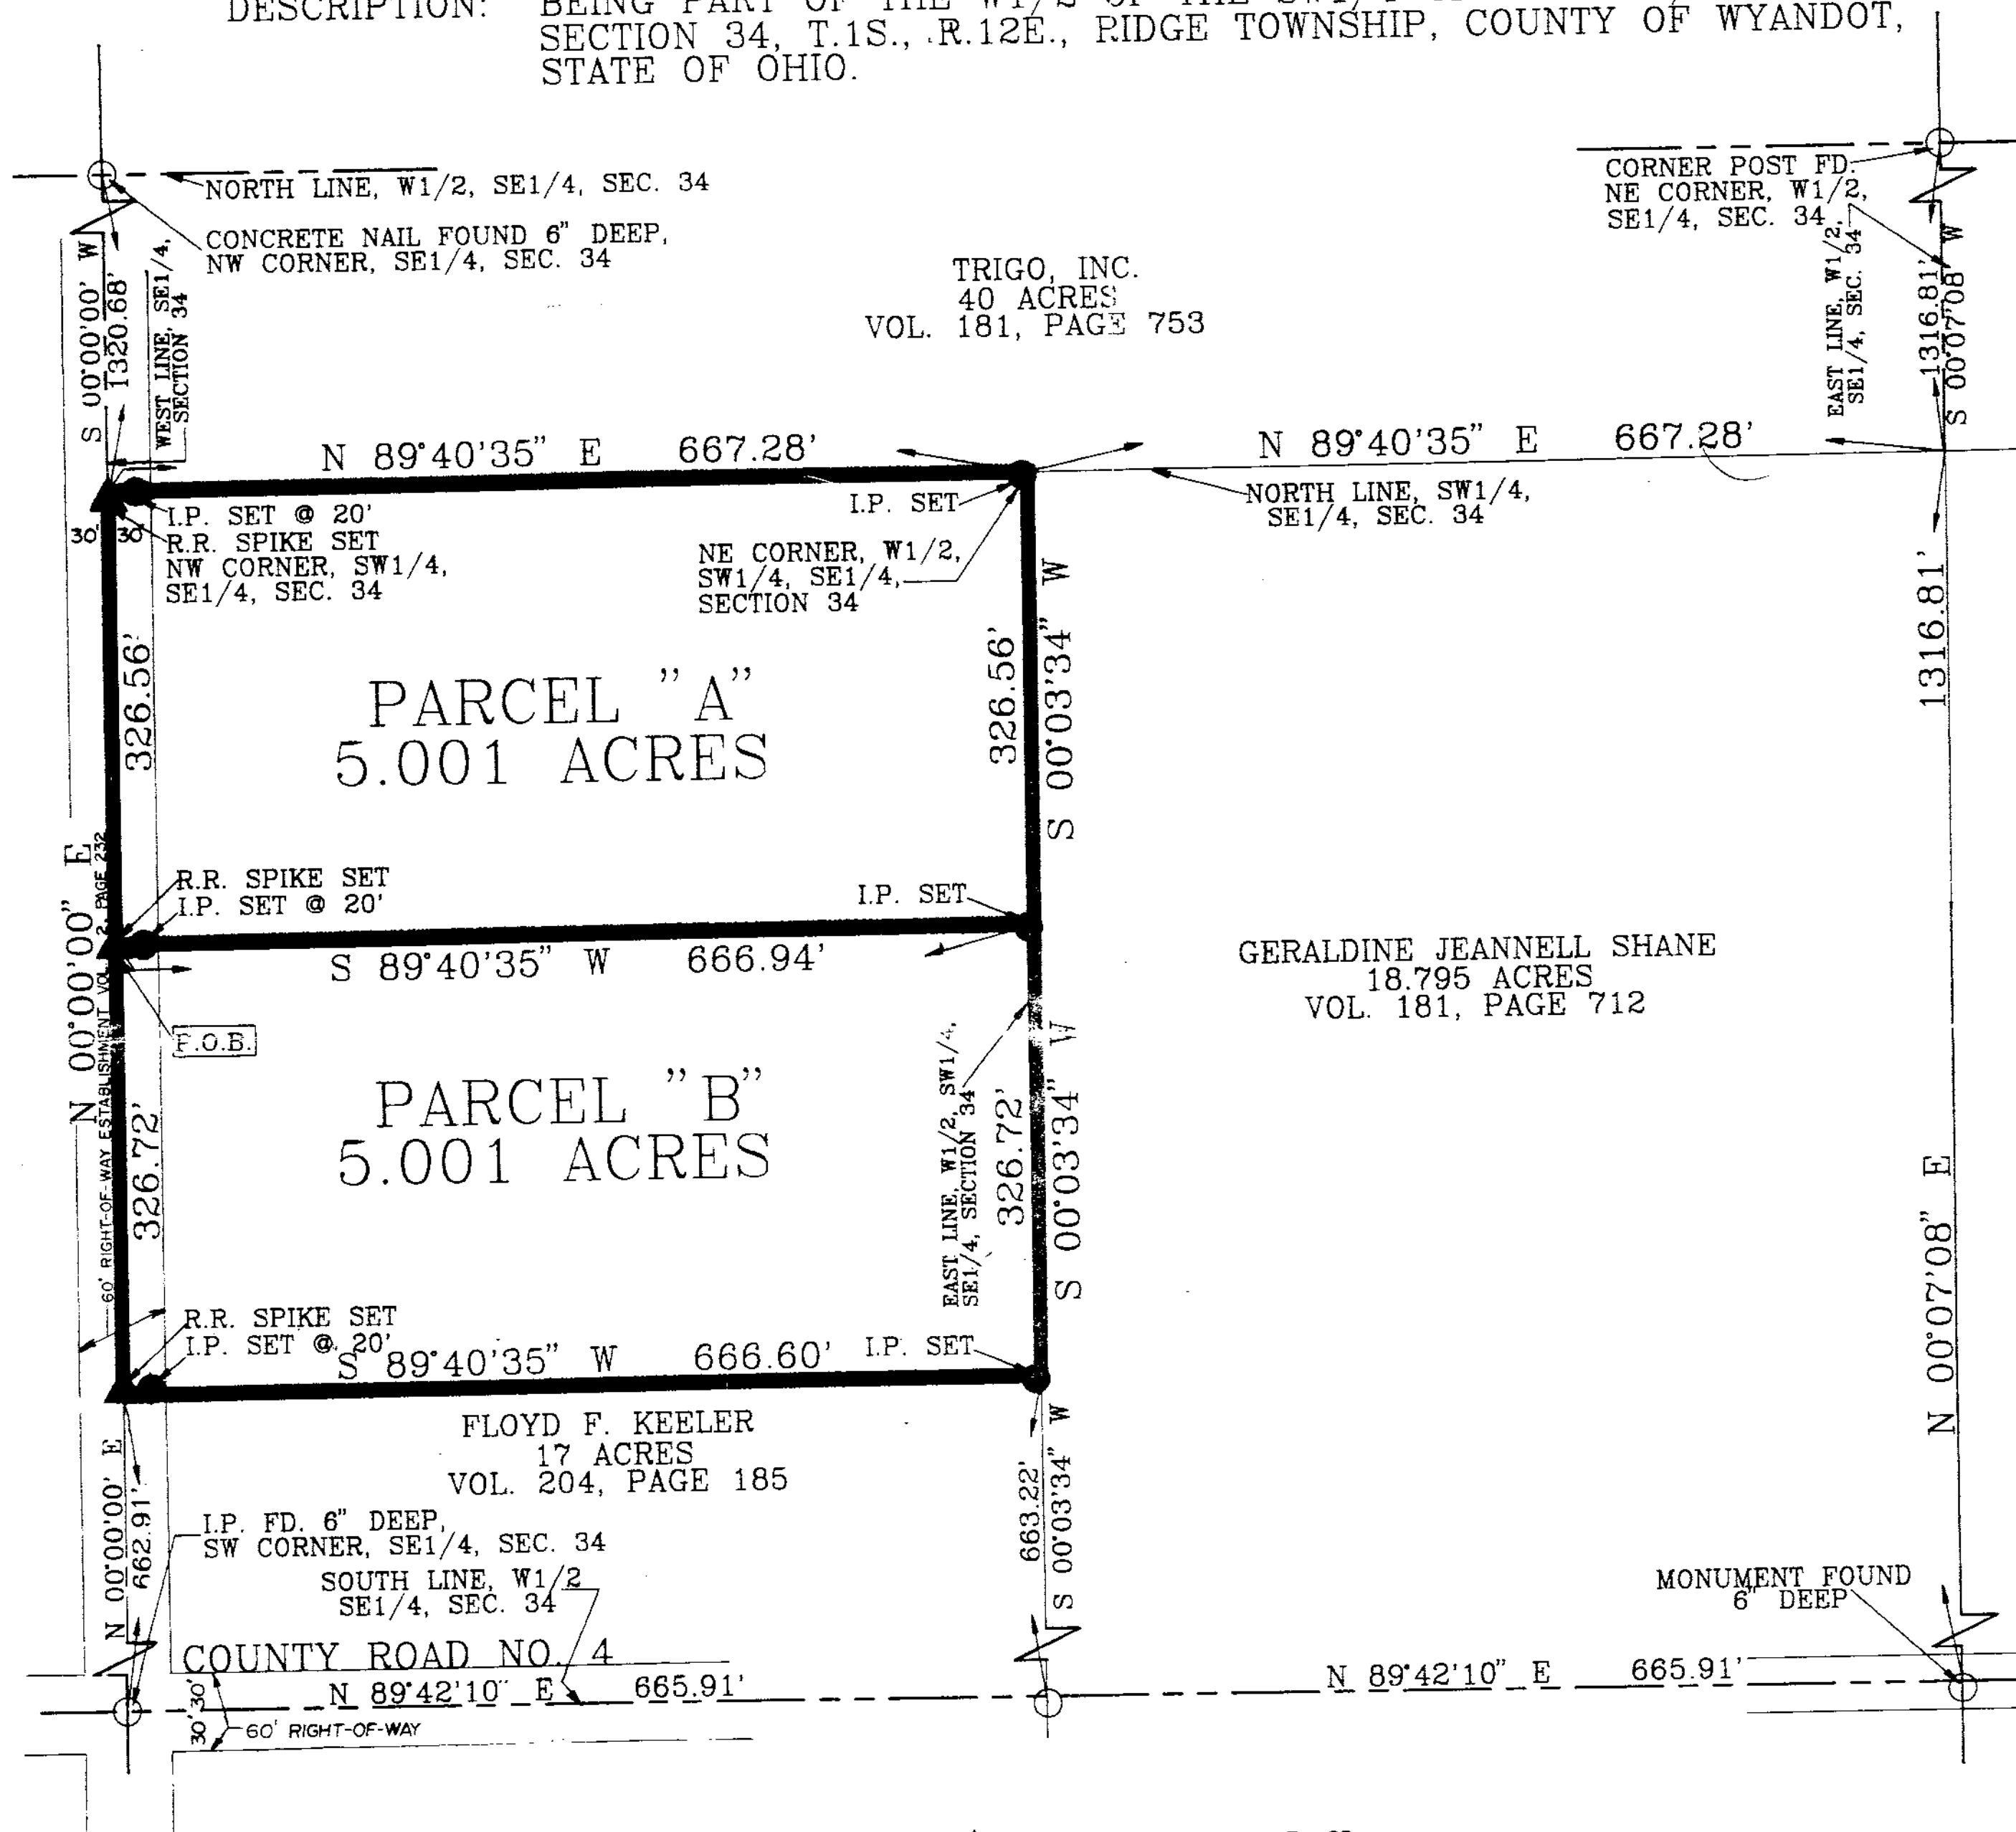


WYANDOT COUNTY DEED REFERENCE: DEED VOLUME 204, PAGE 185
I.P. SET = 1/2" X 30" REBAR WITH PETERMAN ASSOCIATES CAP

NOTE: THE BEARINGS ON THIS PLAT ARE BASED UPON AN ASSUMED MERIDIAN AND ARE USED ONLY FOR THE PURPOSE OF DESCRIBING ANGULAR MEASUREMENTS.

DATE: Aug 3, 1994


CERTIFIED BY:

Rich E. Dyer
REGISTERED SURVEYOR #7384
PETERMAN ASSOCIATES, INC.
438 CARNAHAN AVE.
FINDLAY, OHIO 45840
(419)422-6672

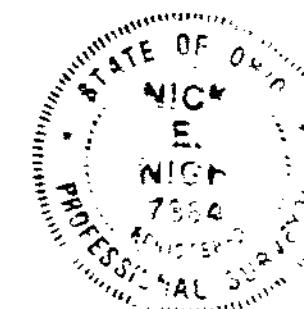

TAX MAP COPY
TAX MAP #9471

SURVEY NUMBER 9471
VOLUME 9 PAGE 131
DATE Aug 5, 1994

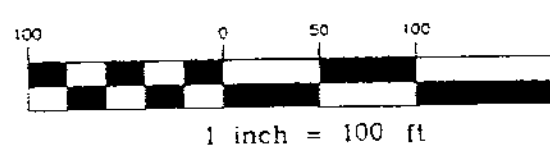

RIDGE
34-1-12
VOL. 9
PG. 131