

REFERENCES

- DEED VOLUMES & PAGES AS SHOWN
- WYANDOT COUNTY CORNERSTONE RECORDS


LEGEND

SET	FOUND	DESCRIPTION
⊙	●	MONUMENT
⊕	⊕	RAILROAD SPIKE
⊙	●	NAIL
⊙	●	IRON PIPE
⊕	●	DRILL HOLE
⊙	●	1/2" IRON ROD WITH PERSONALIZED CAP
	●	IRON ROD
	■	FENCE POST
	■	STONE
	⊠	MONUMENT BOX
X-X		FENCE
D		DEED
P		PLAT
M		MEASURED
C		CALCULATED
φ		DIAMETER
SR		SURVEY RECORD
E/P		EDGE OF PAVEMENT
L.A. R/W		LIMITED ACCESS R/W
⊗		CONCRETE RIGHT OF WAY MARKER

Note: This survey does not include a title search. Easements or other encumbrances on or over the land are not shown on this survey.

I hereby certify that I have surveyed the above described property during September, 1994. This survey is subject to all legal highways, easements, restrictions, leases of record and of records in respective utility offices. The bearings referred to hereon are based on an assumed meridian and are only for the purpose of angular measurements.

VICTOR B. KOEHLER, P.S. NO. 7457 DATE

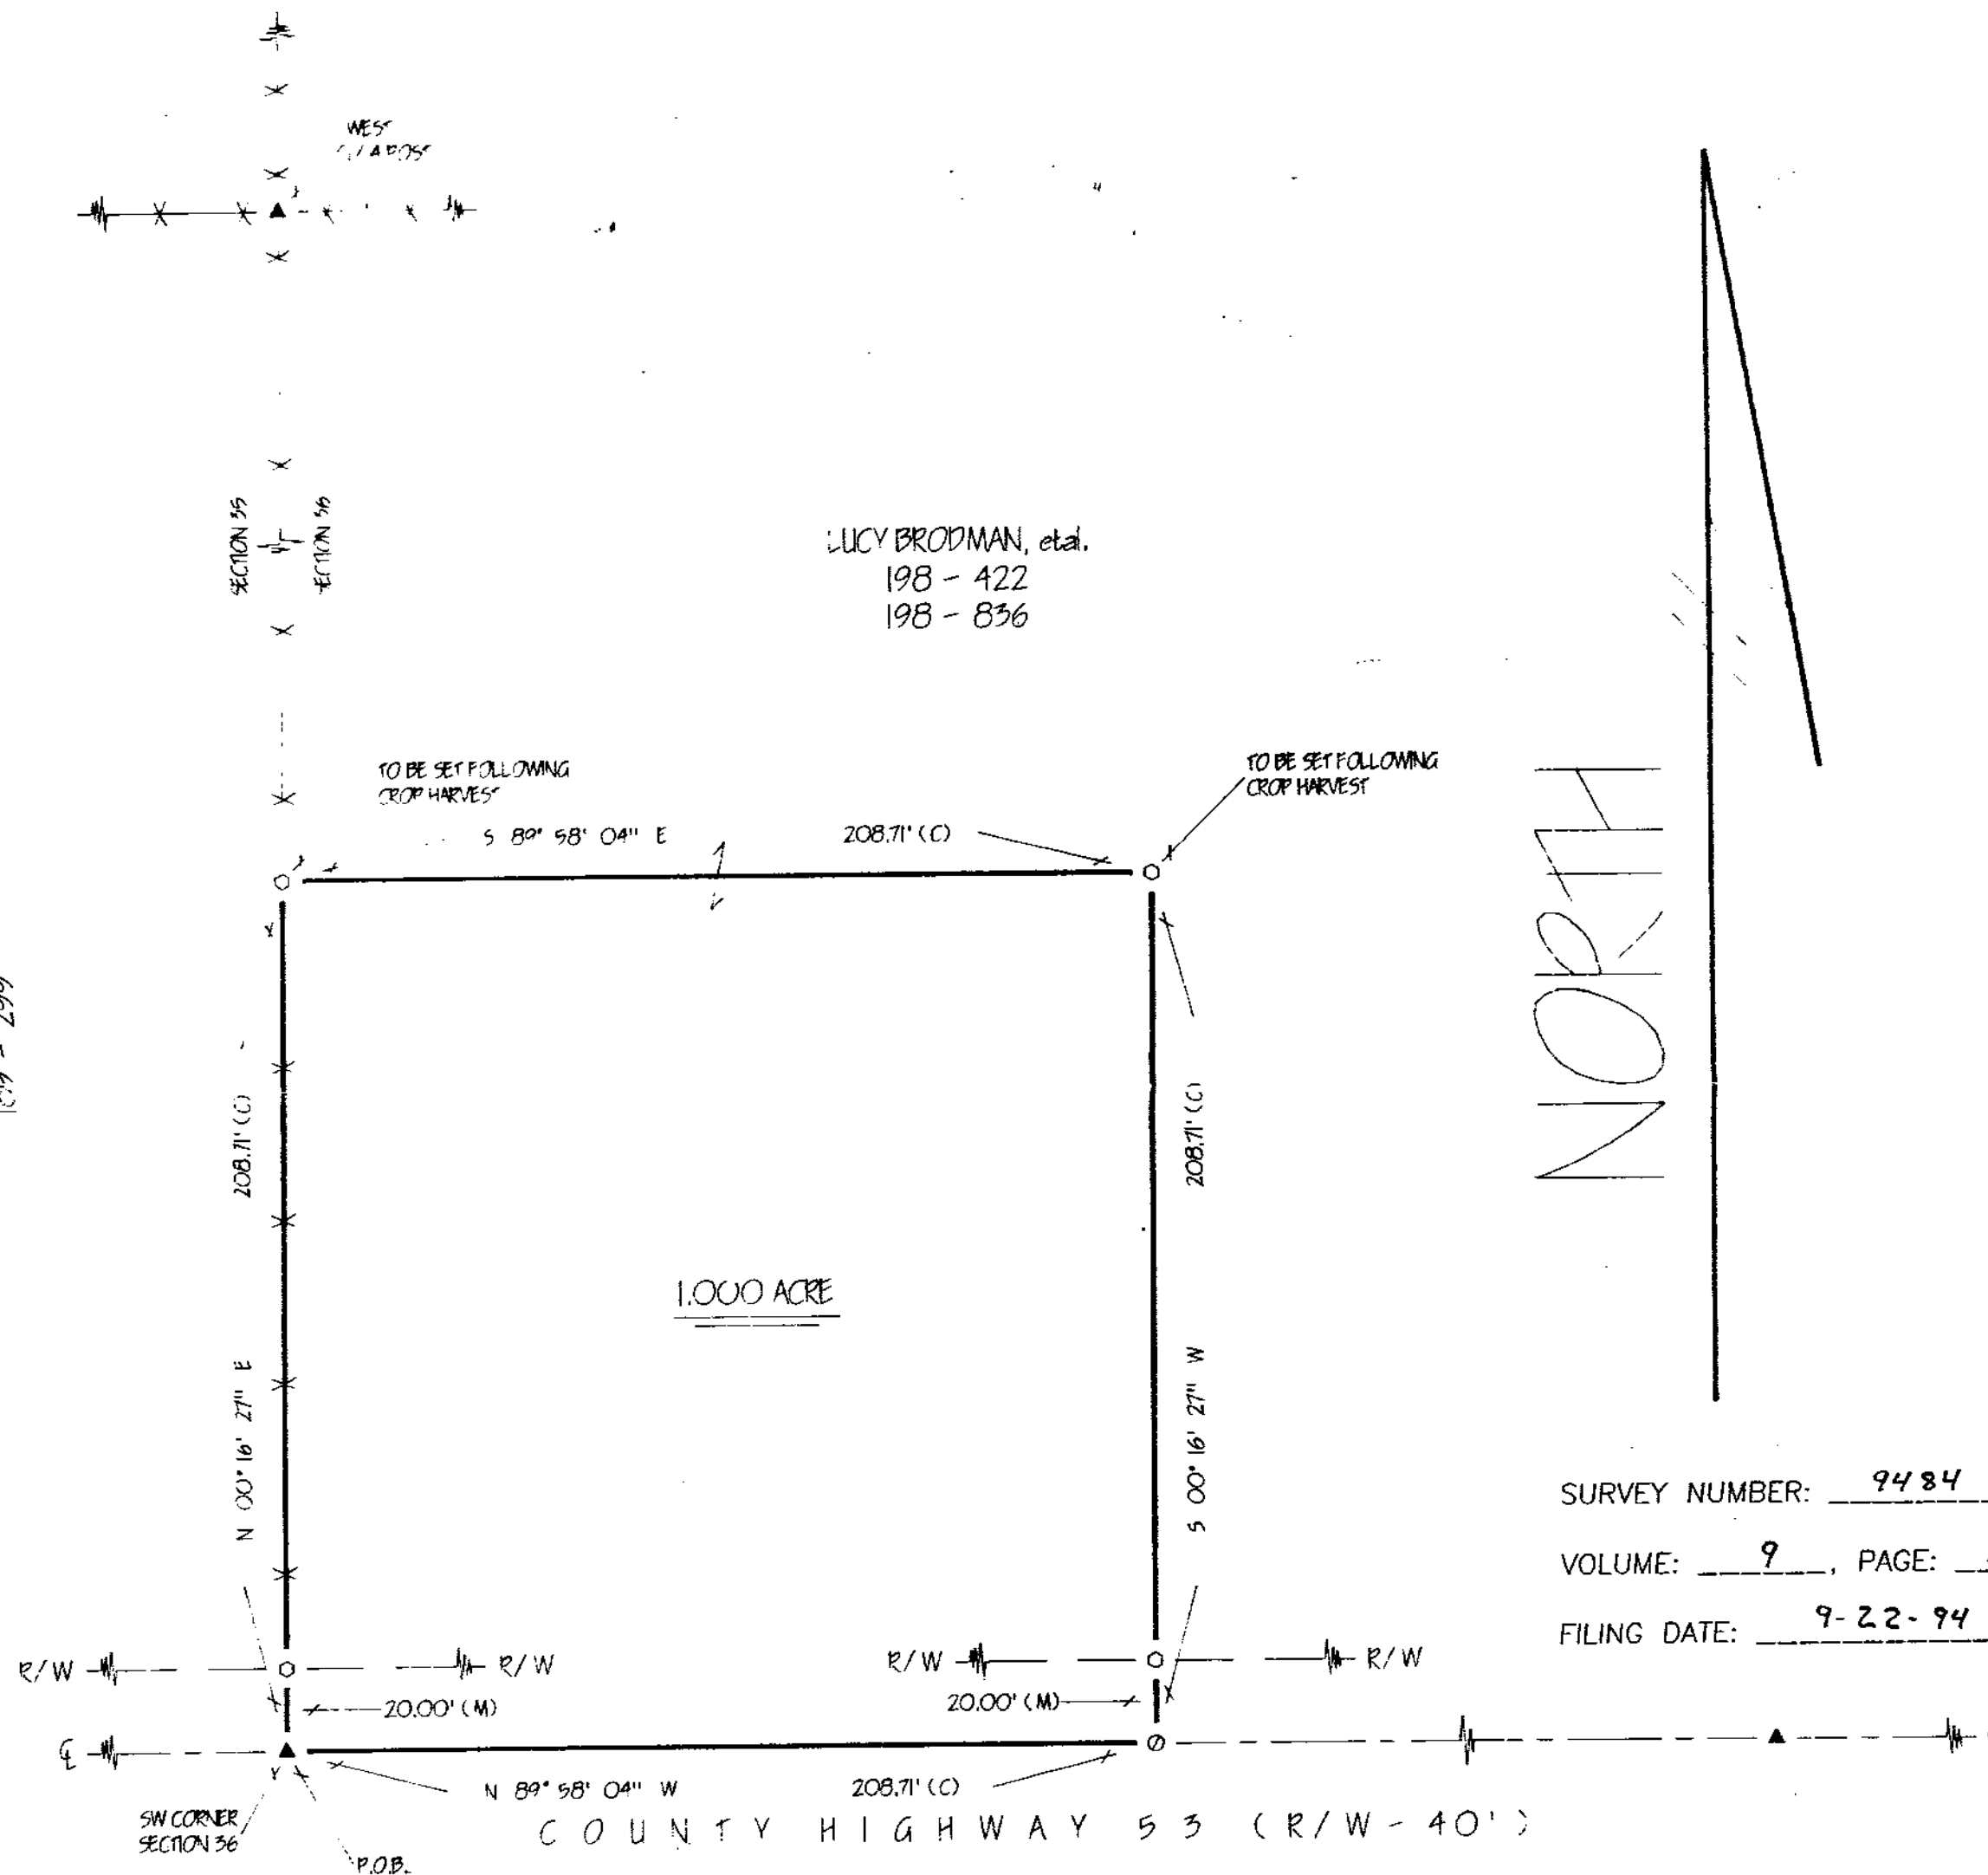

SURVEY NUMBER: 9484

VOLUME: 9, PAGE: 143

FILING DATE: 9-22-94

DRAWN BY	CHECKED BY	REVISION
FRS 9-12-94	VBK 9-12-94	

SURVEY FOR: WYANDOT COUNTY CORNERSTONE RECORDS

LOCATED IN PART OF THE SOUTHWEST
QUARTER OF SECTION 36, T-2-S, R-12-E,
RICHLAND TOWNSHIP, WYANDOT COUNTY, OHIO

VICTOR B. KOEHLER, P.S.
P.O. BOX 28
UPPER SANDUSKY, OHIO 43351
419-294-5388