

REFERENCES


- DEED VOLUME 8, PAGE 45 SHOWN
- SURVEY VOLUME 9, PAGE 106.

LEGEND

SET	FOUND	DESCRIPTION
●	●	MONUMENT
⊕	⊕	RAILROAD SPIKE
○	○	NAIL
⊙	⊙	IRON PIPE
⊕	⊕	DRILL HOLE
○	○	1/2" IRON ROD WITH PERSONALIZED CAP
	●	IRON ROD
	■	FENCE POST
	▲	STONE
	□	MONUMENT BOX
X-X		FENCE
D		DEED
P		PLAT
M		MEASURED
C		CALCULATED
⊙		DIAMETER
SR		SURVEY RECORD
E/P		EDGE OF PAVEMENT
L.A. R/W		LIMITED ACCESS R/W
(x)		CONCRETE RIGHT OF WAY MARKER

Note: This survey does not include a title search. Easements or other encumbrances on or over the land are not shown on this survey.

I hereby certify that I have surveyed the above described property during September, 1994. This survey is subject to all legal highways, easements, restrictions, leases of record and of records in respective utility offices. The bearings referred to herein are based on an assumed meridian and are only for the purpose of angular measurements.

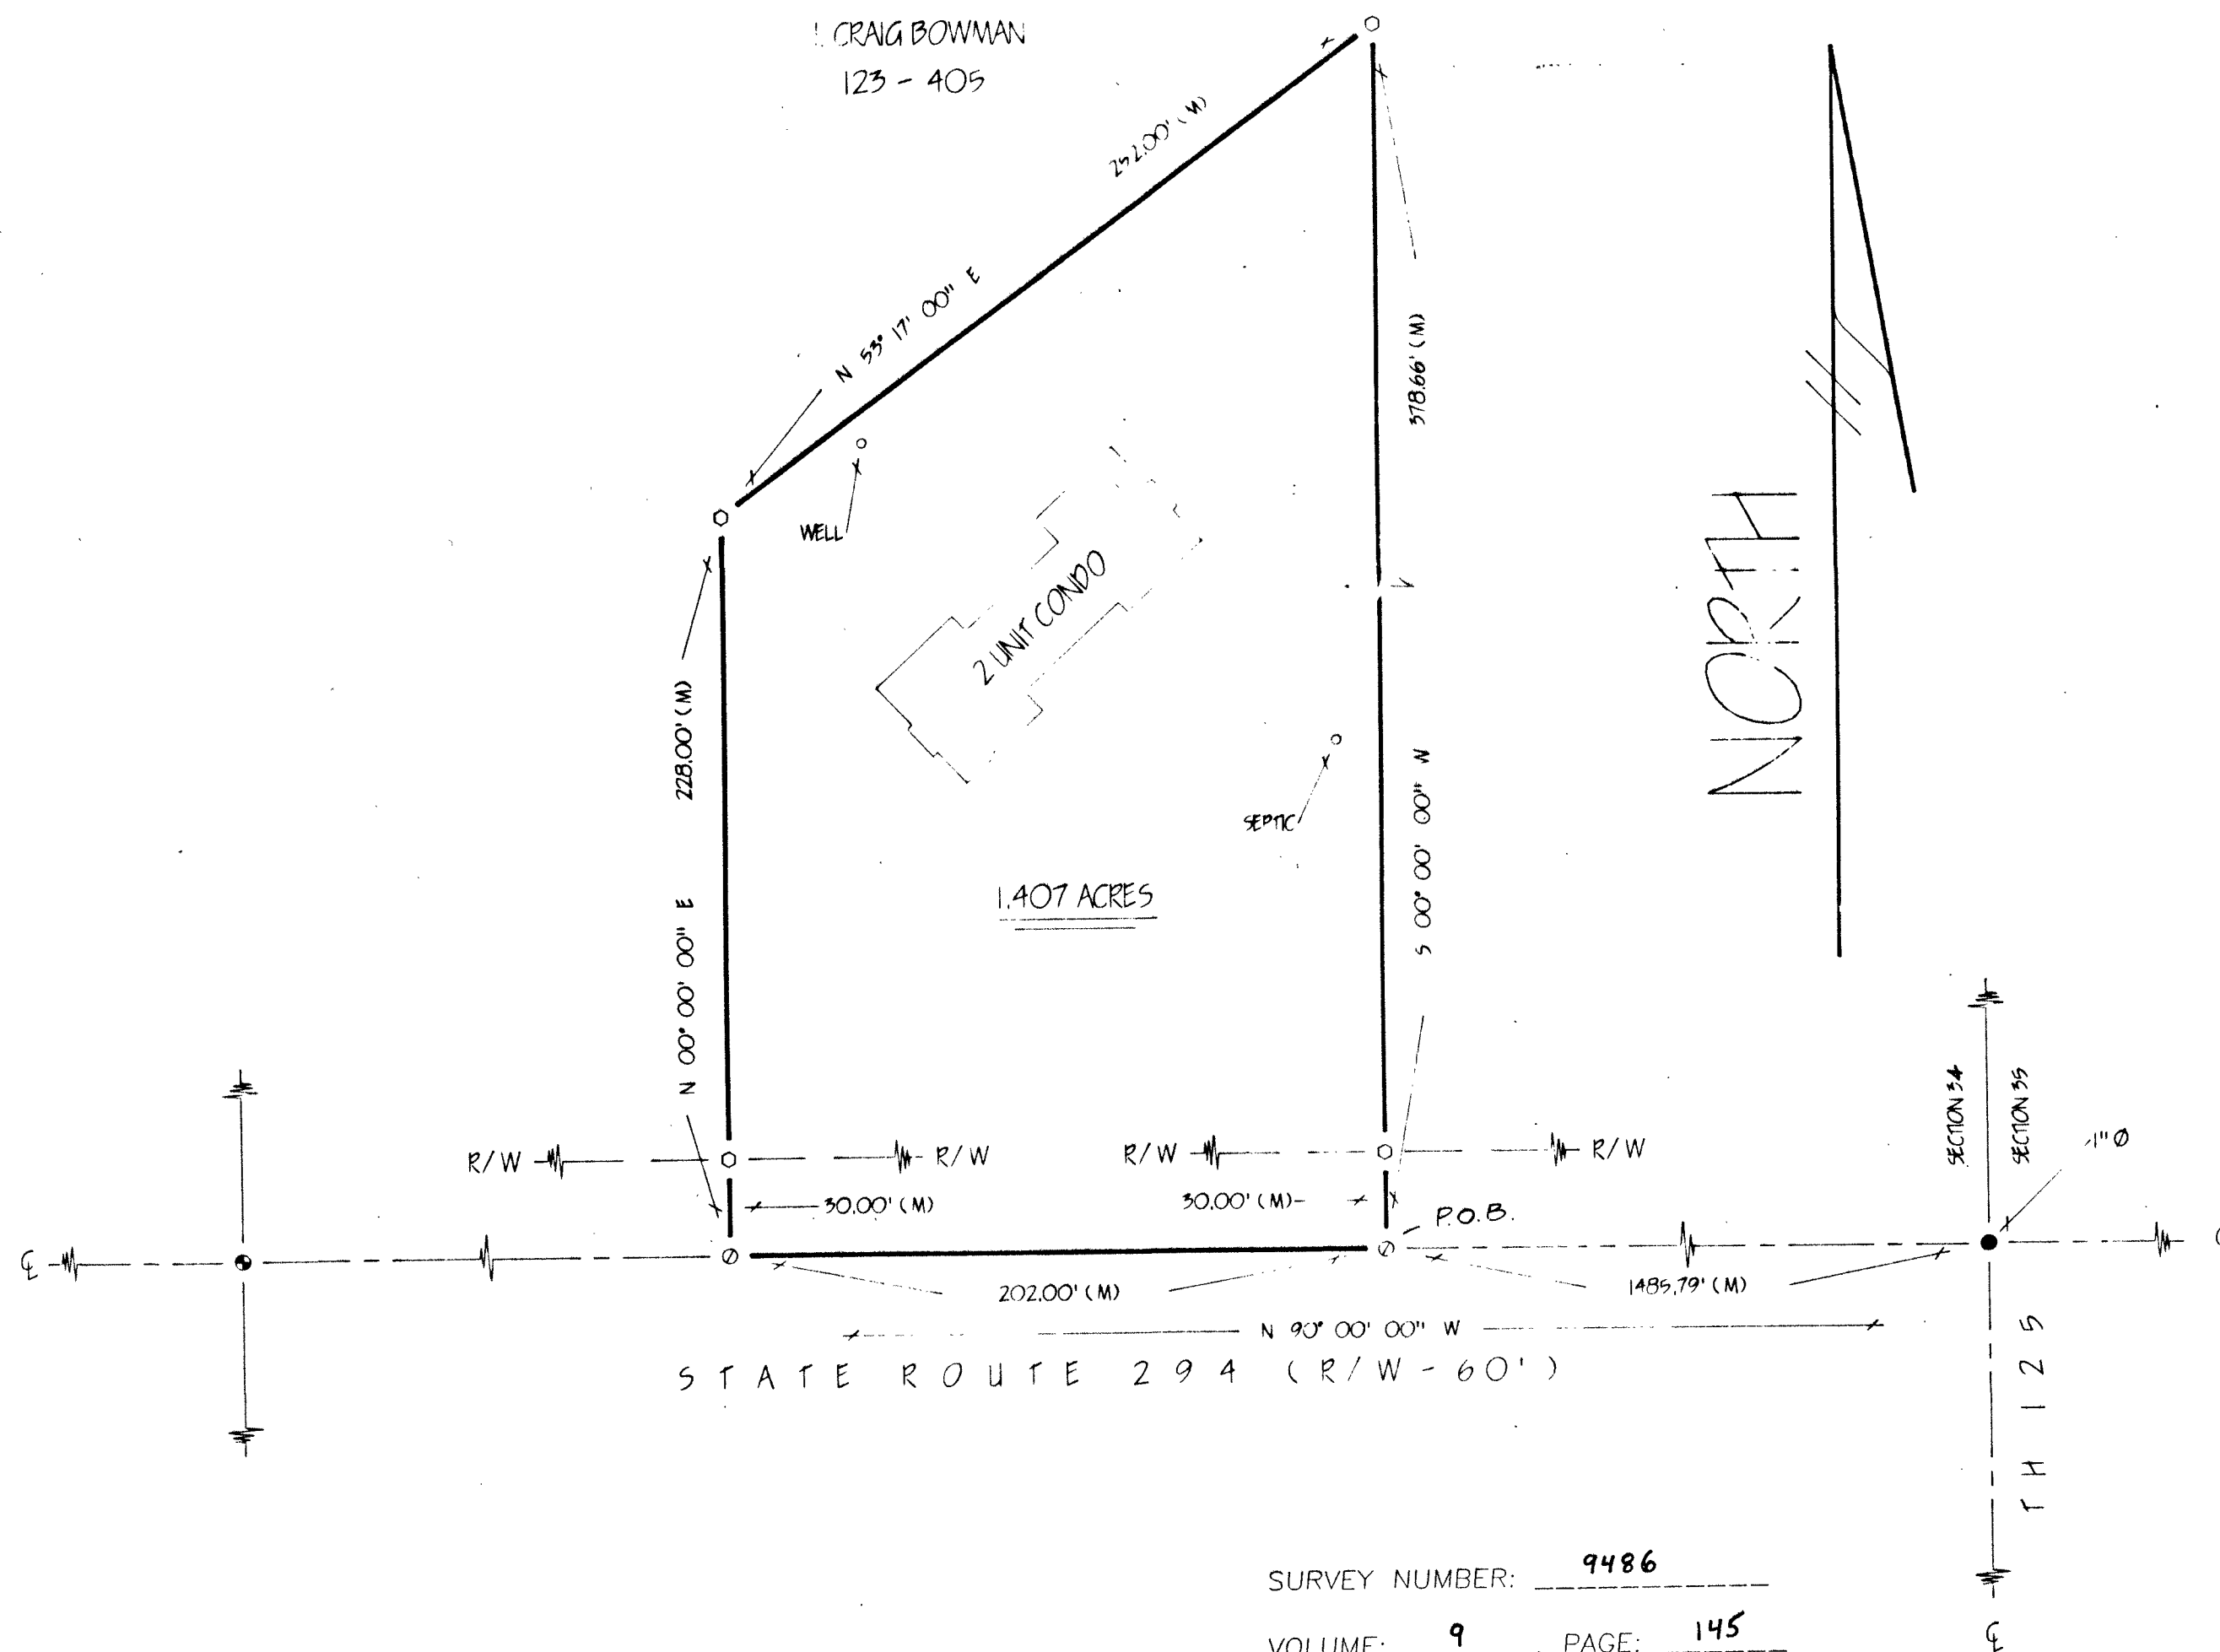

SURVEY NUMBER: 9486
 VOLUME: 9, PAGE: 145
 FILING DATE: 9-28-94

VICTOR B. KOEHLER, P.S. NO. 7457 DATE

	DRAWN BY	CHECKED BY	REVISION
9405-5	FRS 9-15-94	VBK 9-16-94	

SURVEY FOR: J. CRAIG BOWMAN
LOCATED IN PART OF THE NORTHEAST QUARTER OF SECTION 34, T-5-S, R-14-E, PITT TOWNSHIP, WYANDOT COUNTY, OHIO

VICTOR B. KOEHLER, P.S.
P.O. BOX 28 UPPER SANDUSKY, OHIO 43351 419-294-5388