


TAX MAP COPY

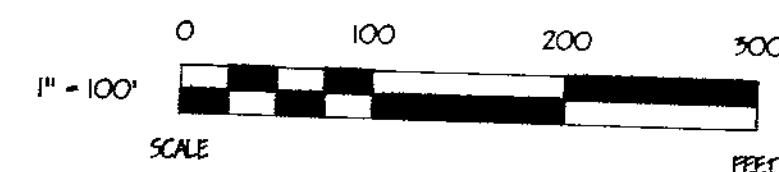

REFERENCES

- DEED VOLUME 8, PAGE AS SHOWN
- SURVEY VOLUME 5, PAGE 61.
- SURVEY VOLUME 6, PAGE 136.
- SURVEY VOLUME 8, PAGE 91.


LEGEND

SET	FOUND	DESCRIPTION
●	●	MONUMENT
⊙	⊙	RAILROAD SPIKE
○	○	NAIL
○	○	IRON PIPE
○	○	DRILL HOLE
○	○	1/2" IRON ROD WITH PERSONALIZED CAP
○	○	IRON ROD
○	○	FENCE POST
○	○	STONE
○	○	MONUMENT BOX
X-X	X-X	FENCE
D	D	DEED
P	P	PLAT
M	M	MEASURED
C	C	CALCULATED
⊙	⊙	DIAMETER
SR	SR	SURVEY RECORD
E/P	E/P	EDGE OF PAVEMENT
L.A. R/W	L.A. R/W	LIMITED ACCESS R/W
⊗	⊗	CONCRETE RIGHT OF WAY MARKER
P/L	P/L	PROPERTY LINE

Note: This survey does not include a title search. Easements or other encumbrances on or over the land are not shown on this survey.

I hereby certify that I have surveyed the above described property during October, 1994. This survey is subject to all legal highways, easements, restrictions, leases of record and of records in respective utility offices. The bearings referred to hereon are based on an assumed meridian and are only for the purpose of angular measurements.

VICTOR B. KOEHLER, P.S. NO. 7457 DATE

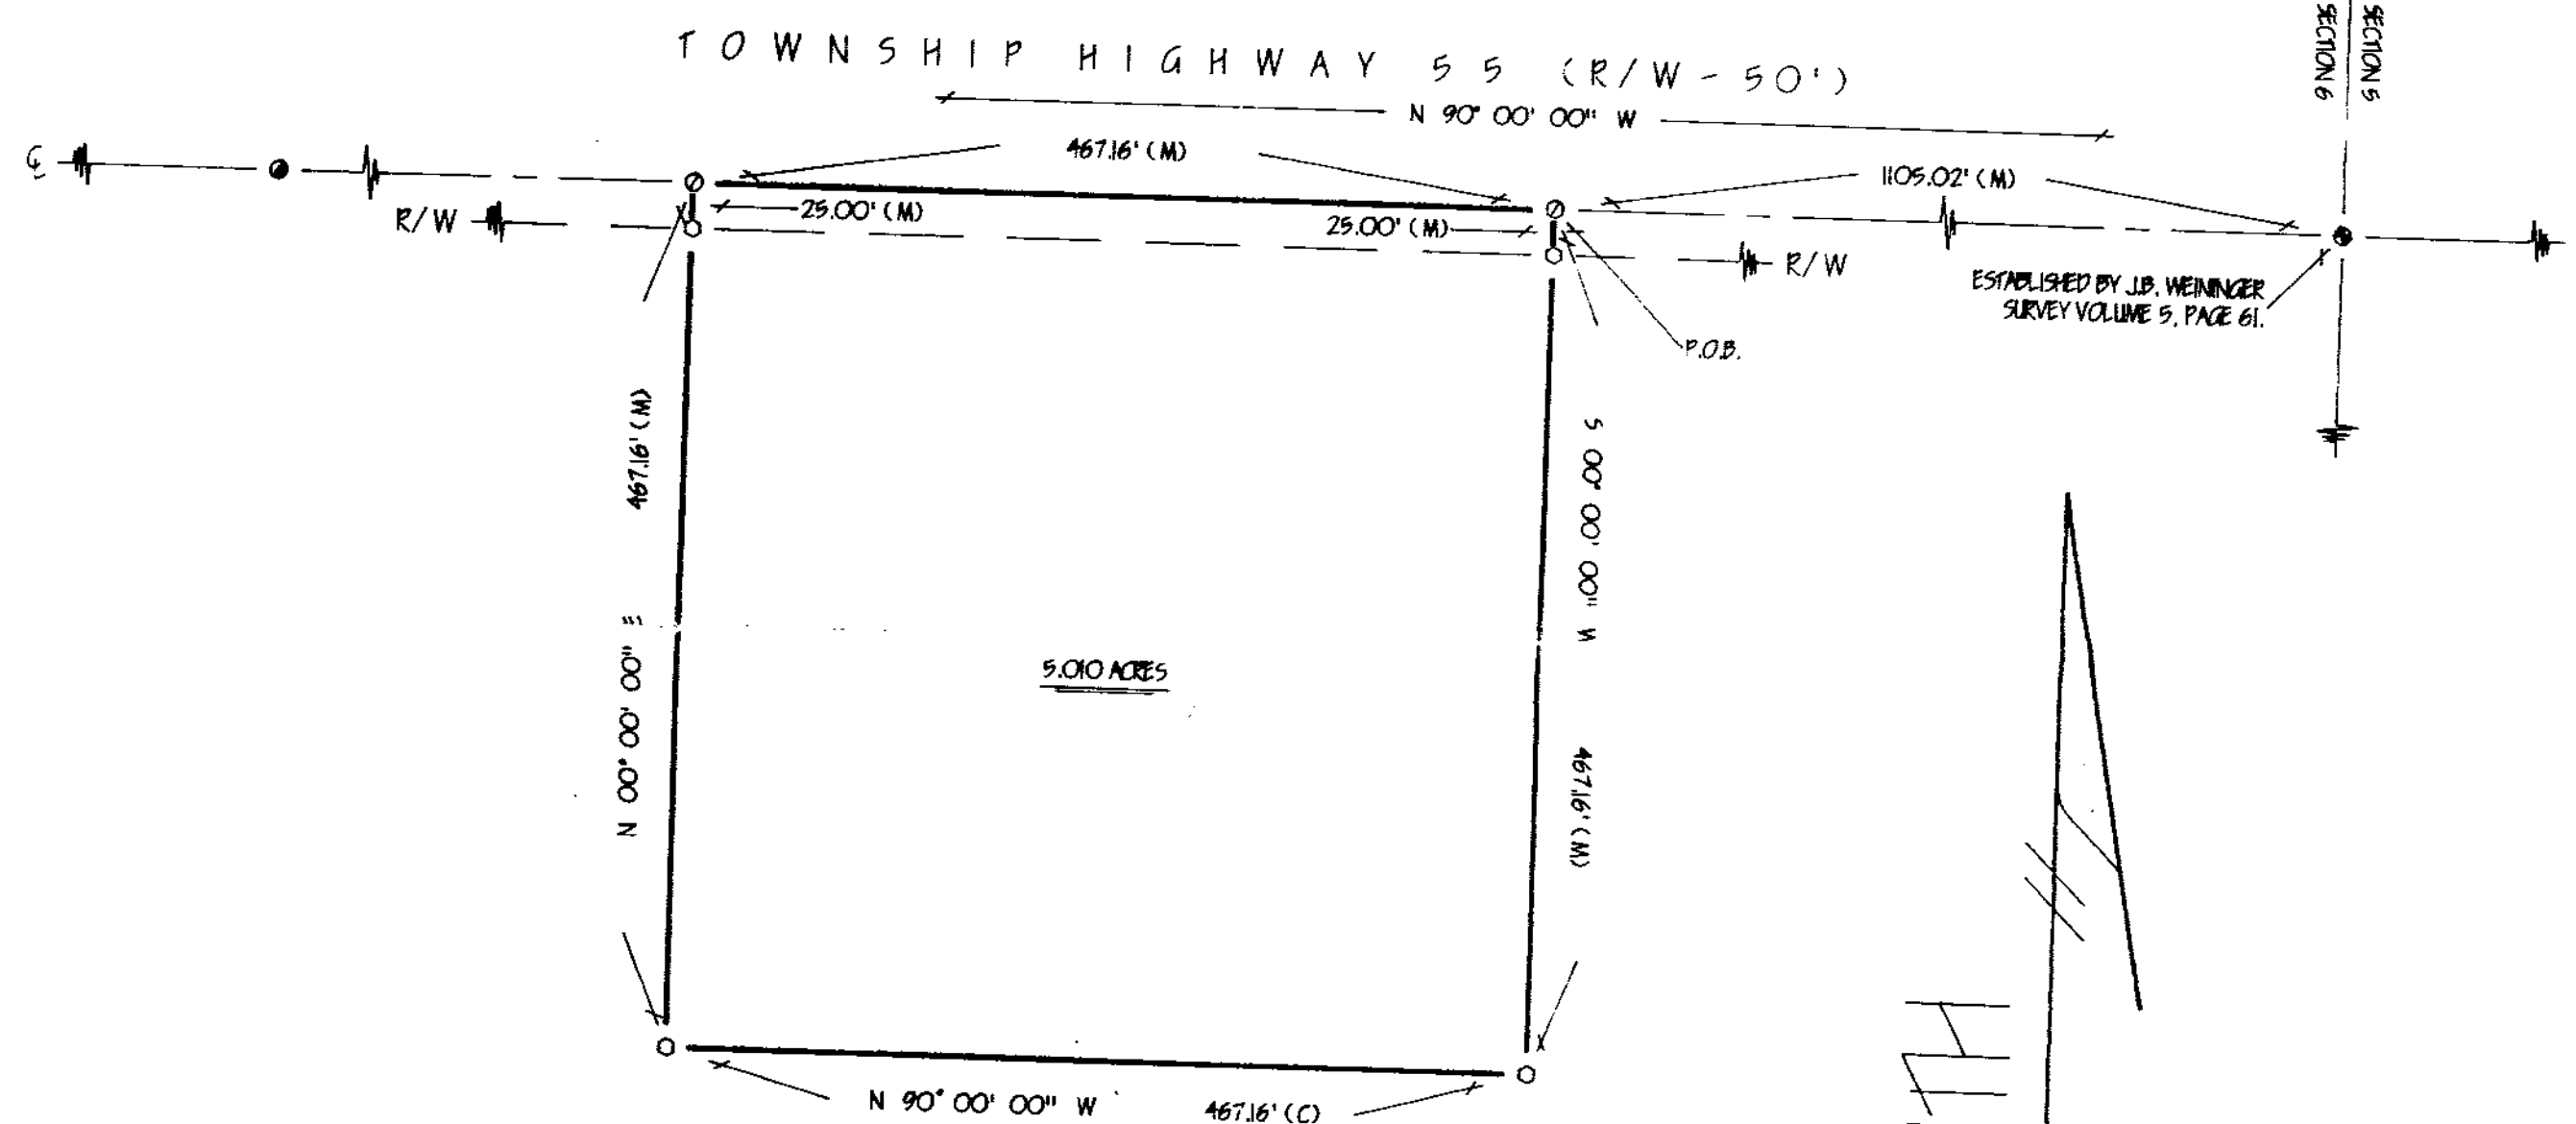

ROMA R. LAWRENCE
200-535

SURVEY NUMBER: 9495

VOLUME: 9, PAGE: 151

FILING DATE: 10-24-94



DRAWN BY	CHECKED BY	REVISION
PRS 10-16-94	VK 10-17-94	

SURVEY FOR: ROMA R. LAWRENCE

LOCATED IN PART OF THE NORTHEAST
QUARTER OF SECTION 6, T-5-S, R-15-E,
ANTRIM TOWNSHIP, WYANDOT COUNTY, OHIO

VICTOR B. KOEHLER, P.S.
P.O. BOX 28
UPPER SANDUSKY, OHIO 43351
419-294-5388