


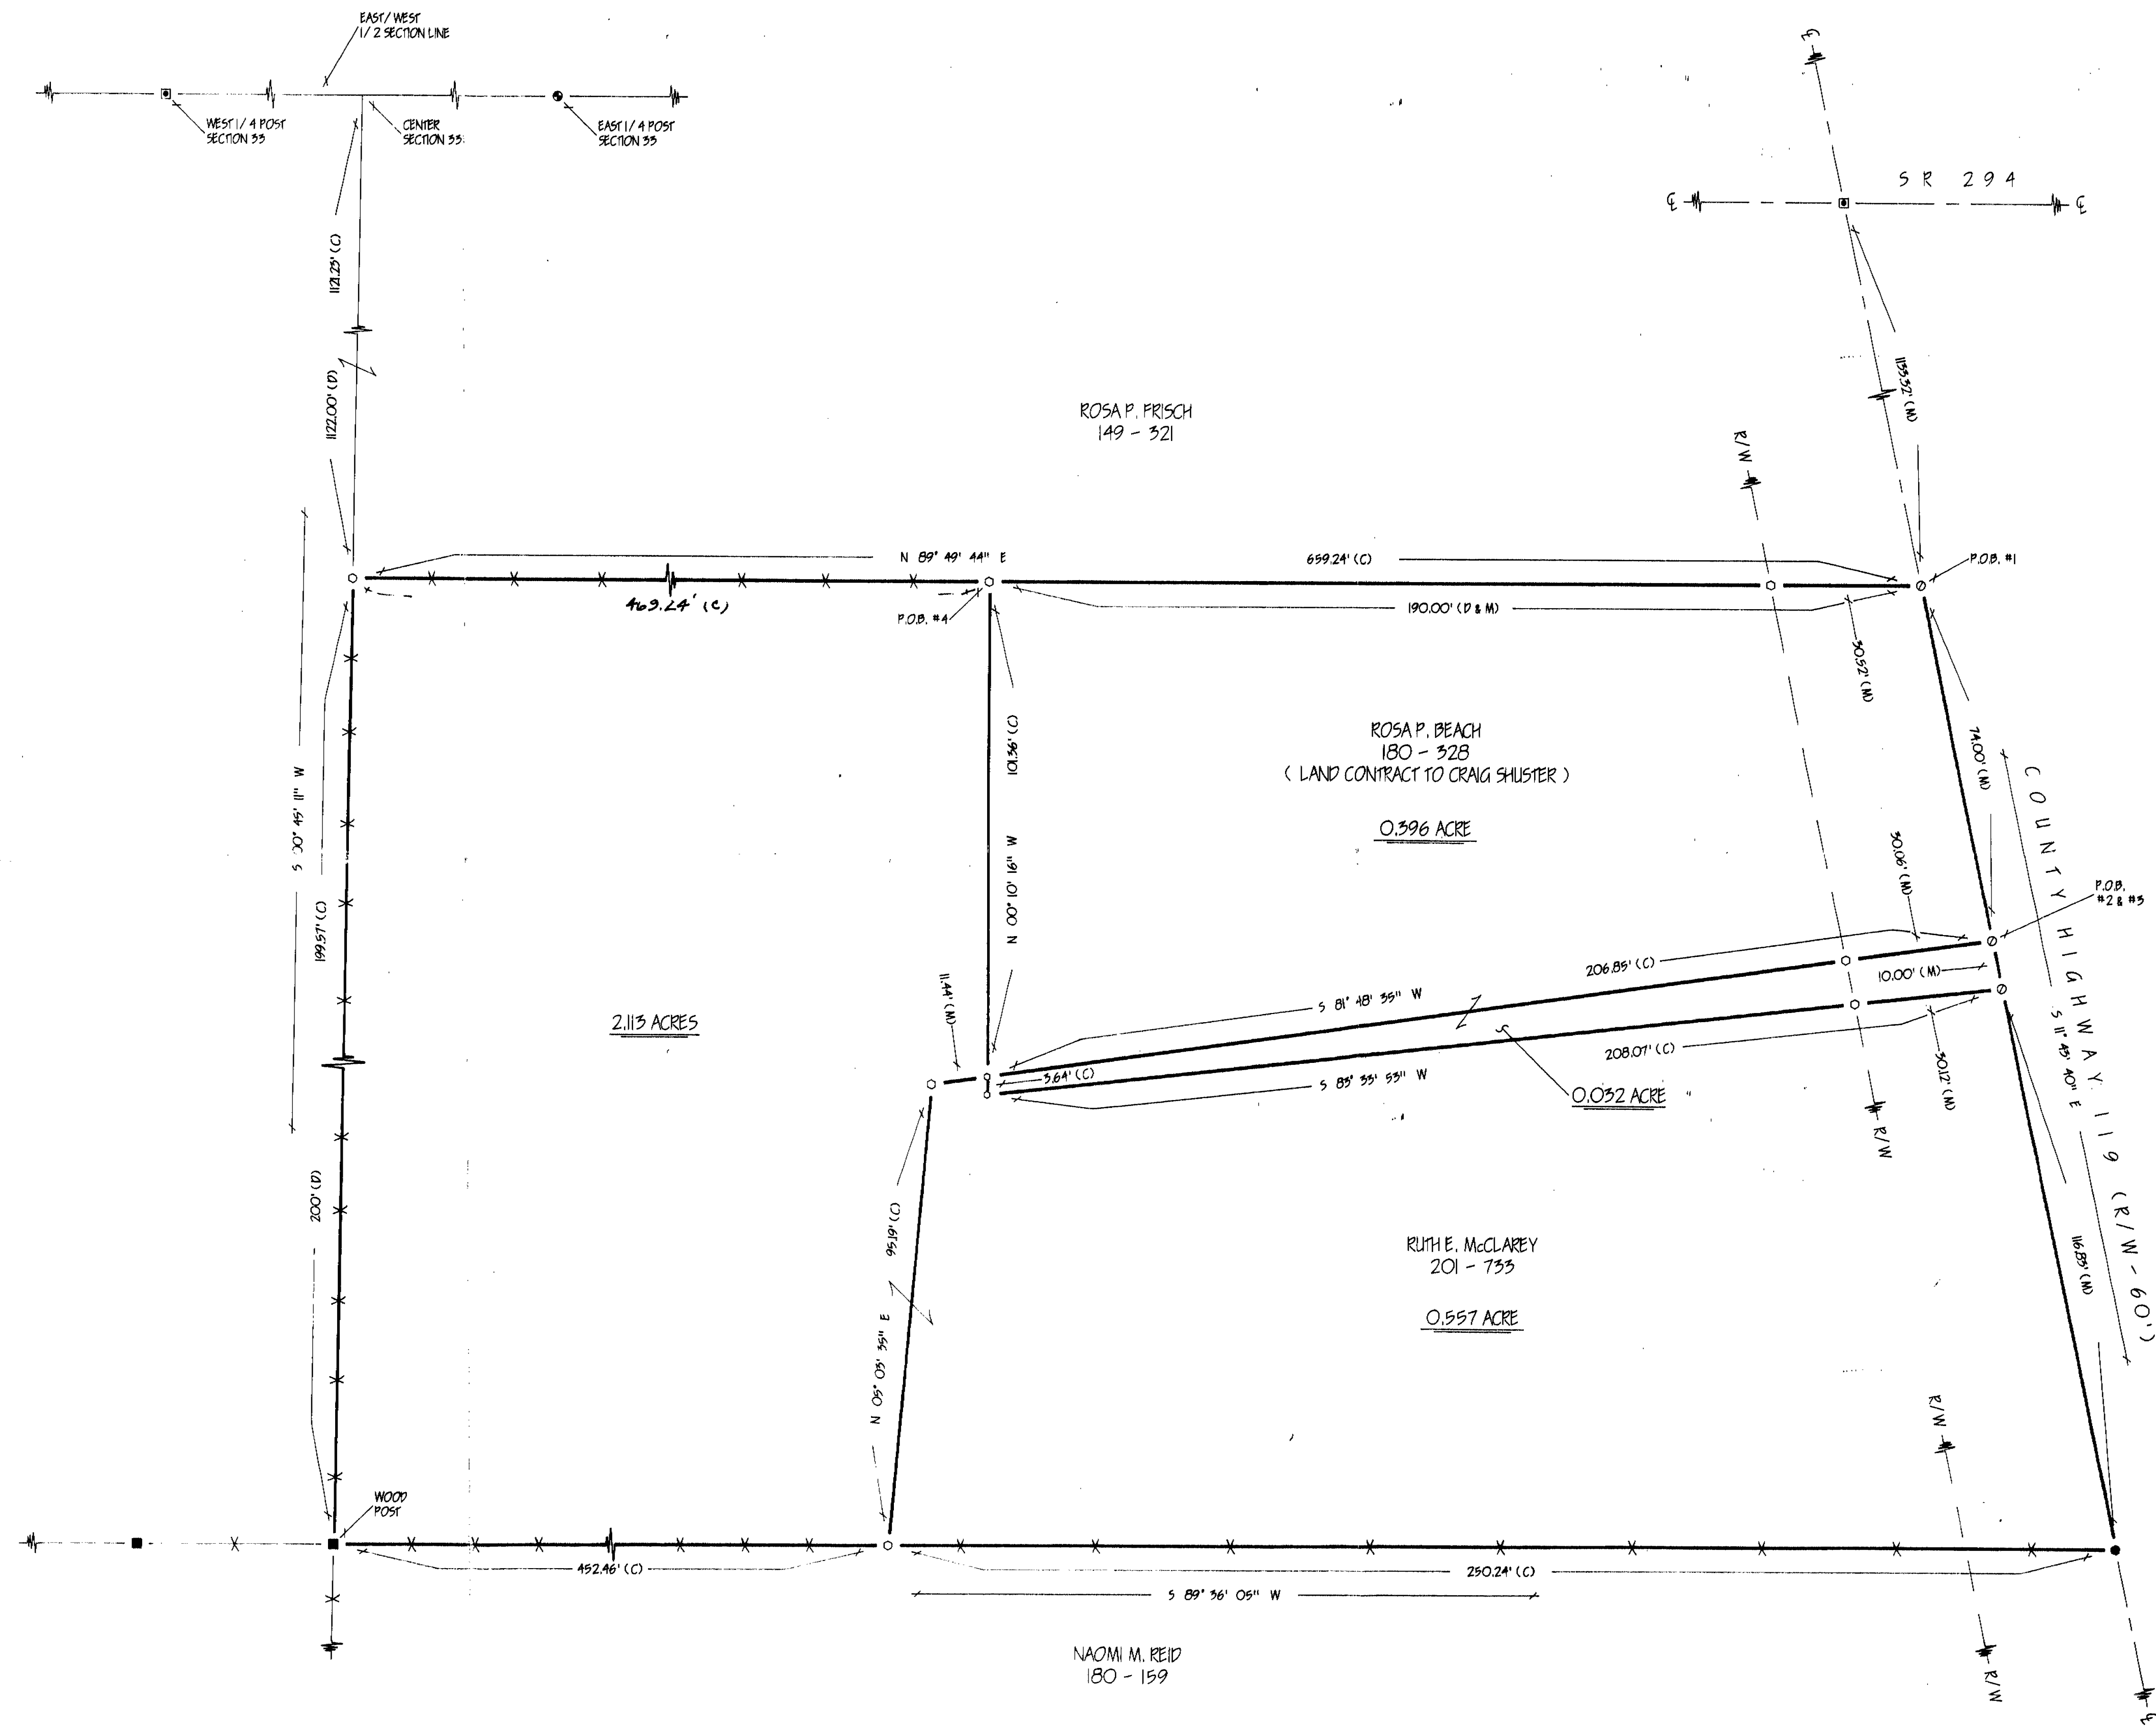

## REFERENCES

- DEED VOLUMES & PAGES AS SHOWN
- WYANDOT COUNTY CORNERSTONE RECORDS
- DEED VOLUME 40, PAGE 139

## LEGEND

| SET      | FOUND    | DESCRIPTION                         |
|----------|----------|-------------------------------------|
| ●        | ●        | MONUMENT                            |
| ○        | ○        | RAILROAD SPIKE                      |
| ○        | ○        | NAIL                                |
| ○        | ○        | IRON PIPE                           |
| ○        | ○        | DRILL HOLE                          |
| ○        | ○        | 1/2" IRON ROD WITH PERSONALIZED CAP |
| ○        | ○        | IRON ROD                            |
| ○        | ○        | FENCE POST                          |
| ○        | ○        | STONE                               |
| ○        | ○        | MONUMENT BOX                        |
| X-X      | X-X      | FENCE                               |
| D        | D        | DEED                                |
| P        | P        | PLAT                                |
| M        | M        | MEASURED                            |
| C        | C        | CALCULATED                          |
| SR       | SR       | DIAMETER                            |
| E/P      | E/P      | SURVEY RECORD                       |
| L.A. R/W | L.A. R/W | EDGE OF PAVEMENT                    |
| ○        | ○        | LIMITED ACCESS/R/W                  |
| P/L      | P/L      | CONCRETE RIGHT OF WAY MARKER        |
|          |          | PROPERTY LINE                       |

SURVEY NUMBER: 94118VOLUME: 9, PAGE: 164AFILING DATE: 12-12-94

Note: This survey does not include a title search. Easements or other encumbrances on or over the land are not shown on this survey.

I hereby certify that I have surveyed the above described property during December, 1994. This survey is subject to all legal highways, easements, restrictions, leases of record and of records in respective utility offices. The bearings referred to hereon are based on an assumed meridian and are only for the purpose of angular measurements.

VICTOR B. KOEHLER, P.S. NO. 7457 DATE

VICTOR B. KOEHLER, P.S.


P.O. BOX 28  
UPPER SANDUSKY, OHIO 43351  
419-294-5388

SURVEY FOR CRAIG SHUSTER

LOCATED IN PART OF THE SOUTHEAST  
QUARTER OF SECTION 33, T-3-S-R-14-E,  
PIT TOWNSHIP, WYANDOT COUNTY, OHIO

| DRAWN BY | CHECKED BY | REVISION |
|----------|------------|----------|
| FRS      | VBK        | 12-06-94 |
| 1        |            | 1        |

94064-5

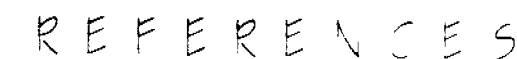

- DEED VOLUME & PAGE AS SHOWN
- US 23 R/W PLANS
- SURVEY VOLUME 5, PAGE 217

LEGEND

| SET      | FOUND | DESCRIPTION                            |
|----------|-------|----------------------------------------|
| ⊗        | ●     | MONUMENT                               |
| ⊕        | ⊙     | RAILROAD SPIKE                         |
| ○        | ●     | NAIL                                   |
| ○        | ●     | IRON PIPE                              |
| ⊕        | ⬤     | DRILL HOLE                             |
| ○        |       | 1/2" IRON ROD WITH<br>PERSONALIZED CAP |
|          | ●     | IRON ROD                               |
|          | ■     | FENCE POST                             |
|          | ▲     | STONE                                  |
|          | ◻     | MONUMENT BOX                           |
| Y-X      |       | FENCE                                  |
| D        |       | DEED                                   |
| P        |       | PLAT                                   |
| M        |       | MEASURED                               |
| C        |       | CALCULATED                             |
| Ø        |       | DIAMETER                               |
| SR       |       | SURVEY RECORD                          |
| E/P      |       | EDGE OF PAVEMENT                       |
| L.A. R/W |       | LIMITED ACCESS R/W                     |
| ⊗        |       | CONCRETE RIGHT OF WAY MARKER           |
| P/L      |       | PROPERTY LINE                          |

Note: This survey does not include a title search. Easements or other encumbrances on or over the land are not shown on this survey.

I hereby certify that I have surveyed the above described property during December, 1994. This survey is subject to all legal highways, easements, restrictions, leases of record and of records in respective utility offices. The bearings referred to herein are based on an assumed meridian and are only for the purpose of angular measurements.

VICTOR B. KOEHLER, P.S. NO. 7457 DATE

| DATE          | CHECKED BY      | REVISION          |
|---------------|-----------------|-------------------|
| 885<br>2-8-94 | VBK<br>2-9-1994 | VBK<br>12-28-1994 |

SURVEY FOR: HOWARD BECK & BIG BROTHERS/ BIG SISTERS OF FINDLAY, OHIO.

LOCATED IN PART OF THE NORTHEAST  
QUARTER OF SECTION 34, T-1-S, R-13-E,  
CRAWFORD TOWNSHIP, WYANDOT COUNTY, OHIO.

VICTOR B. KOEHLER, P.S.

P.O. BOX 28  
UPPER SANDUSKY, OHIO 44851  
419-294-5388