

DESCRIPTION

BEING PART OF THE NORTHEAST QUARTER OF SECTION 17, TOWNSHIP 1 SOUTH, RANGE 13 EAST, CRAWFORD TOWNSHIP, PART OF WHICH LIES IN THE VILLAGE OF CAREY, WYANDOT COUNTY, OHIO.

NOTES

- ALL 5/8" IRON PINS SET ARE 30" LONG REINFORCING RODS WITH YELLOW PLASTIC CAPS STAMPED "MAKEEVER AND ASSOC." UNLESS OTHERWISE NOTED.
- BEARINGS SHOWN HEREON ARE TO AN ASSUMED AZIMUTH AND ARE USED TO DENOTE ANGLES ONLY.




LEGEND

- 5/8" IRON PIN SET
- ⊙ RAILROAD SPIKE SET
- ⊕ RAILROAD SPIKE FOUND
- ⊘ 1/2" IRON PIPE FOUND
- ⊡ STATE HIGHWAY MONUMENT BOX FOUND
- ⊙ STONE FOUND

SURVEYOR'S STATEMENT

THE UNDERSIGNED HEREBY STATES TO PATRICIA CLEMONS THAT THE DRAWING HEREIN IS REPRESENTATIVE OF AN ACTUAL SURVEY PERFORMED BY MYSELF OR UNDER MY SUPERVISION AND THAT ALL INFORMATION IS TRUE AND CORRECT TO THE BEST OF MY KNOWLEDGE AND BELIEF.

Robert L. Makeever
ROBERT L. MAKEEVER, P.E., P.S.
PROFESSIONAL SURVEYOR NO. 6828
DATE: 5-27-94

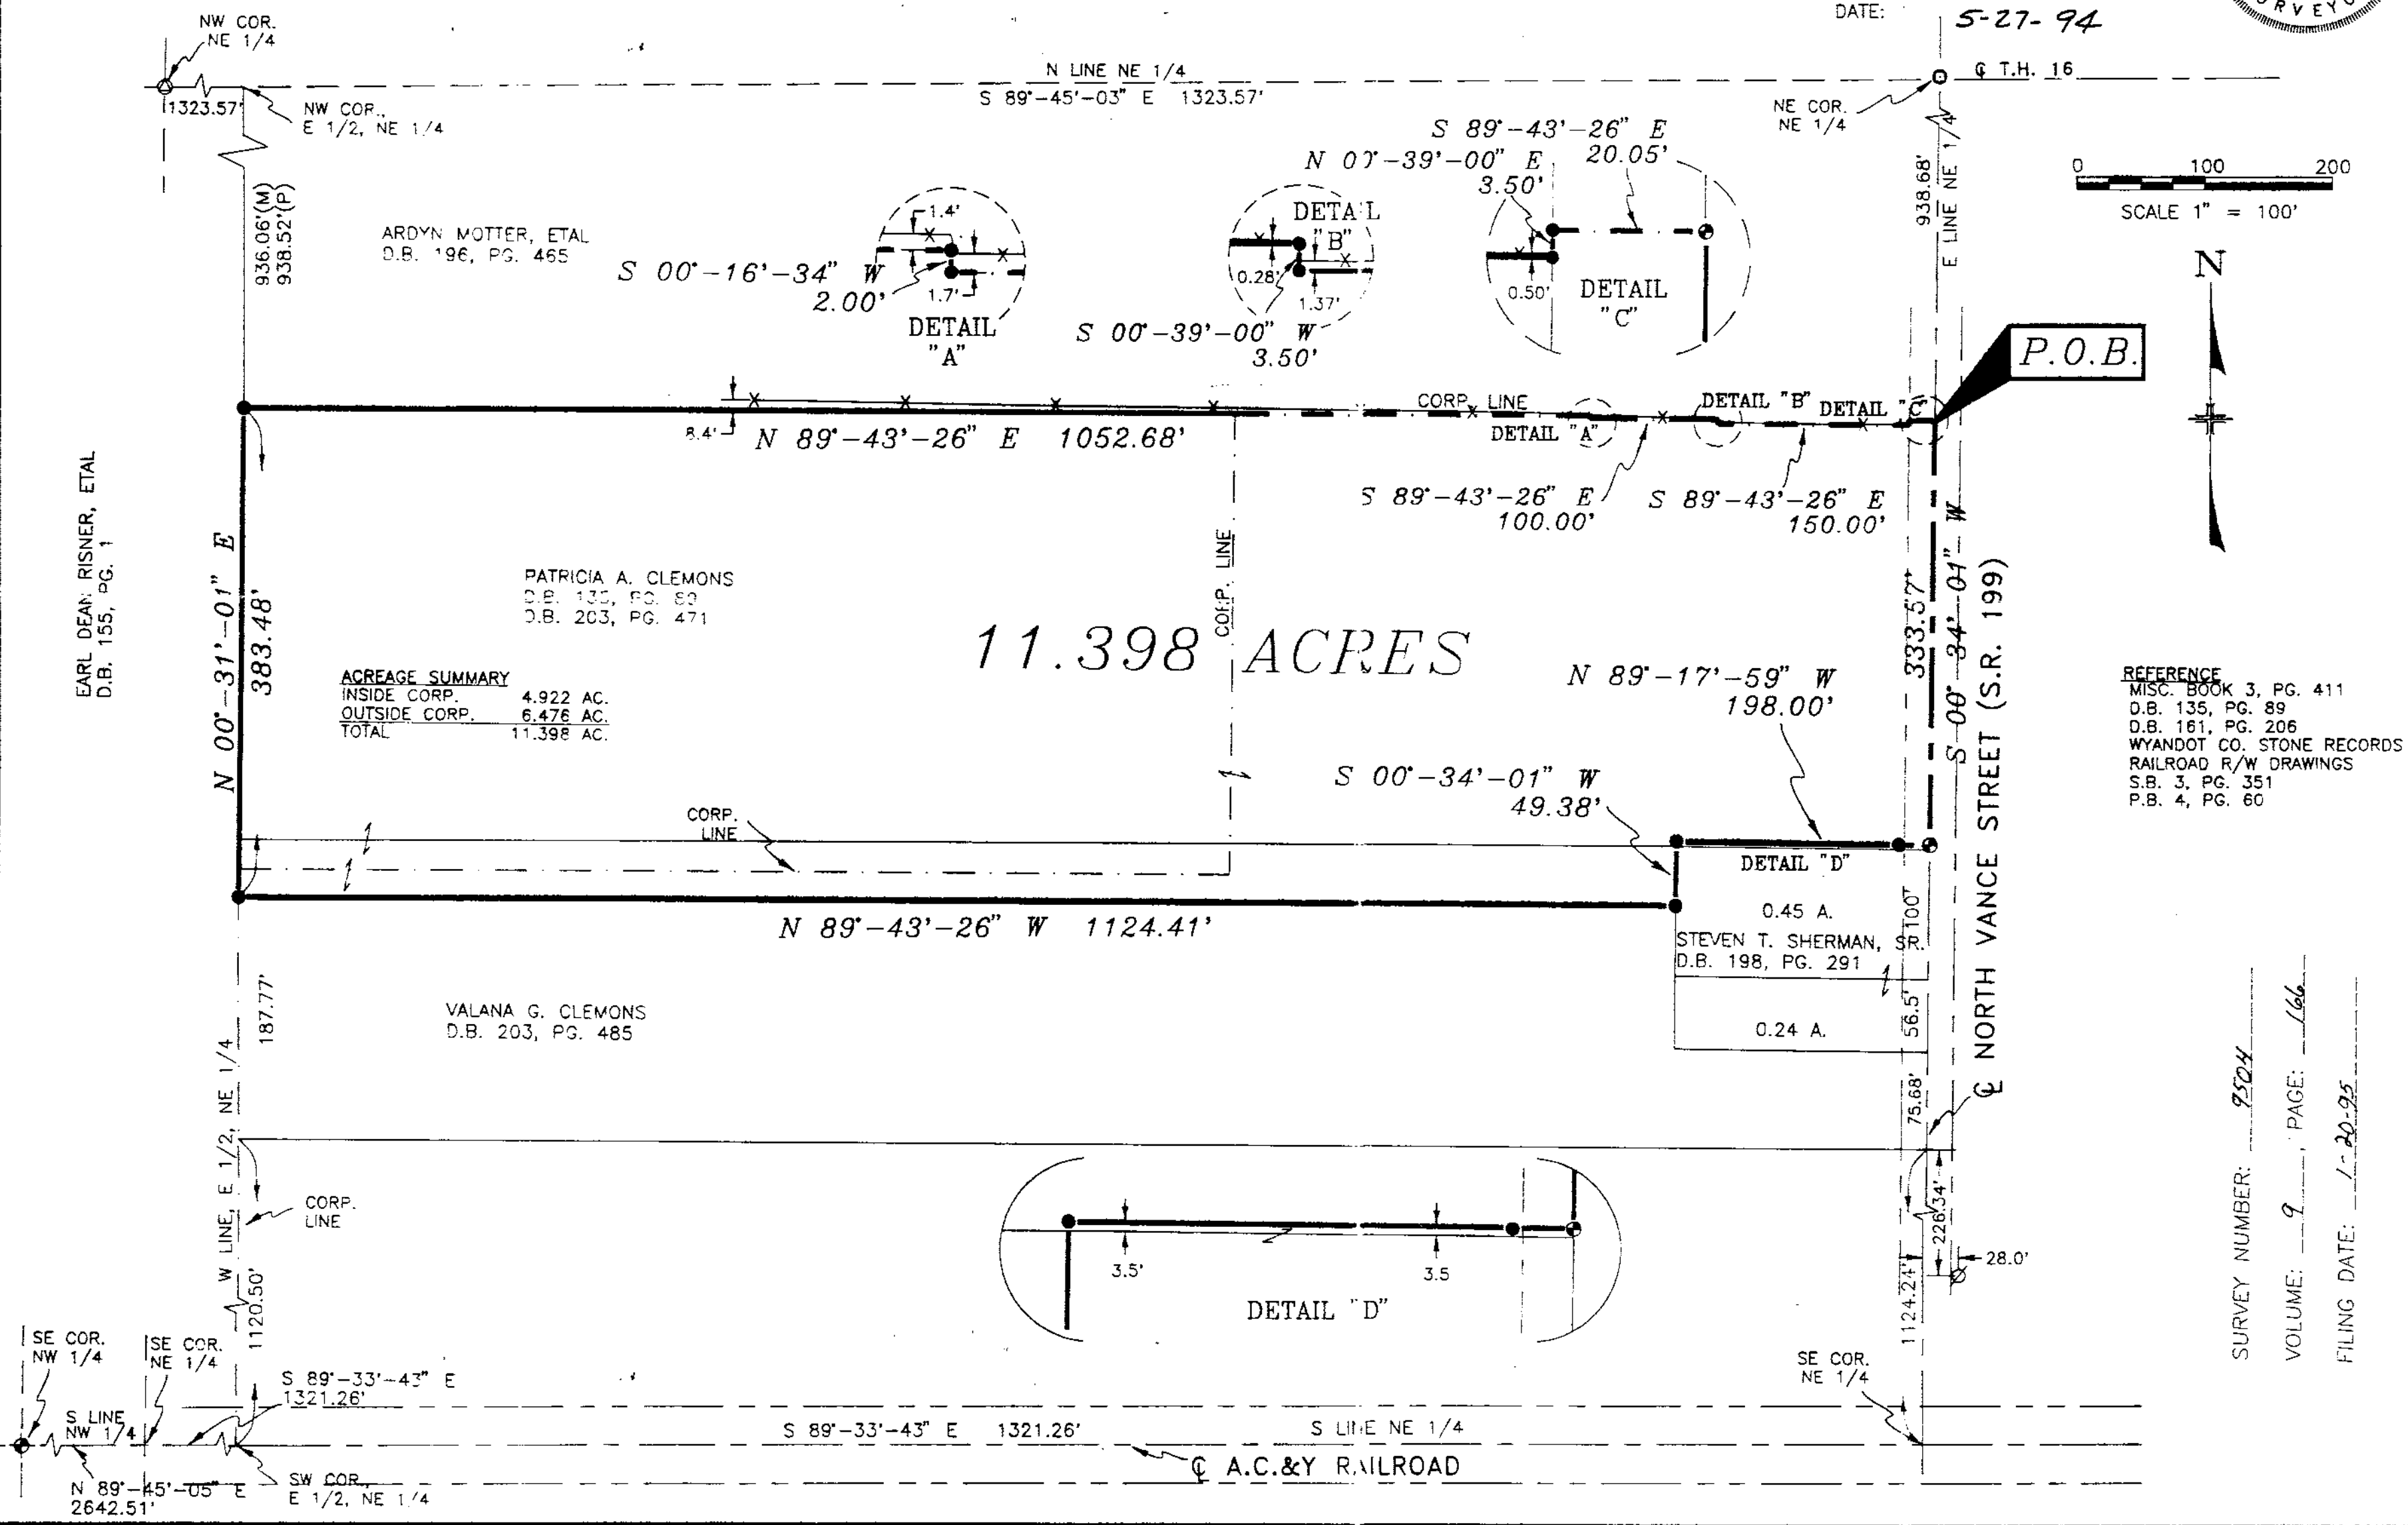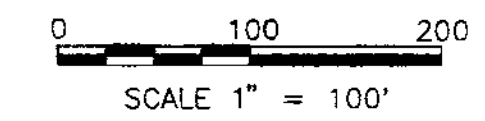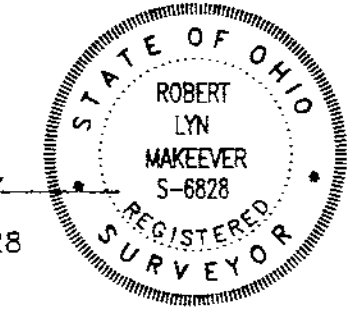

ACREAGE SUMMARY

INSIDE CORP.	4.922 AC.
OUTSIDE CORP.	6.476 AC.
TOTAL	11.398 AC.

REFERENCE
MISC. BOOK 3, PG. 411
D.B. 135, PG. 89
D.B. 161, PG. 206
WYANDOT CO. STONE RECORDS
RAILROAD R/W DRAWINGS
S.B. 3, PG. 351
P.B. 4, PG. 60

SURVEY NUMBER: 9504
VOLUME: 9 PAGE: 166
FILING DATE: 1-20-95

PLAT OF SURVEY FOR:
PATRICIA CLEMONS

ASSISTANTS:
BRIAN SEYBERT
ERIC KANABLE
DRAWN BY: LGS
FILE NO: 93-740

Makeever ENGINEERS * SURVEYORS
Associates, Inc. Phone: (419) 562-7757
P.O. BOX 325, 207 B S. SANDUSKY AVE. BUCYRUS, OHIO 44820
Fax: (419) 562-4717