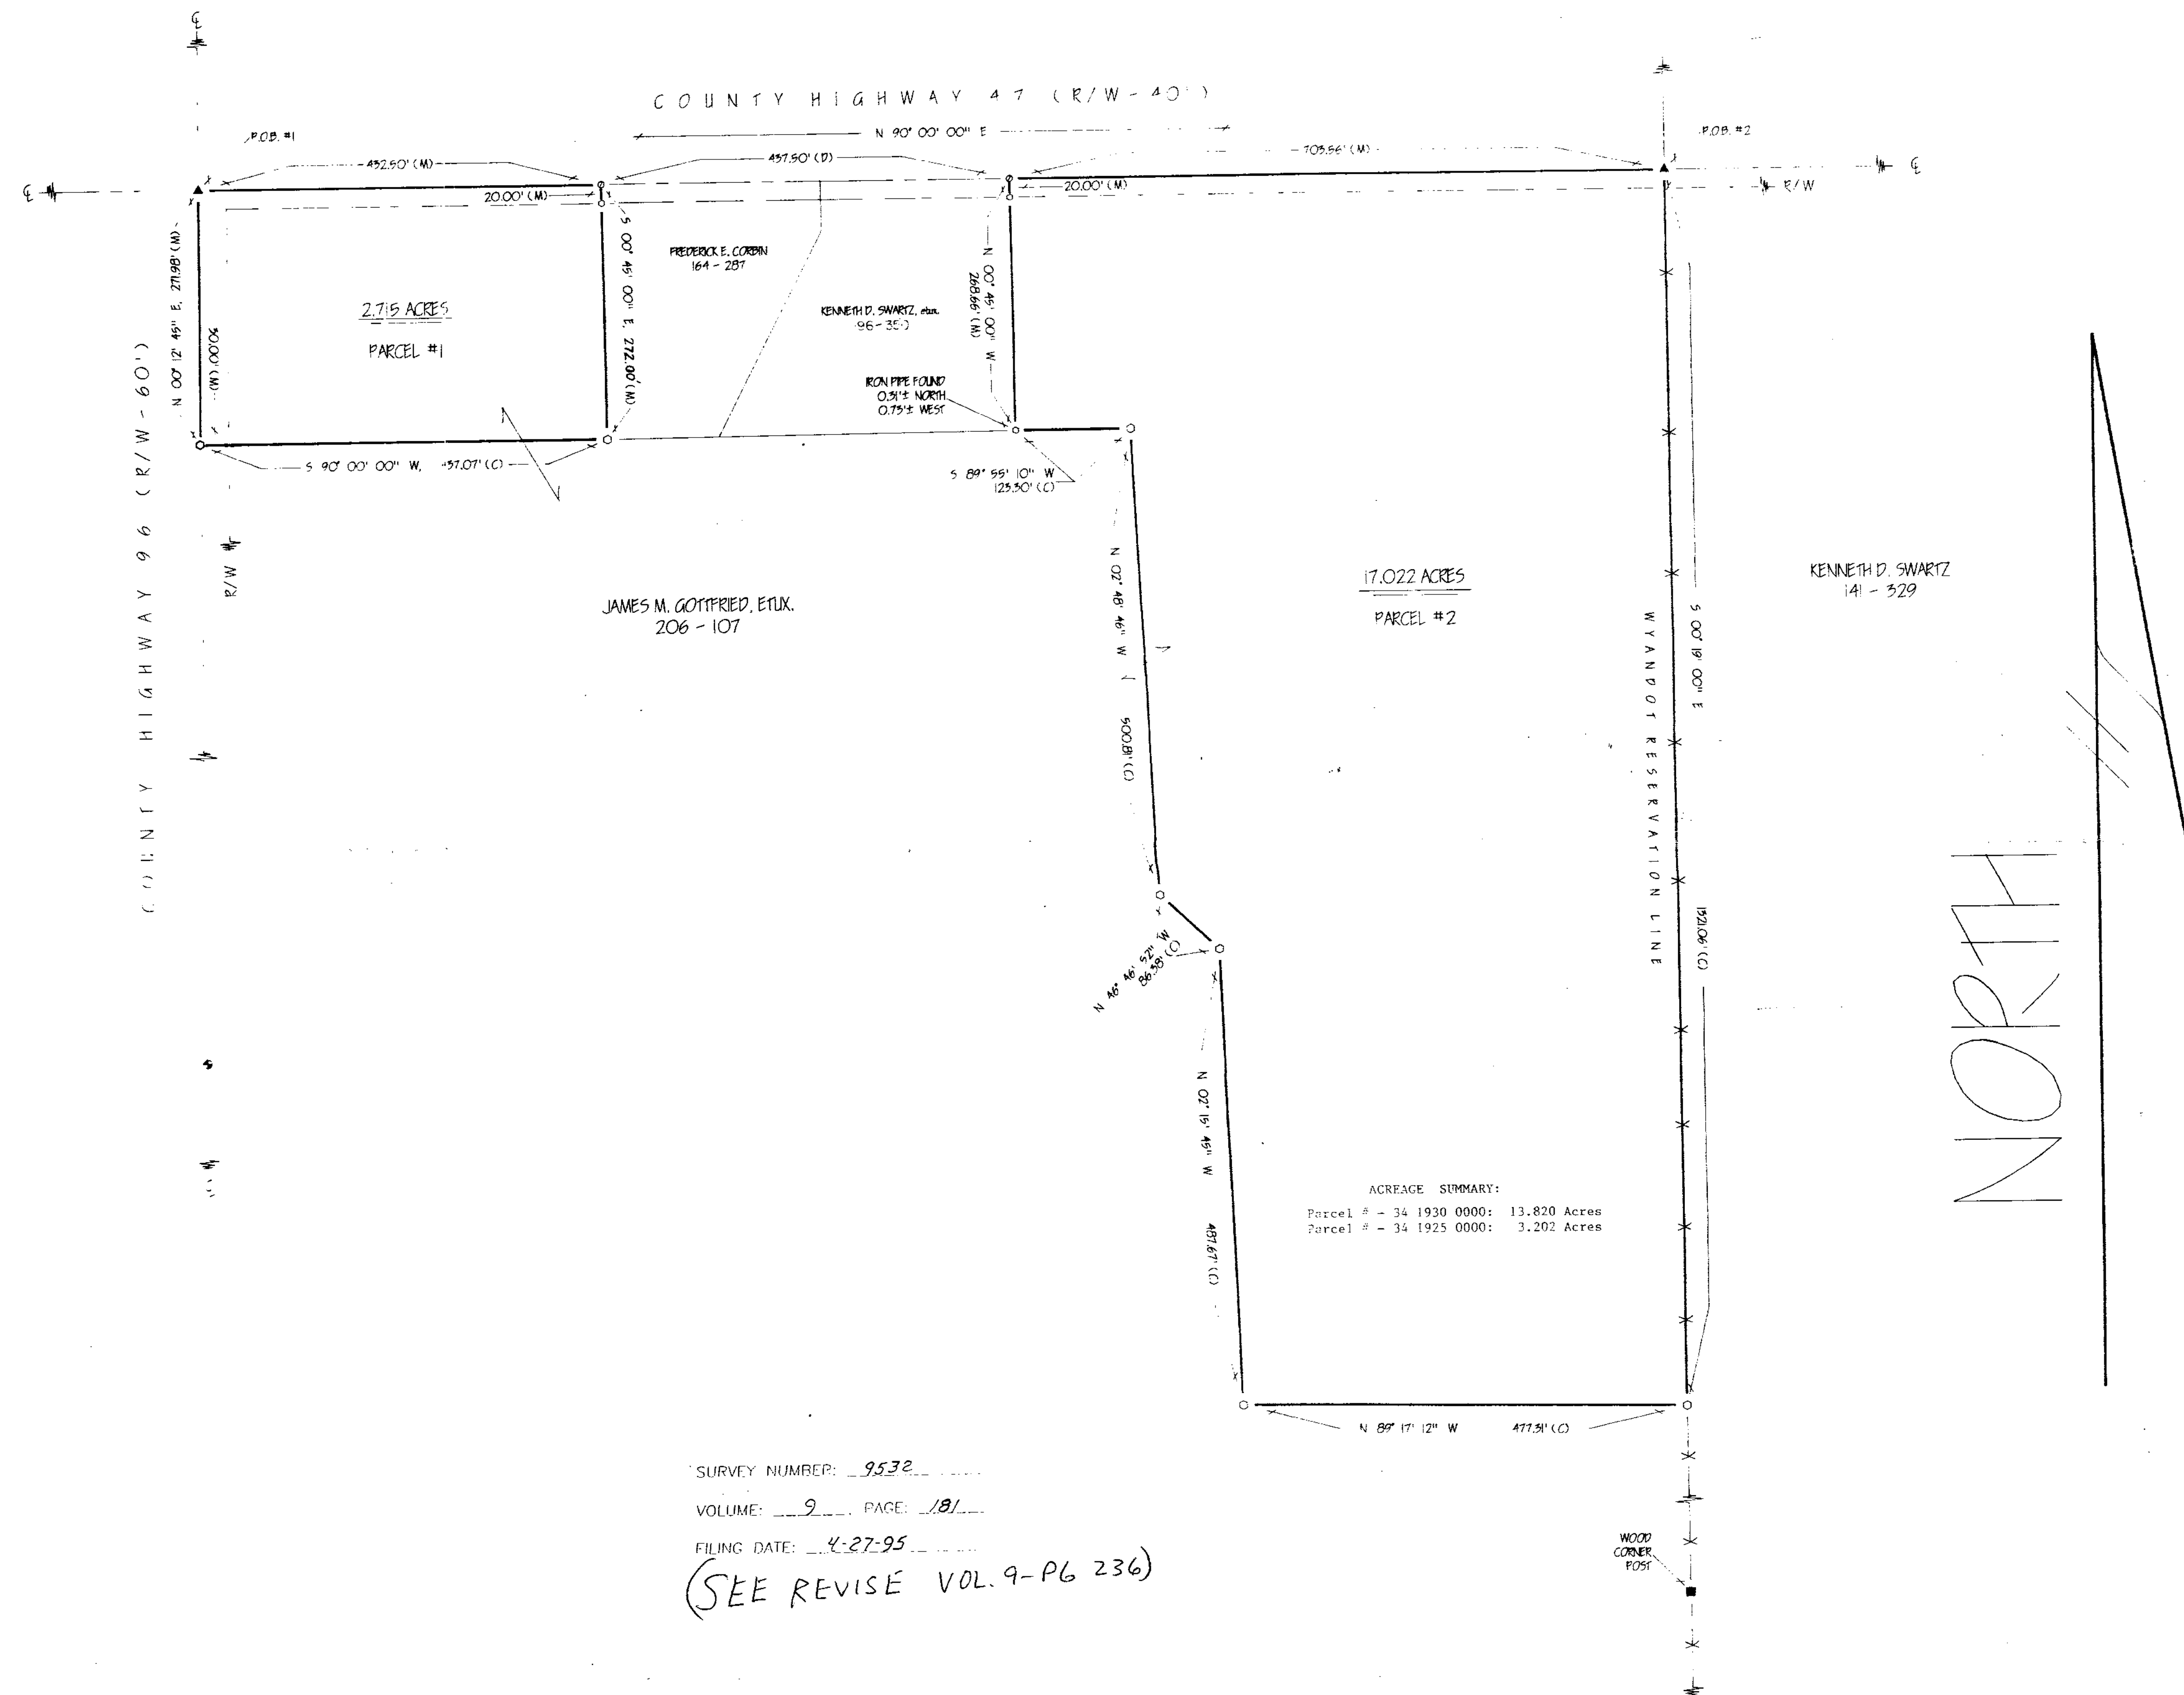


REFERENCES

- DEED VOLUMES & PAGES AS SHOWN
- WYANDOT COUNTY CONVEYANCE RECORDS
- SURVEY VOLUME 4, PAGE 191
- SURVEY VOLUME 4, PAGE 195
- SURVEY VOLUME 5, PAGE 501

LEGEND

SET	FOUND	DESCRIPTION
○	●	MONUMENT
⊕	●	RAILROAD SPIKE
⊙	●	NAIL
⊗	●	IRON PIPE
⊘	●	DRILL HOLE
⊙	●	1/2" IRON ROD WITH PERSONALIZED CAP
⊙	●	IRON ROD
⊙	●	FENCE POST
⊙	●	STONE
⊙	●	MONUMENT BOX
X-X		FENCE
D		DEED
P		PLAT
M		MEASURED
C		CALCULATED
φ		DIAMETER
S/R		SURVEY RECORD
E/P		EDGE OF PAVEMENT
L.A. R/W		LIMITED ACCESS R/W
⊙		CONCRETE RIGHT OF WAY MARKER
P/L		PROPERTY LINE

Note: This survey does not include a title search. Easements or other encumbrances on or over the land are not shown on this survey.

I hereby certify that I have surveyed the above described property during April, 1999. This survey is subject to all legal highways, easements, restrictions, leases of record and of records in respective utility offices. The bearings referred to hereon are based on an assumed meridian and are only for the purpose of angular measurements.

VICTOR B. KOEHLER, P.S. NO. 7457 DATE

VICTOR B. KOEHLER, P.S.
P.O. BOX 28
UPPER SANDUSKY, OHIO 43351
419-291-5383

SURVEY FOR: JAMES M. GOTTFRIED & TODD FREY
LOCATED IN PART OF THE NORTHWEST
QUARTER OF SECTION 20, T-2-S, R-13-E,
SALEM TOWNSHIP, WYANDOT COUNTY, OHIO

REVISION	CHECKED BY	DATE
1	VBK	4-13-95
2	VBK	4-11-95