

REFERENCES

- DEED VOLUMES & PAGES AS SHOWN
- SURVEY VOLUME 9, PAGE 49.


LEGEND

| SET      | FOUND | DESCRIPTION                         |
|----------|-------|-------------------------------------|
| ⊙        | ●     | MONUMENT                            |
| ⊕        | ⊕     | RAILROAD SPIKE                      |
| ○        | ○     | NAIL                                |
| ○        | ●     | IRON PIPE                           |
| ⊕        | ●     | DRILL HOLE                          |
| ○        | ●     | 1/2" IRON ROD WITH PERSONALIZED CAP |
|          | ●     | IRON ROD                            |
|          | ■     | FENCE POST                          |
|          | ▲     | STONE                               |
|          | □     | MONUMENT BOX                        |
| X-X      |       | FENCE                               |
| D        |       | DEED                                |
| P        |       | PLAT                                |
| M        |       | MEASURED                            |
| C        |       | CALCULATED                          |
| Ø        |       | DIAMETER                            |
| SR       |       | SURVEY RECORD                       |
| E/P      |       | EDGE OF PAVEMENT                    |
| L.A. R/W |       | LIMITED ACCESS R/W                  |
| (X)      |       | CONCRETE RIGHT OF WAY MARKER        |
| P/L      |       | PROPERTY LINE                       |

Note: This survey does not include a title search. Easements or other encumbrances on or over the land are not shown on this survey.

I hereby certify that I have surveyed the above described property during May 1995. This survey is subject to all legal highways, easements, restrictions, leases of record and of records in respective utility offices. The bearings referred to hereon are based on an assumed meridian and are only for the purpose of angular measurements.

VICTOR B. KOEHLER, P.S. NO. 7457 DATE

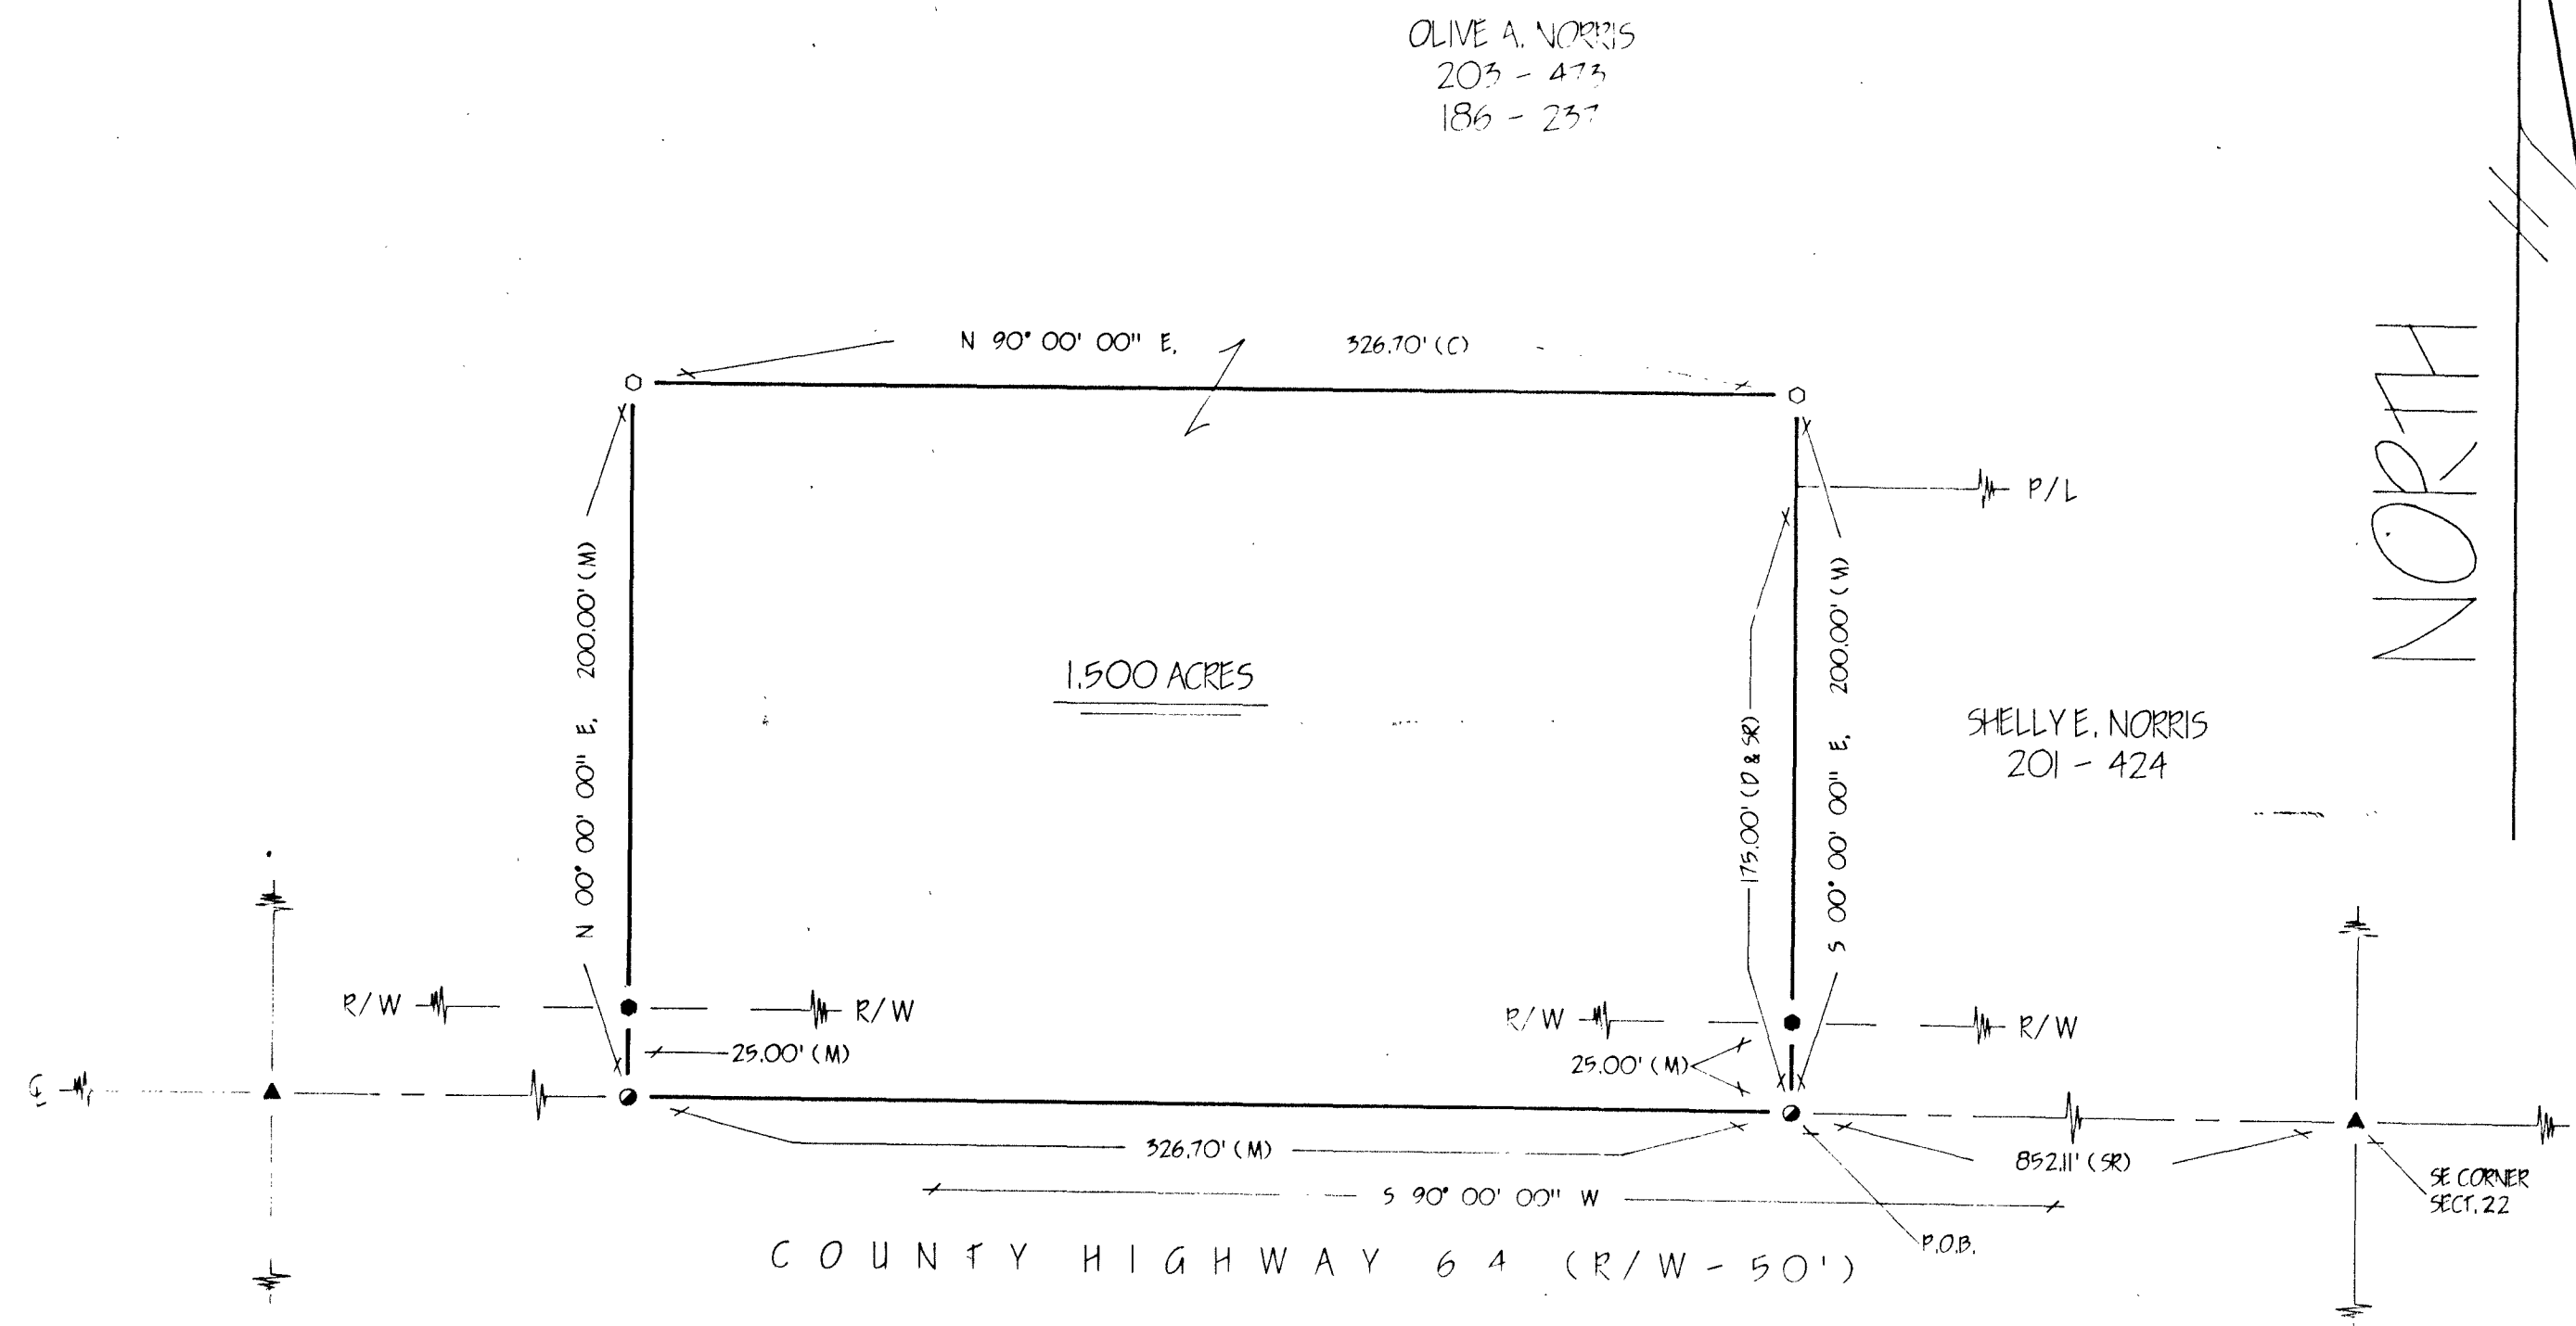

SURVEY NUMBER: 9539  
VOLUME: 9, PAGE: 185  
FILING DATE: 5-26-95

| CHECKED BY     | REVISION |
|----------------|----------|
| VBK<br>5-10-95 |          |

SURVEY FOR: OLIVE A. NORRIS  
LOCATED IN PART OF THE SOUTHEAST  
QUARTER OF SECTION 22, T-3-S, R-13-E,  
MIFFLIN TOWNSHIP, WYANDOT COUNTY, OHIO

VICTOR B. KOEHLER, P.S.  
P.O. BOX 28  
UPPER SANDUSKY, OHIO 43351  
419-294-5388