


NORTH

ANNABELLE DAIRY
200 - 588

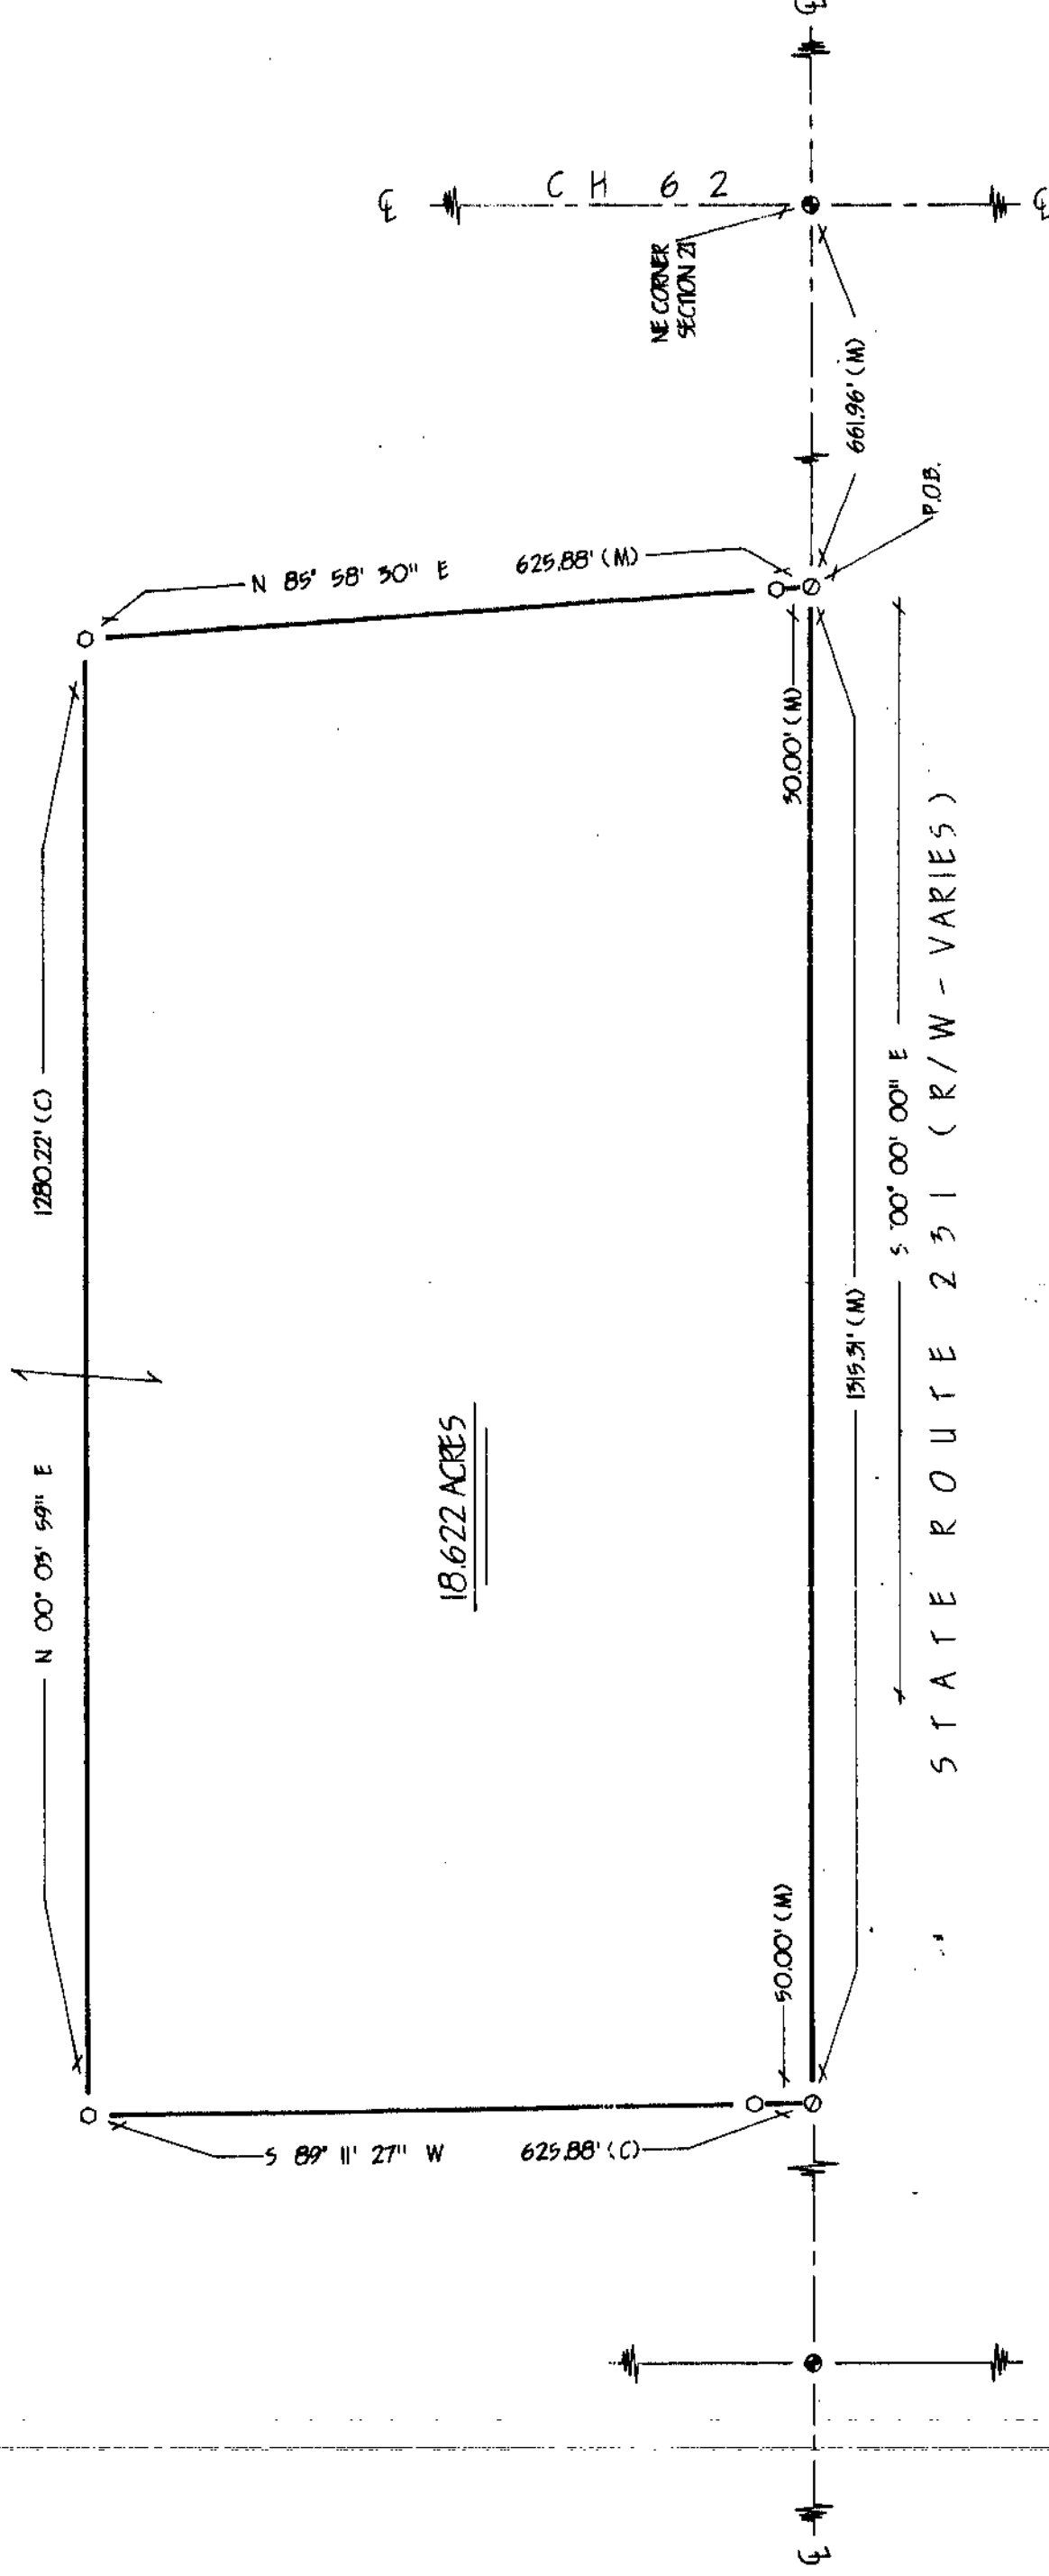


18.622 ACRES

STATE ROUTE 251 (R/W - VARIES)

SURVEY NUMBER: 9540

VOLUME: 9, PAGE: 186

FILING DATE: 5-26-95

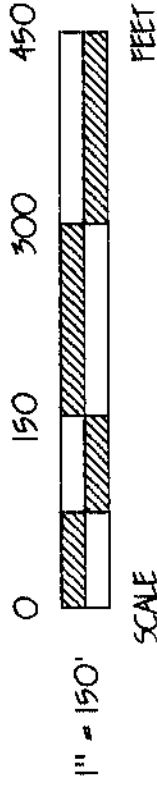

REFERENCES

○ DEED VOLUMES & PAGES AS SHOWN

SET	FOUND	DESCRIPTION
○	●	MONUMENT
⊕	⊕	PAVING STAKE
⊙	⊙	NAIL
⊗	⊗	IRON PIPE
⊕	⊕	DRILL HOLE
○	●	1/2\"
○	●	PERSONALIZED CAP
○	●	IRON ROD
○	■	FENCE POST
○	■	STONE
○	■	MONUMENT BOX
○	■	FENCE
○	■	DEED
○	■	PLAT
○	■	MEASURED
○	■	CALCULATED
○	■	DIAMETER
○	■	SURVEY RECORD
○	■	EDGE OF PAVEMENT
○	■	LIMITED ACCESS R/W
○	■	CONCRETE RIGHT OF WAY MARKER
○	■	PROPERTY LINE

Note: This survey does not include a title search. Easements or other encumbrances on or over the land are not shown on this survey.

I hereby certify that I have surveyed the above described property during May, 1995. This survey is subject to all legal highways, easements, restrictions, leases of record and of records in respective utility offices. The bearings referred to herein are based on an assumed meridian and are only for the purpose of angular measurements.

VICTOR B. KOEHLER, P.S. NO. 7457 DATE

SURVEY FOR: MARK DAIRY

LOCATED IN PART OF THE NORTHEAST
QUARTER OF SECTION 21, T-3-S, R-15-E,
ANTRIM TOWNSHIP, WYANDOT COUNTY, OHIO

VICTOR B. KOEHLER, P.S.

P.O. BOX 28
UPPER SANDUSKY, OHIO 43351
419-294-5388

DRAWN BY	CHECKED BY	REVISION
PRS 5-21-95	VBK 5-22-95	
1	1	

95036-5