


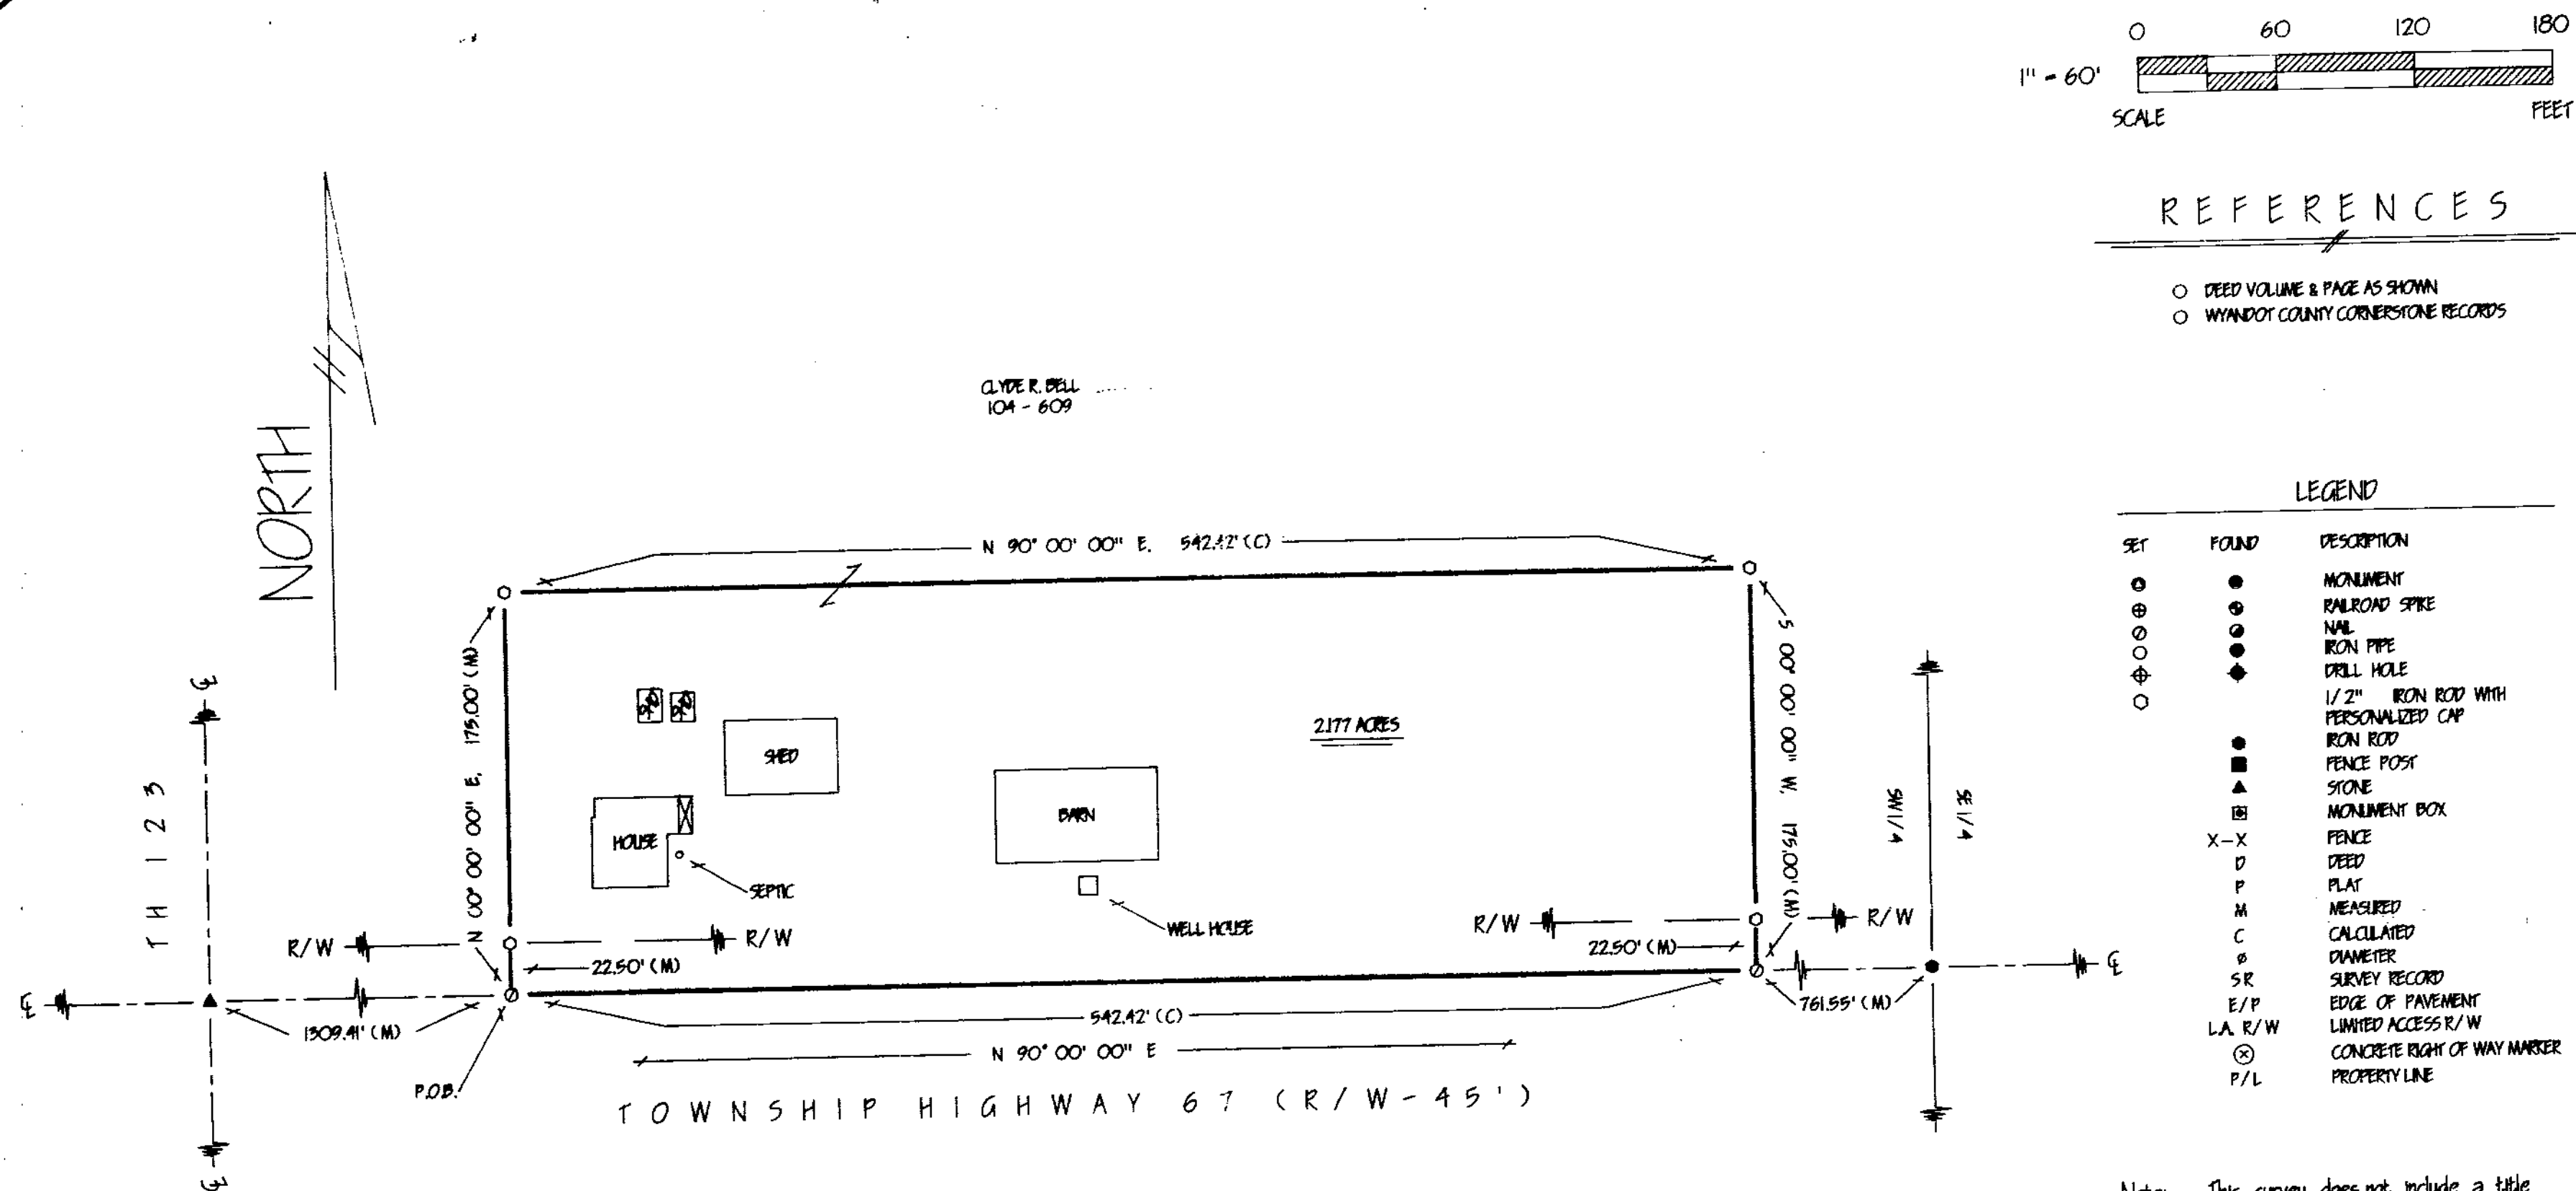

Note: This survey does not include a title search. Easements or other encumbrances on or over the land are not shown on this survey.

I hereby certify that I have surveyed the above described property during July, 1995. This survey is subject to all legal highways, easements, restrictions, leases of record and of records in respective utility offices. The bearings referred to hereon are based on an assumed meridian and are only for the purpose of angular measurements.



VICTOR B. KOEHLER, P.S. NO. 7457 DATE

95060-5	1	DRAWN BY	CHECKED BY	REVISION
	1	FRS 7-25-95	VPR 7-26-95	

SURVEY FOR: CLYDE R. BELL

LOCATED IN PART OF THE SOUTHWEST
QUARTER OF SECTION 14, T-4-S, R-13-E,
MARSEILLES TOWNSHIP, WYANDOT COUNTY, OHIO

VICTOR B. KOEHLER, P.S.
P.O. BOX 28
UPPER SANDUSKY, OHIO 43351
419-294-5388