


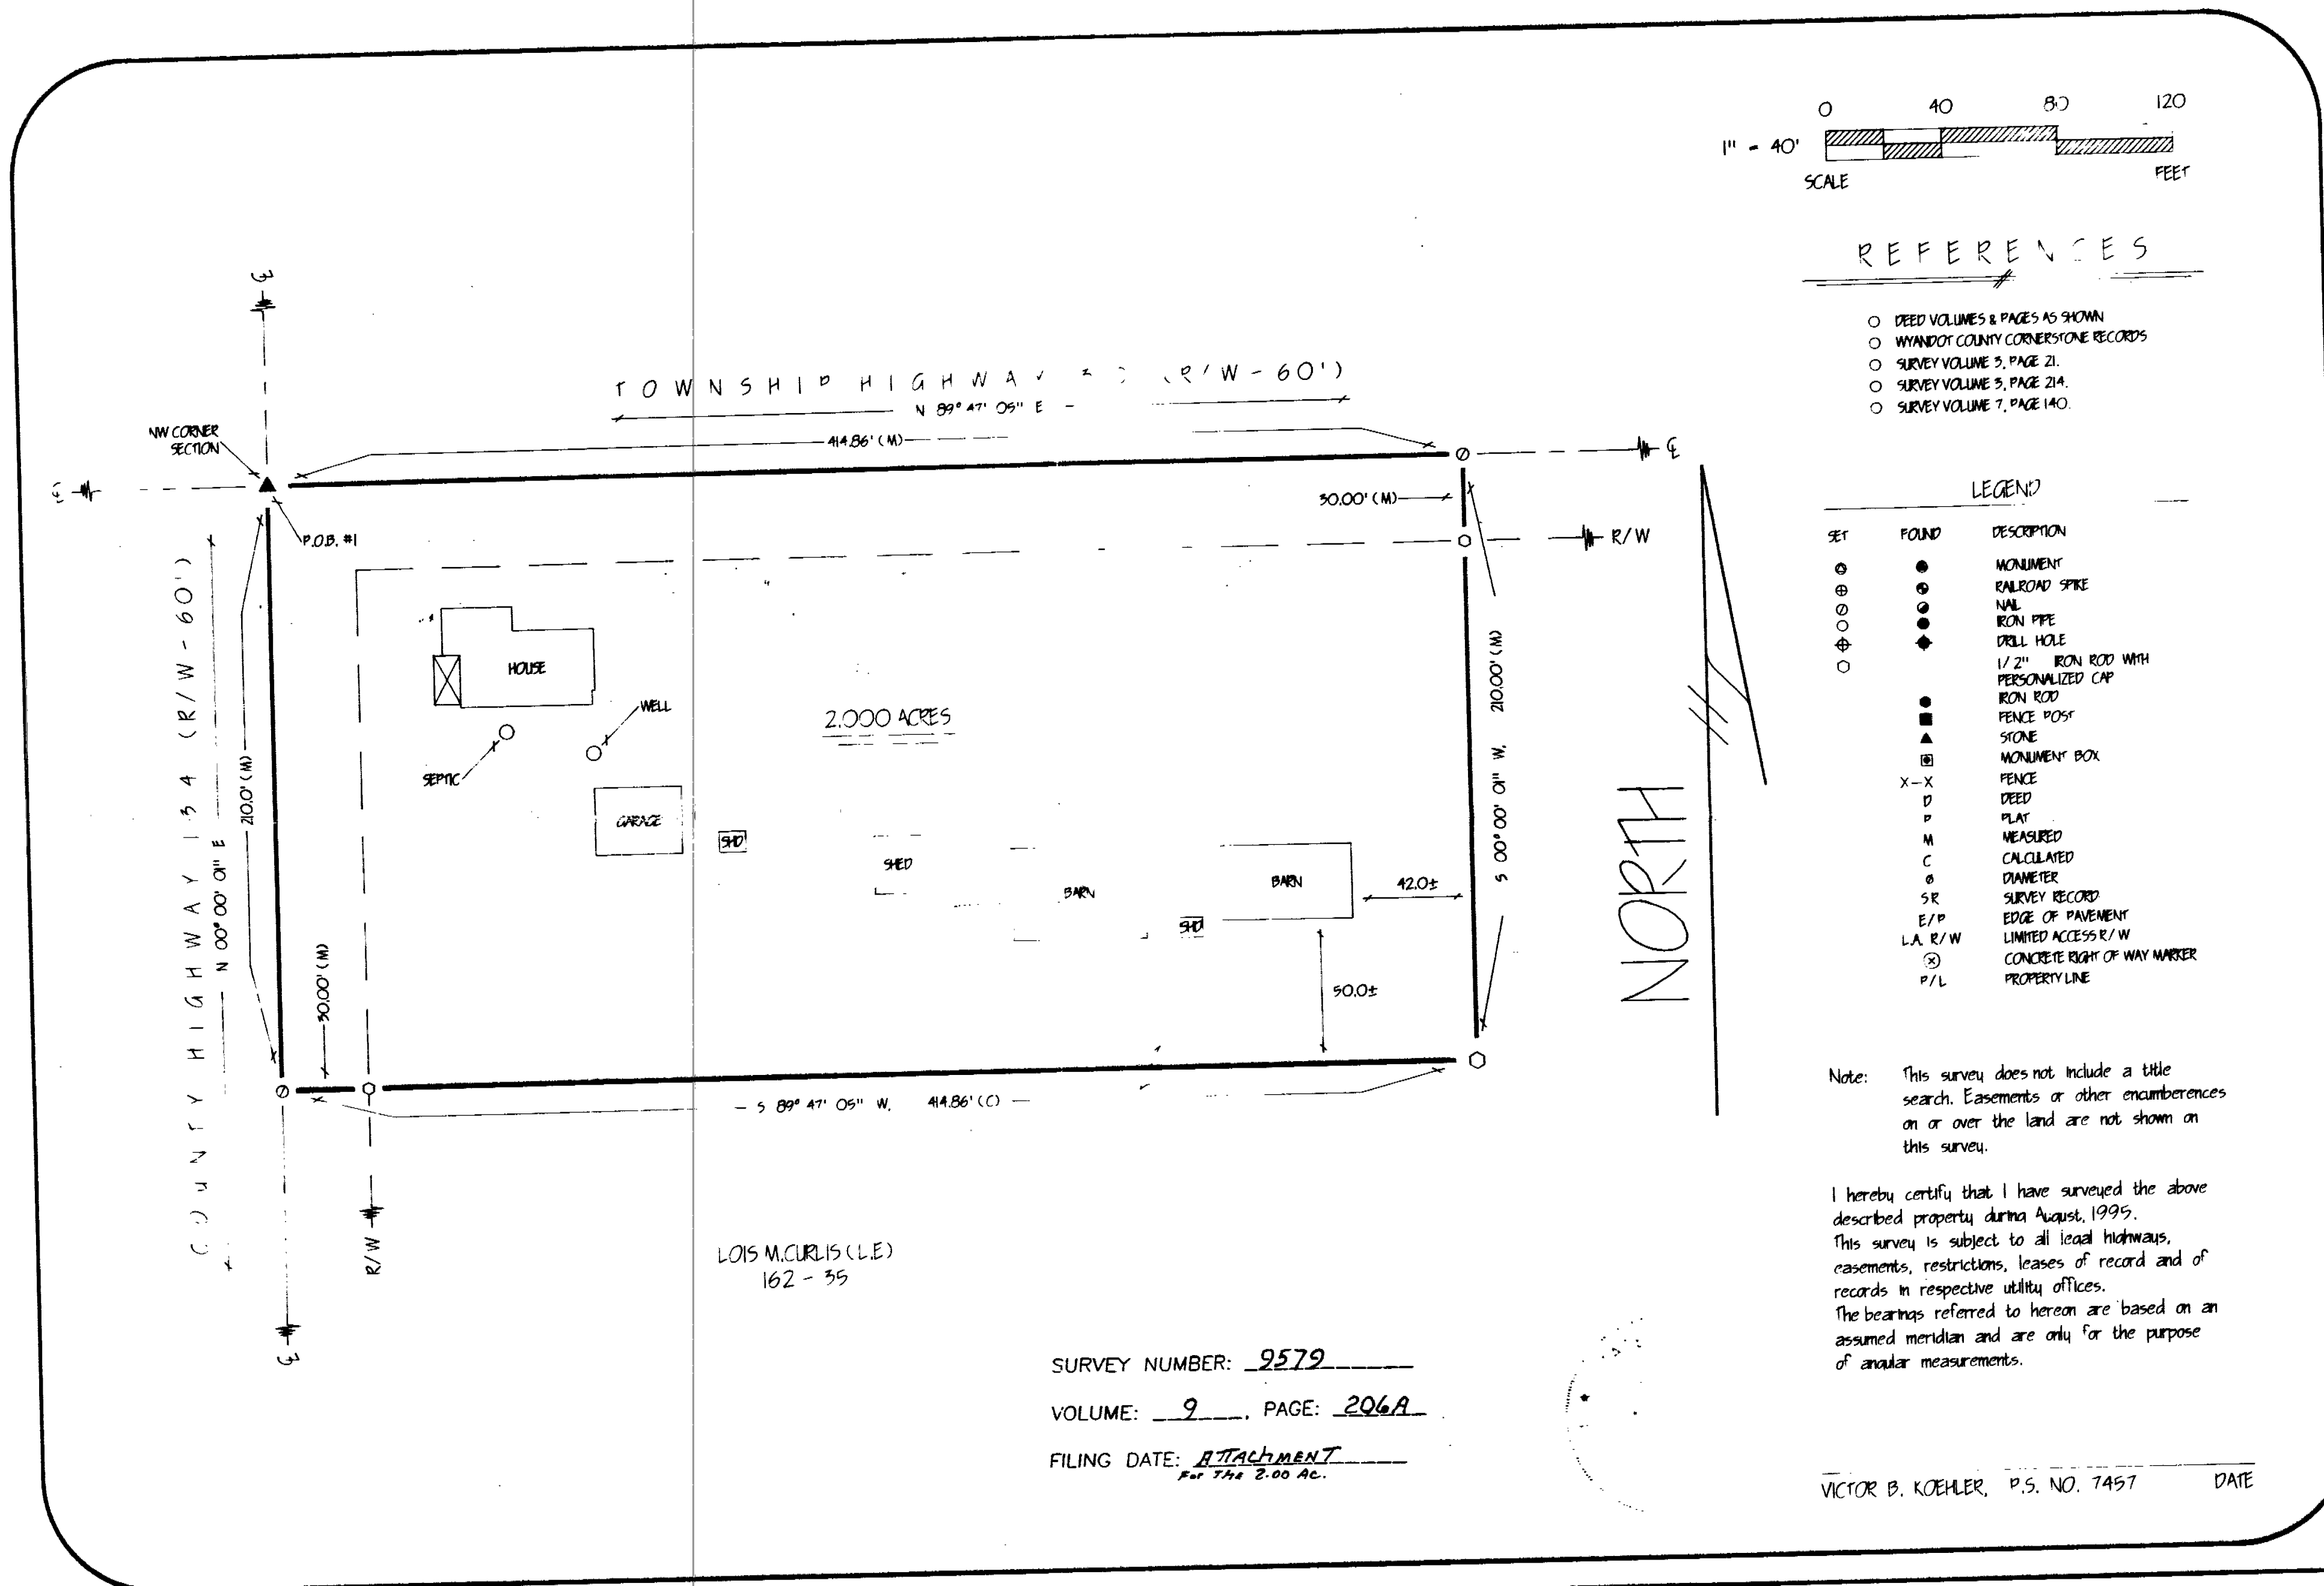


DRAWN BY	CHECKED BY	REVISION
FRS 10-1-95	VBK 10-2-95	VBK 10-2-95

SURVEY FOR: LOIS M. CURTIS (L.E.)

LOCATED IN PART OF THE NORTHWEST QUARTER OF SECTION 29, T-1-S, R-15-E, SYCAMORE TOWNSHIP, WYANDOT COUNTY, OHIO

VICTOR B. KOEHLER, P.S.
P.O. BOX 28
UPPER MERIDIAN, OHIO 43351
419-294-5388

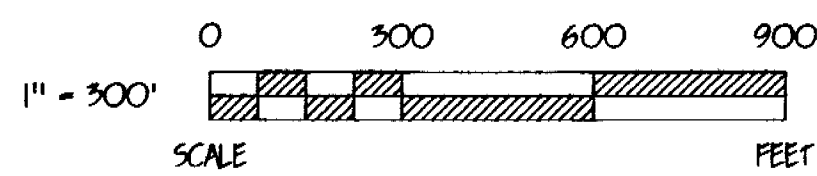

REFERENCES

- DEED VOLUMES & PAGES AS SHOWN
- WYANDOT COUNTY CORNERSTONE RECORDS
- SURVEY VOLUME 3, PAGE 21
- SURVEY VOLUME 3, PAGE 24



LEGEND

SET	FOUND	DESCRIPTION
○	●	MONUMENT
○	●	RAILROAD SPIKE
○	●	NAIL
○	●	IRON PIPE
○	●	DRILL HOLE
○	●	1/2" IRON ROD WITH PERSONALIZED CAP
○	●	IRON ROD
○	●	FENCE POST
○	●	STONE
○	●	MONUMENT BOX
○	●	FENCE
○	●	DEED
○	●	PLAY
○	●	MEASURED
○	●	CALCULATED
○	●	DIMENSION
○	●	SURVEY RECORD
○	●	EDGE OF PAVEMENT
○	●	LIMITED ACCESS R/W
○	●	CONCRETE RIGHT OF WAY MARKER
○	●	PROPERTY LINE

Note: This survey does not include a title search. Easements or other encumbrances on or over the land are not shown on this survey.

I hereby certify that I have surveyed the above described property during August, 1995. This survey is subject to all legal highways, easements, restrictions, leases of record and of records in respective utility offices. The bearings referred to herein are based on an assumed meridian and are only for the purpose of angular measurements.

VICTOR B. KOEHLER, P.S. NO. 7457 DATE

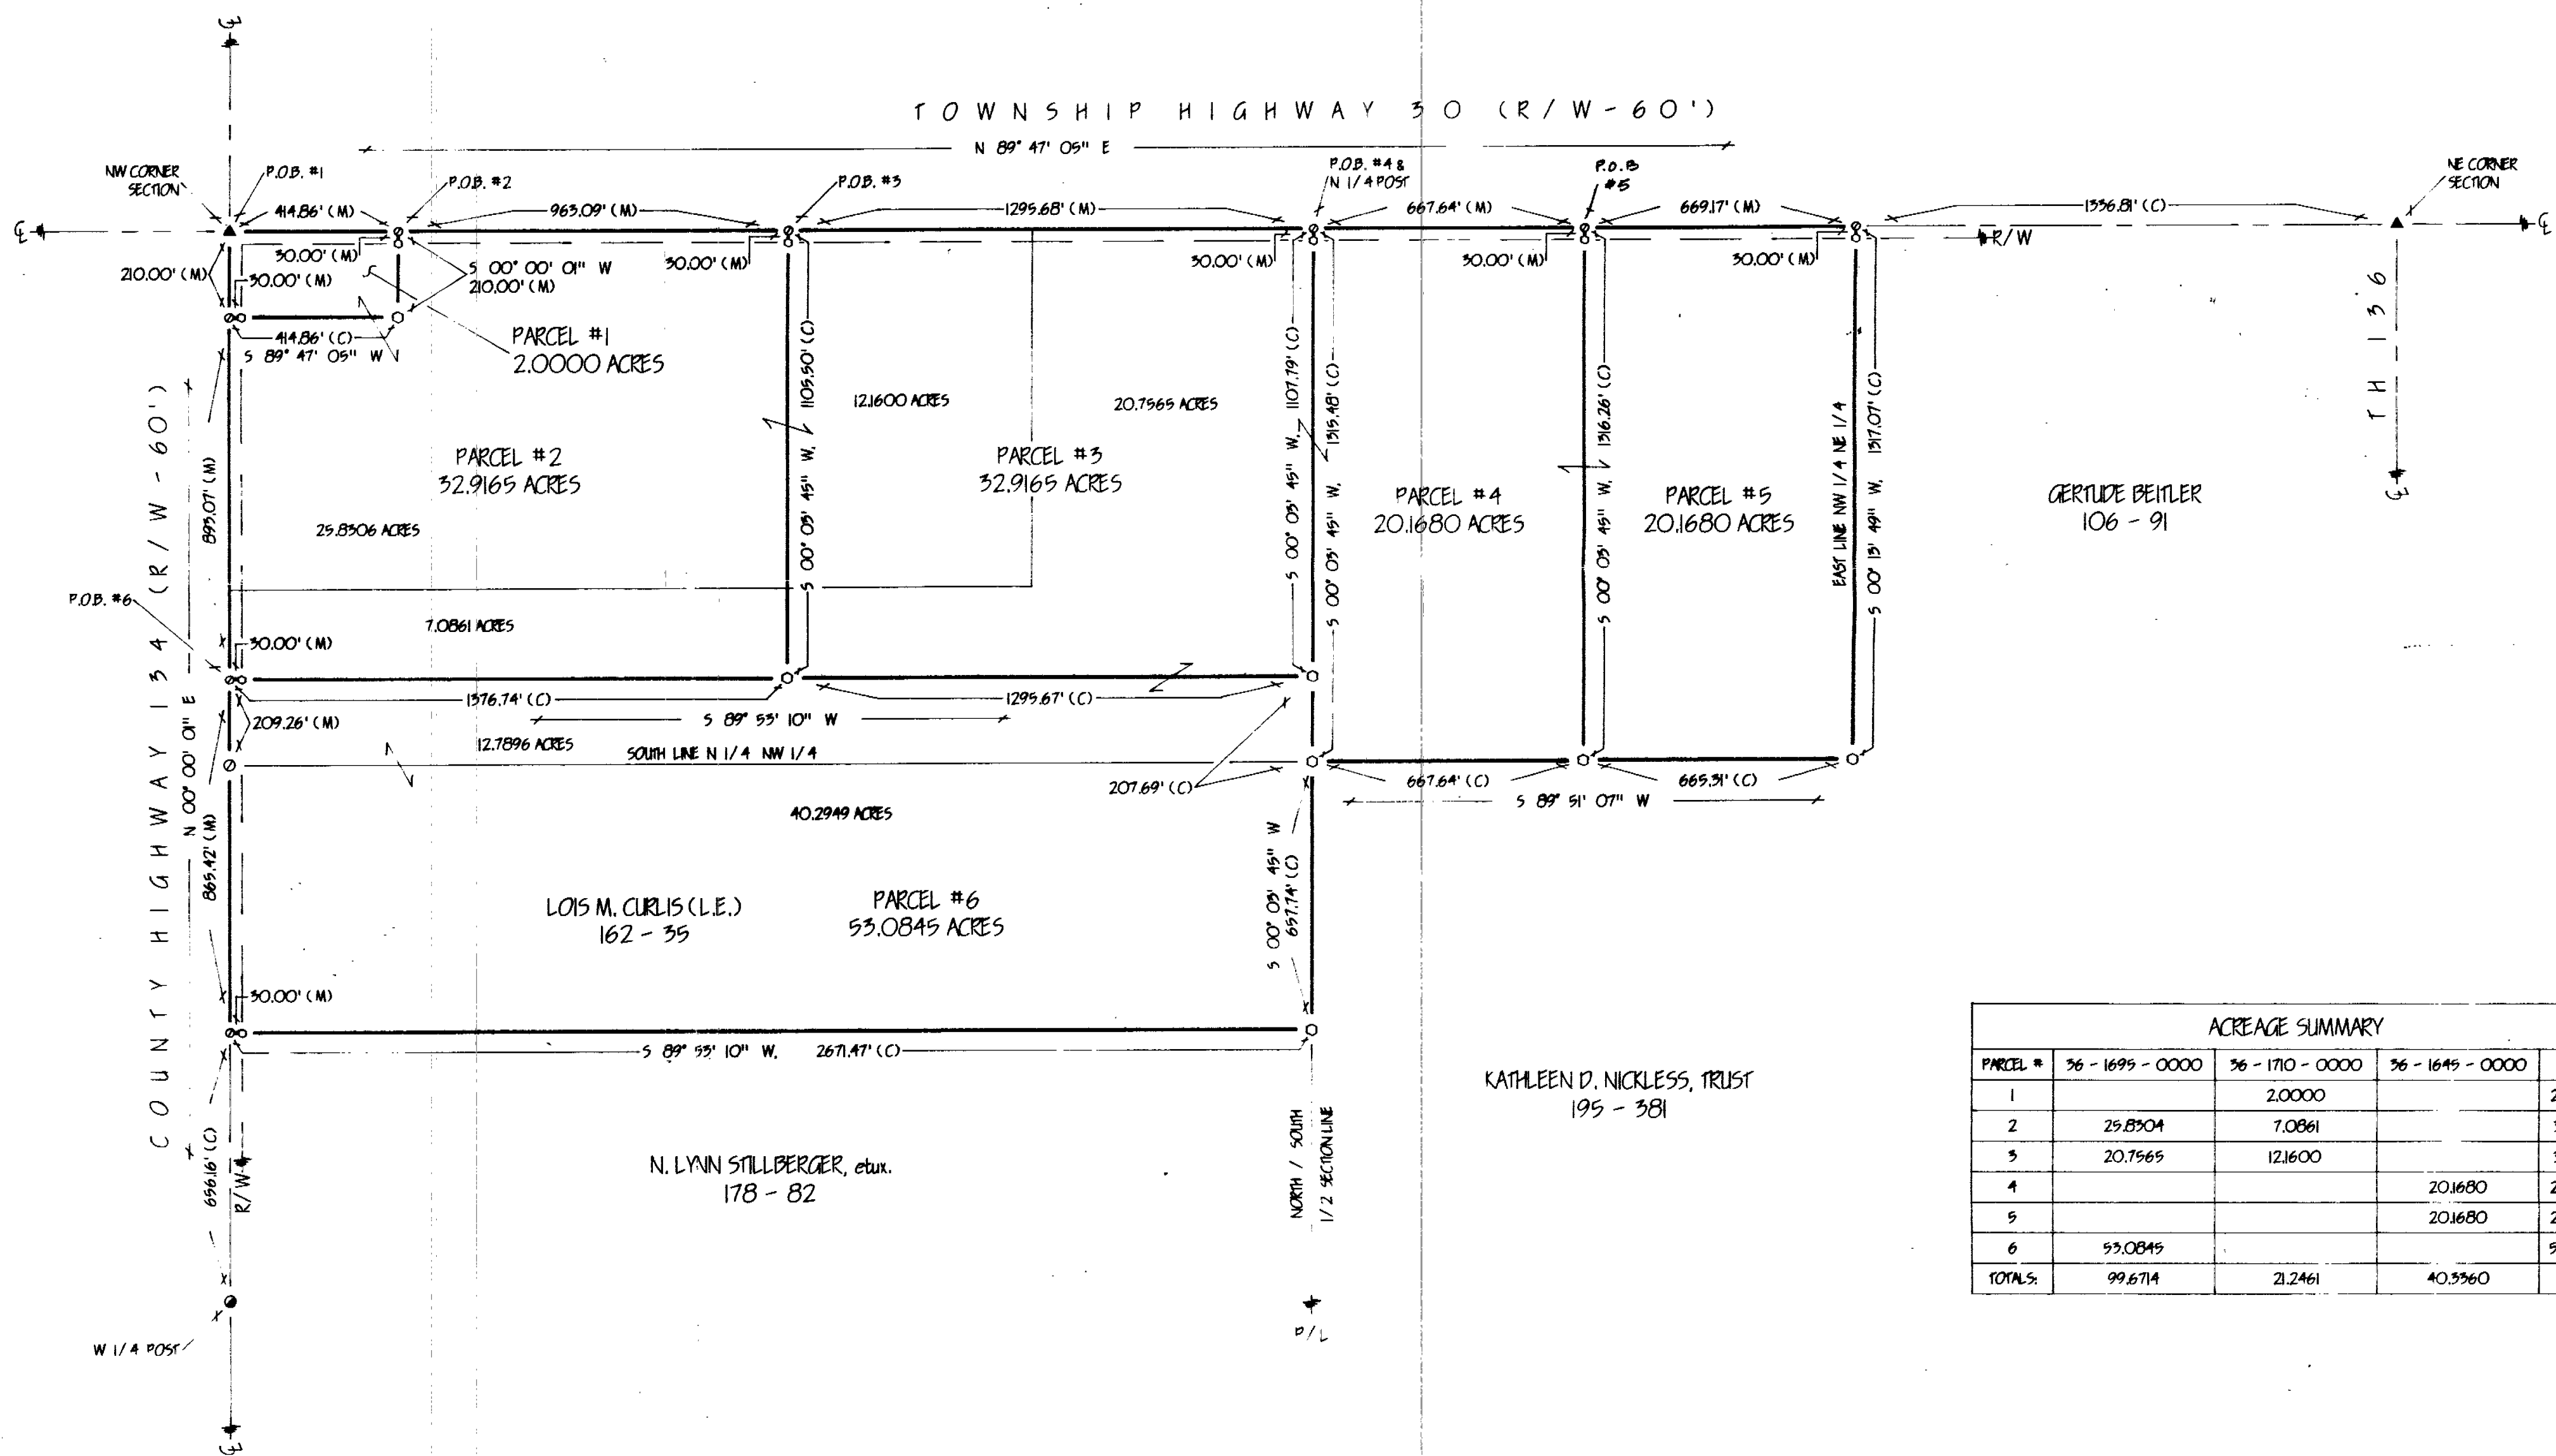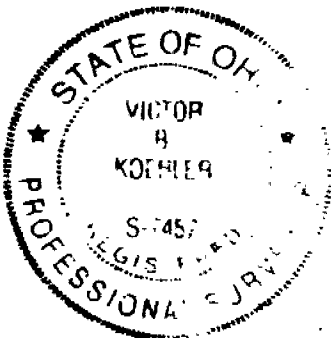

ACREAGE SUMMARY				
PARCEL #	36 - 1695 - 0000	36 - 1710 - 0000	36 - 1645 - 0000	TOTAL
1		2.0000		2.0000
2	25.8504	7.0861		32.9165
3	20.7565	12.1600		32.9165
4			20.1680	20.1680
5			20.1680	20.1680
6	53.0845			53.0845
TOTALS:	99.6714	21.2461	40.3360	

SURVEY NUMBER: 9579
VOLUME: 9, PAGE: 206
FILING DATE: 9-15-95

VICTOR B. KOEHLER, P.S.

P.O. BOX 28
UPPER SANDUSKY, OHIO 43351
419-294-5388

SURVEY FOR: LOIS M. CURTIS (L.E.)

LOCATED IN PART OF THE NORTHWEST QUARTER OF
SECTION 29, T-1-S, R-16-E, SYCAMORE TOWNSHIP, WYANDOT COUNTY, OHIO.

REVISION

CHECKED BY

DRAWN BY

VPK
8-27-95

PKS
8-27-95

1/1

95057-5