


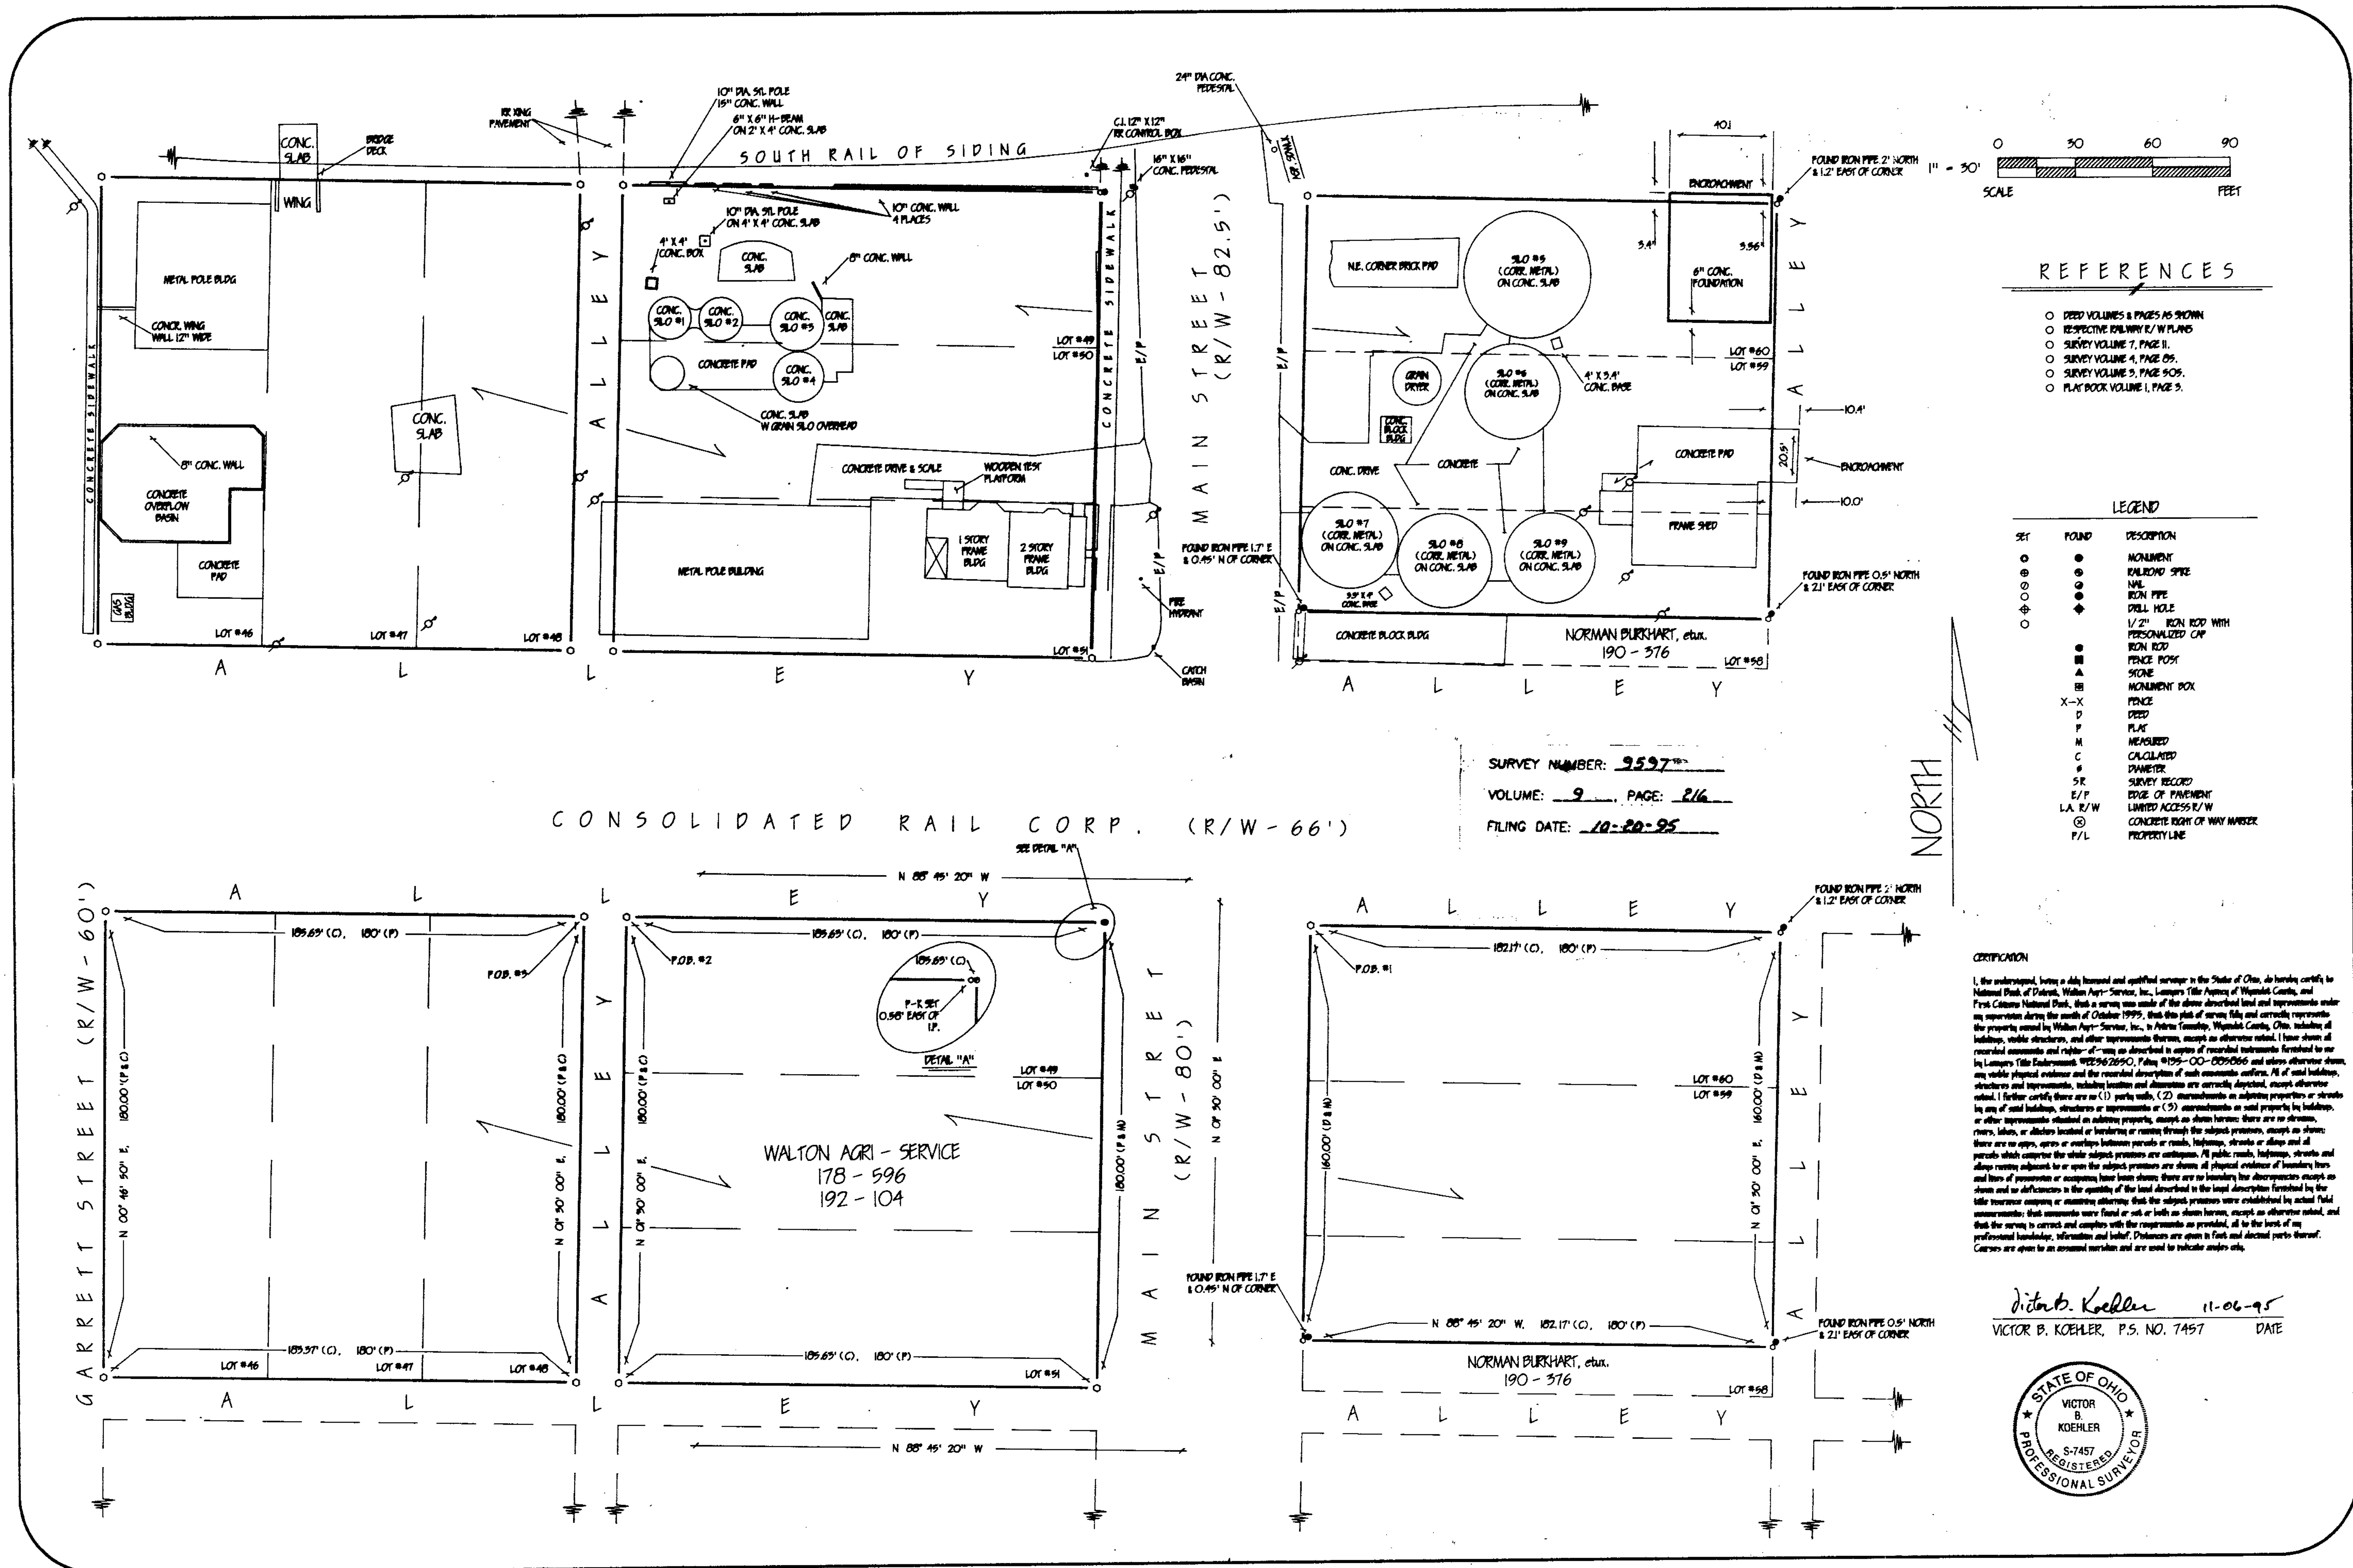

CONSOLIDATED RAIL CORP. (R/W-66')

SURVEY NUMBER: 9597
VOLUME: 9 PAGE: 216
FILING DATE: 10-20-95

NORTH

CERTIFICATION



Victor B. Koehler 11-06-95
VICTOR B. KOEHLER, P.S. NO. 7457 DATE



REFERENCES

- DEED VOLUMES & PAGES AS SHOWN
- RESPECTIVE RAILWAY R/W PLANS
- SURVEY VOLUME 7, PAGE 11
- SURVEY VOLUME 4, PAGE 65
- SURVEY VOLUME 3, PAGE 505
- PLAT BOOK VOLUME 1, PAGE 3

LEGEND

SET	FOUND	DESCRIPTION
●	●	MONUMENT
○	○	RAILROAD SPIKE
○	○	1/2" IRON ROD WITH PERSONALIZED CAP
○	○	IRON ROD
○	○	FENCE POST
○	○	STONE
○	○	MONUMENT BOX
X-X	X-X	FENCE
D	D	DEED
P	P	PLAT
M	M	MEASURED
C	C	CALCULATED
SR	SR	SURVEY RECORD
E/P	E/P	EDGE OF PAVEMENT
L.A. R/W	L.A. R/W	LIMITED ACCESS R/W
○	○	CONCRETE RIGHT OF WAY MARKER
P/L	P/L	PROPERTY LINE

VICTOR B. KOEHLER, P.S.

P.O. BOX 28
UPPER SANDUSKY, OHIO 43351
419-294-5388

SURVEY FOR: WALTON AGRI-SERVICE, INC.

LOCATED IN PART OF THE VILLAGE OF NEVADA
1-3-5, R-15-E, ANTRIM TOWNSHIP, WANDOT COUNTY, OHIO

DRAWN BY	CHECKED BY	REVISION
PKS	VPK	11-4-95
PKS	VPK	10-10-95
PKS	VPK	10-9-95
1	1	95085-5