

REFERENCES


- DEED VOLUMES & PAGES AS SHOWN
- WYANDOT COUNTY CORNERSTONE RECORDS
- SURVEY VOLUME 3, PAGE 217.
- SURVEY VOLUME 3, PAGE 548.

LEGEND


SET	FOUND	DESCRIPTION
●	●	MONUMENT
⊙	⊙	RAILROAD SPIKE
○	○	NAIL
⊕	⊕	IRON PIPE
⊗	⊗	DRILL HOLE
○	○	1/2" IRON ROD WITH PERSONALIZED CAP
●	●	IRON ROD
■	■	FENCE POST
▲	▲	STONE
⊞	⊞	MONUMENT BOX
X-X		FENCE
D		DEED
P		PLAN
M		MEASURED
C		CALCULATED
⊘		DIAMETER
SR		SURVEY RECORD
E/P		EDGE OF PAVEMENT
L.A. R/W		LIMITED ACCESS R/W
⊙		CONCRETE RIGHT OF WAY MARKER
P/L		PROPERTY LINE

Note: This survey does not include a title search. Easements or other encumbrances on or over the land are not shown on this survey.

I hereby certify that I have surveyed the above described property during October, 1995. This survey is subject to all legal highways, easements, restrictions, leases of record and of records in respective utility offices. The bearings referred to hereon are based on an assumed meridian and are only for the purpose of angular measurements.

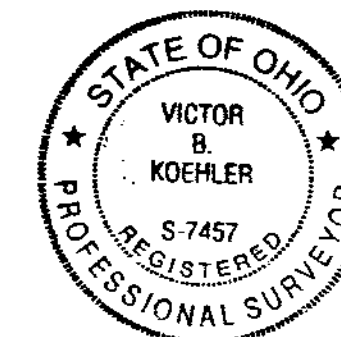

Victor B. Koehler
VICTOR B. KOEHLER, P.S. NO. 7457 DATE 11-18-95

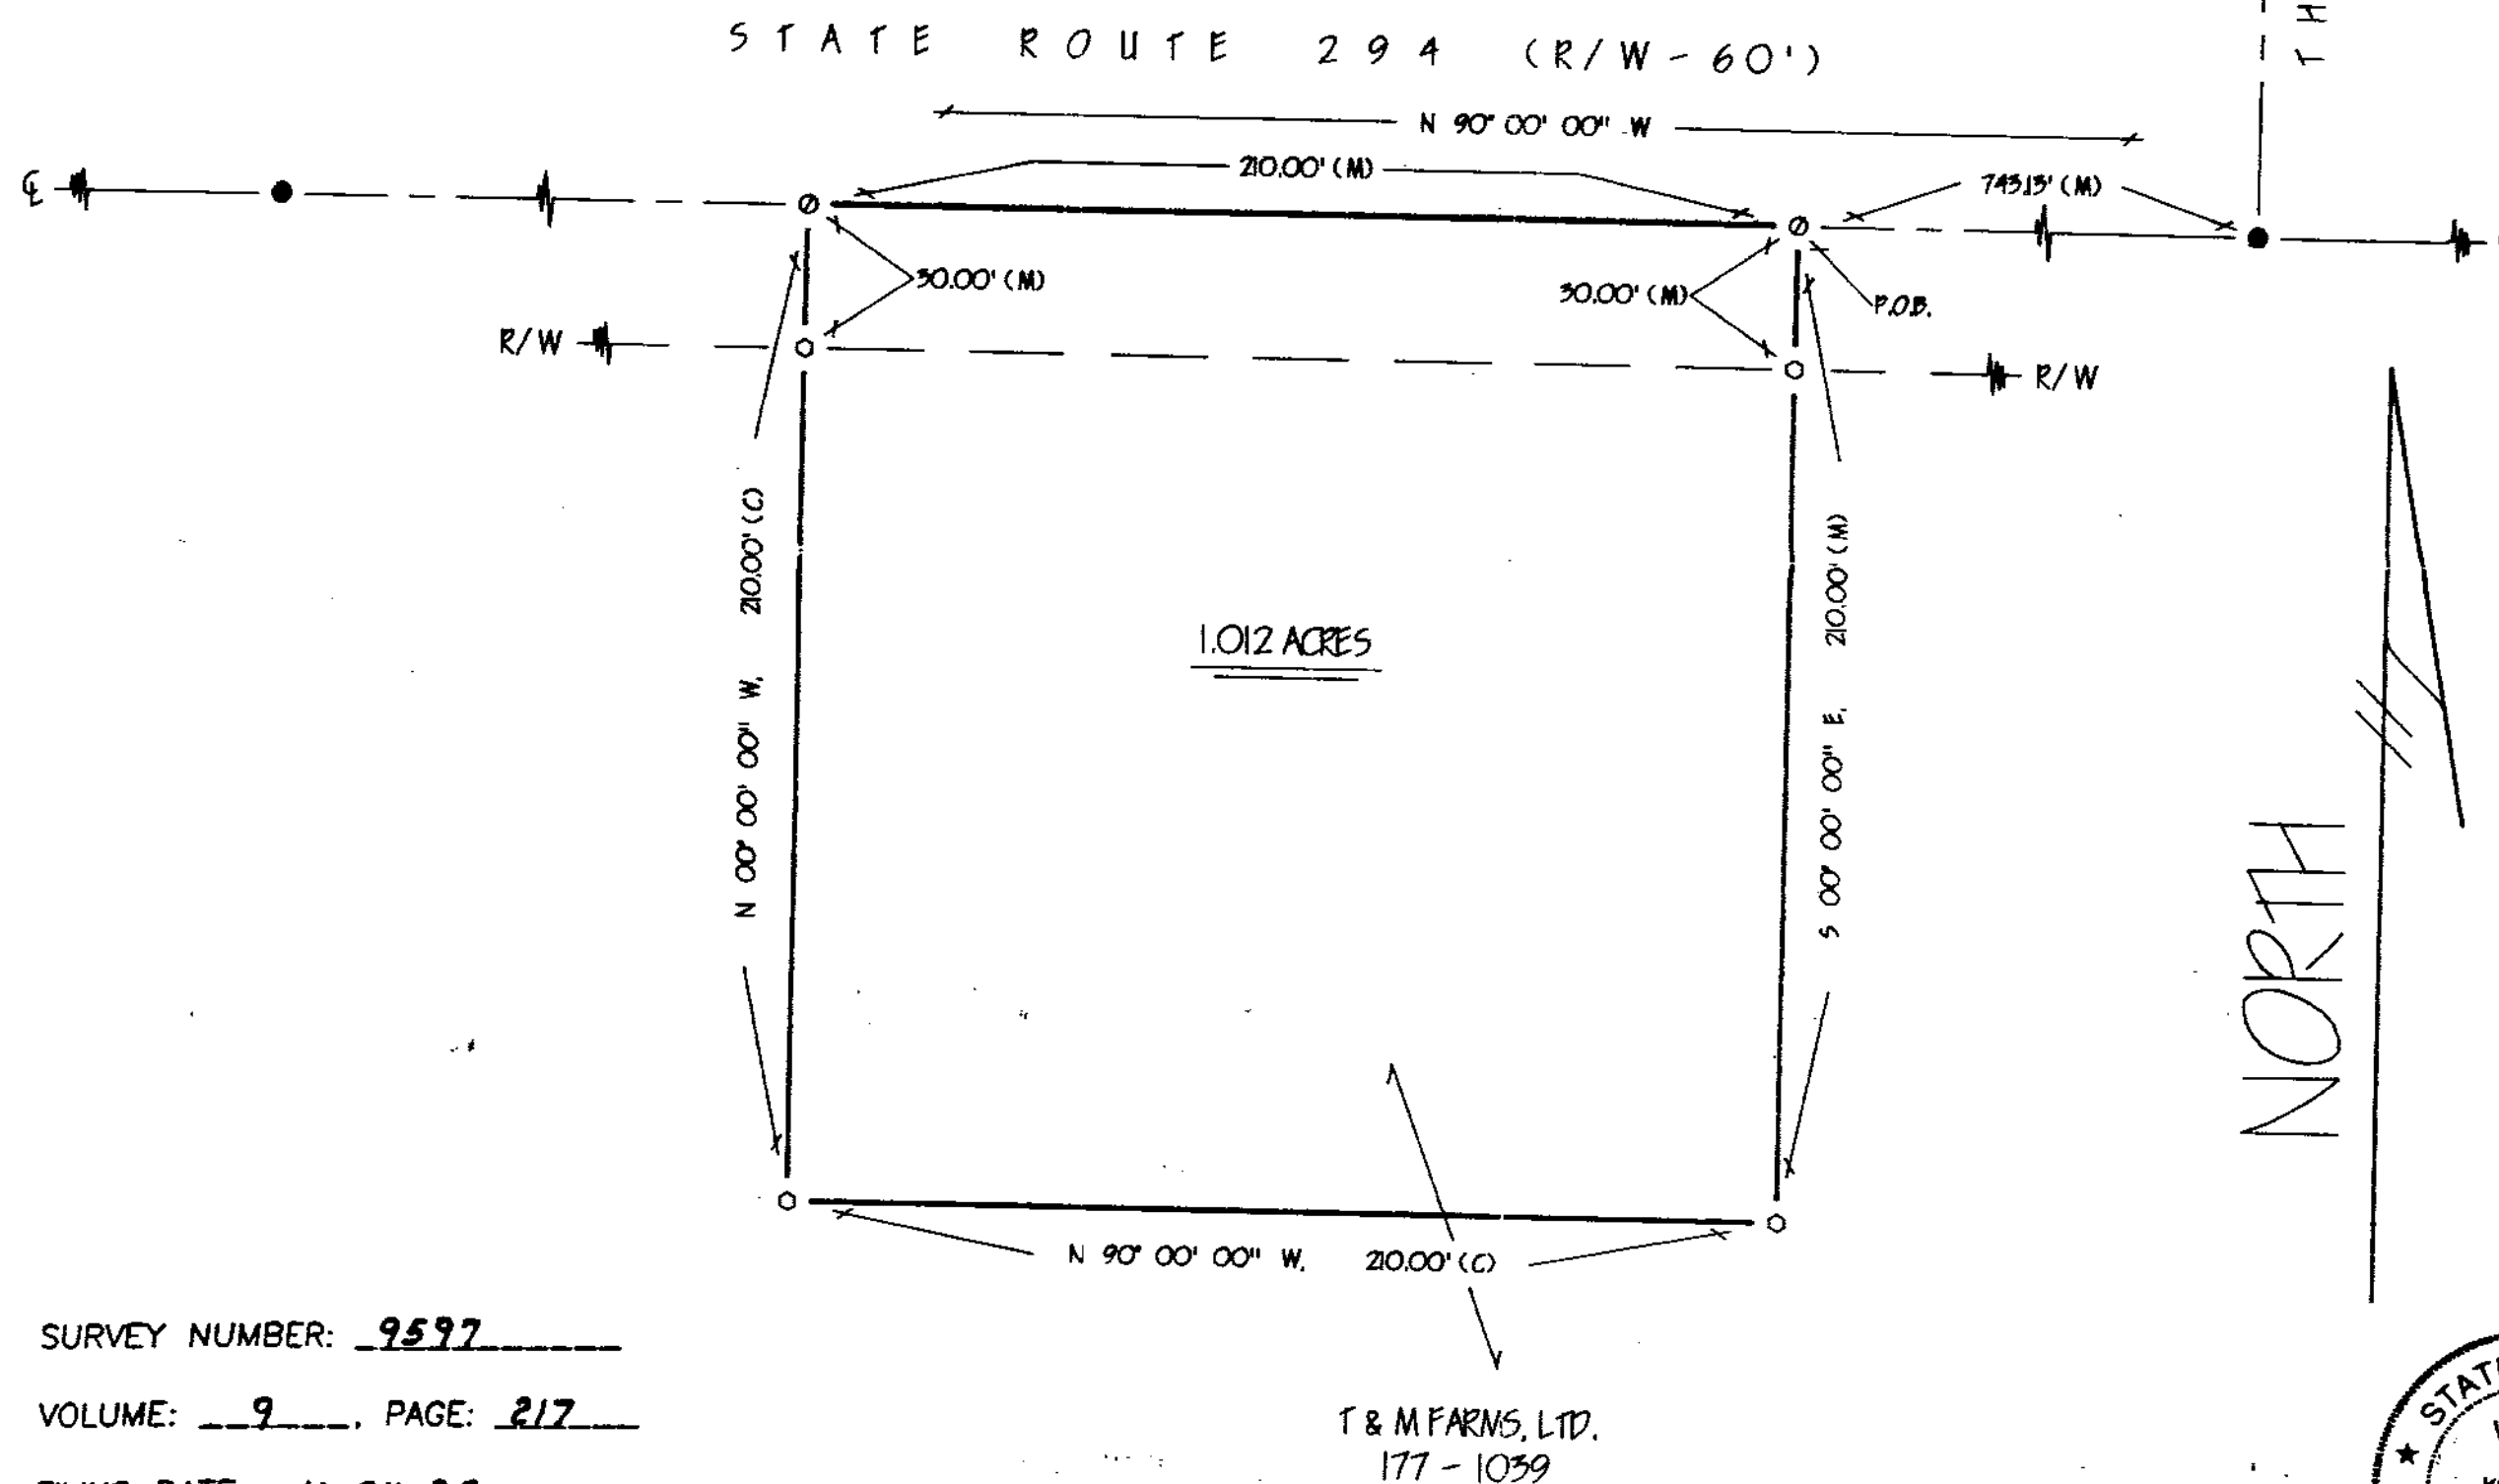

SURVEY NUMBER: 9597
VOLUME: 9, PAGE: 217
FILING DATE: 10-24-95

DRAWN BY	CHECKED BY	REVISION
FRS 10-15-95	VBR 10-16-95	

SURVEY FOR: ED & EILEEN NEWMAN

LOCATED IN PART OF THE SOUTHWEST
QUARTER OF SECTION 32, T-3-S, R-14-E,
PITT TOWNSHIP, WYANDOT COUNTY, OHIO

VICTOR B. KOEHLER, P.S.
P.O. BOX 28
UPPER SANDUSKY, OHIO 43351
419-294-5388