
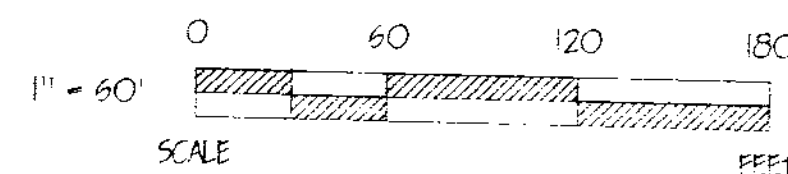


ROBERT C. ZULAU
133-19

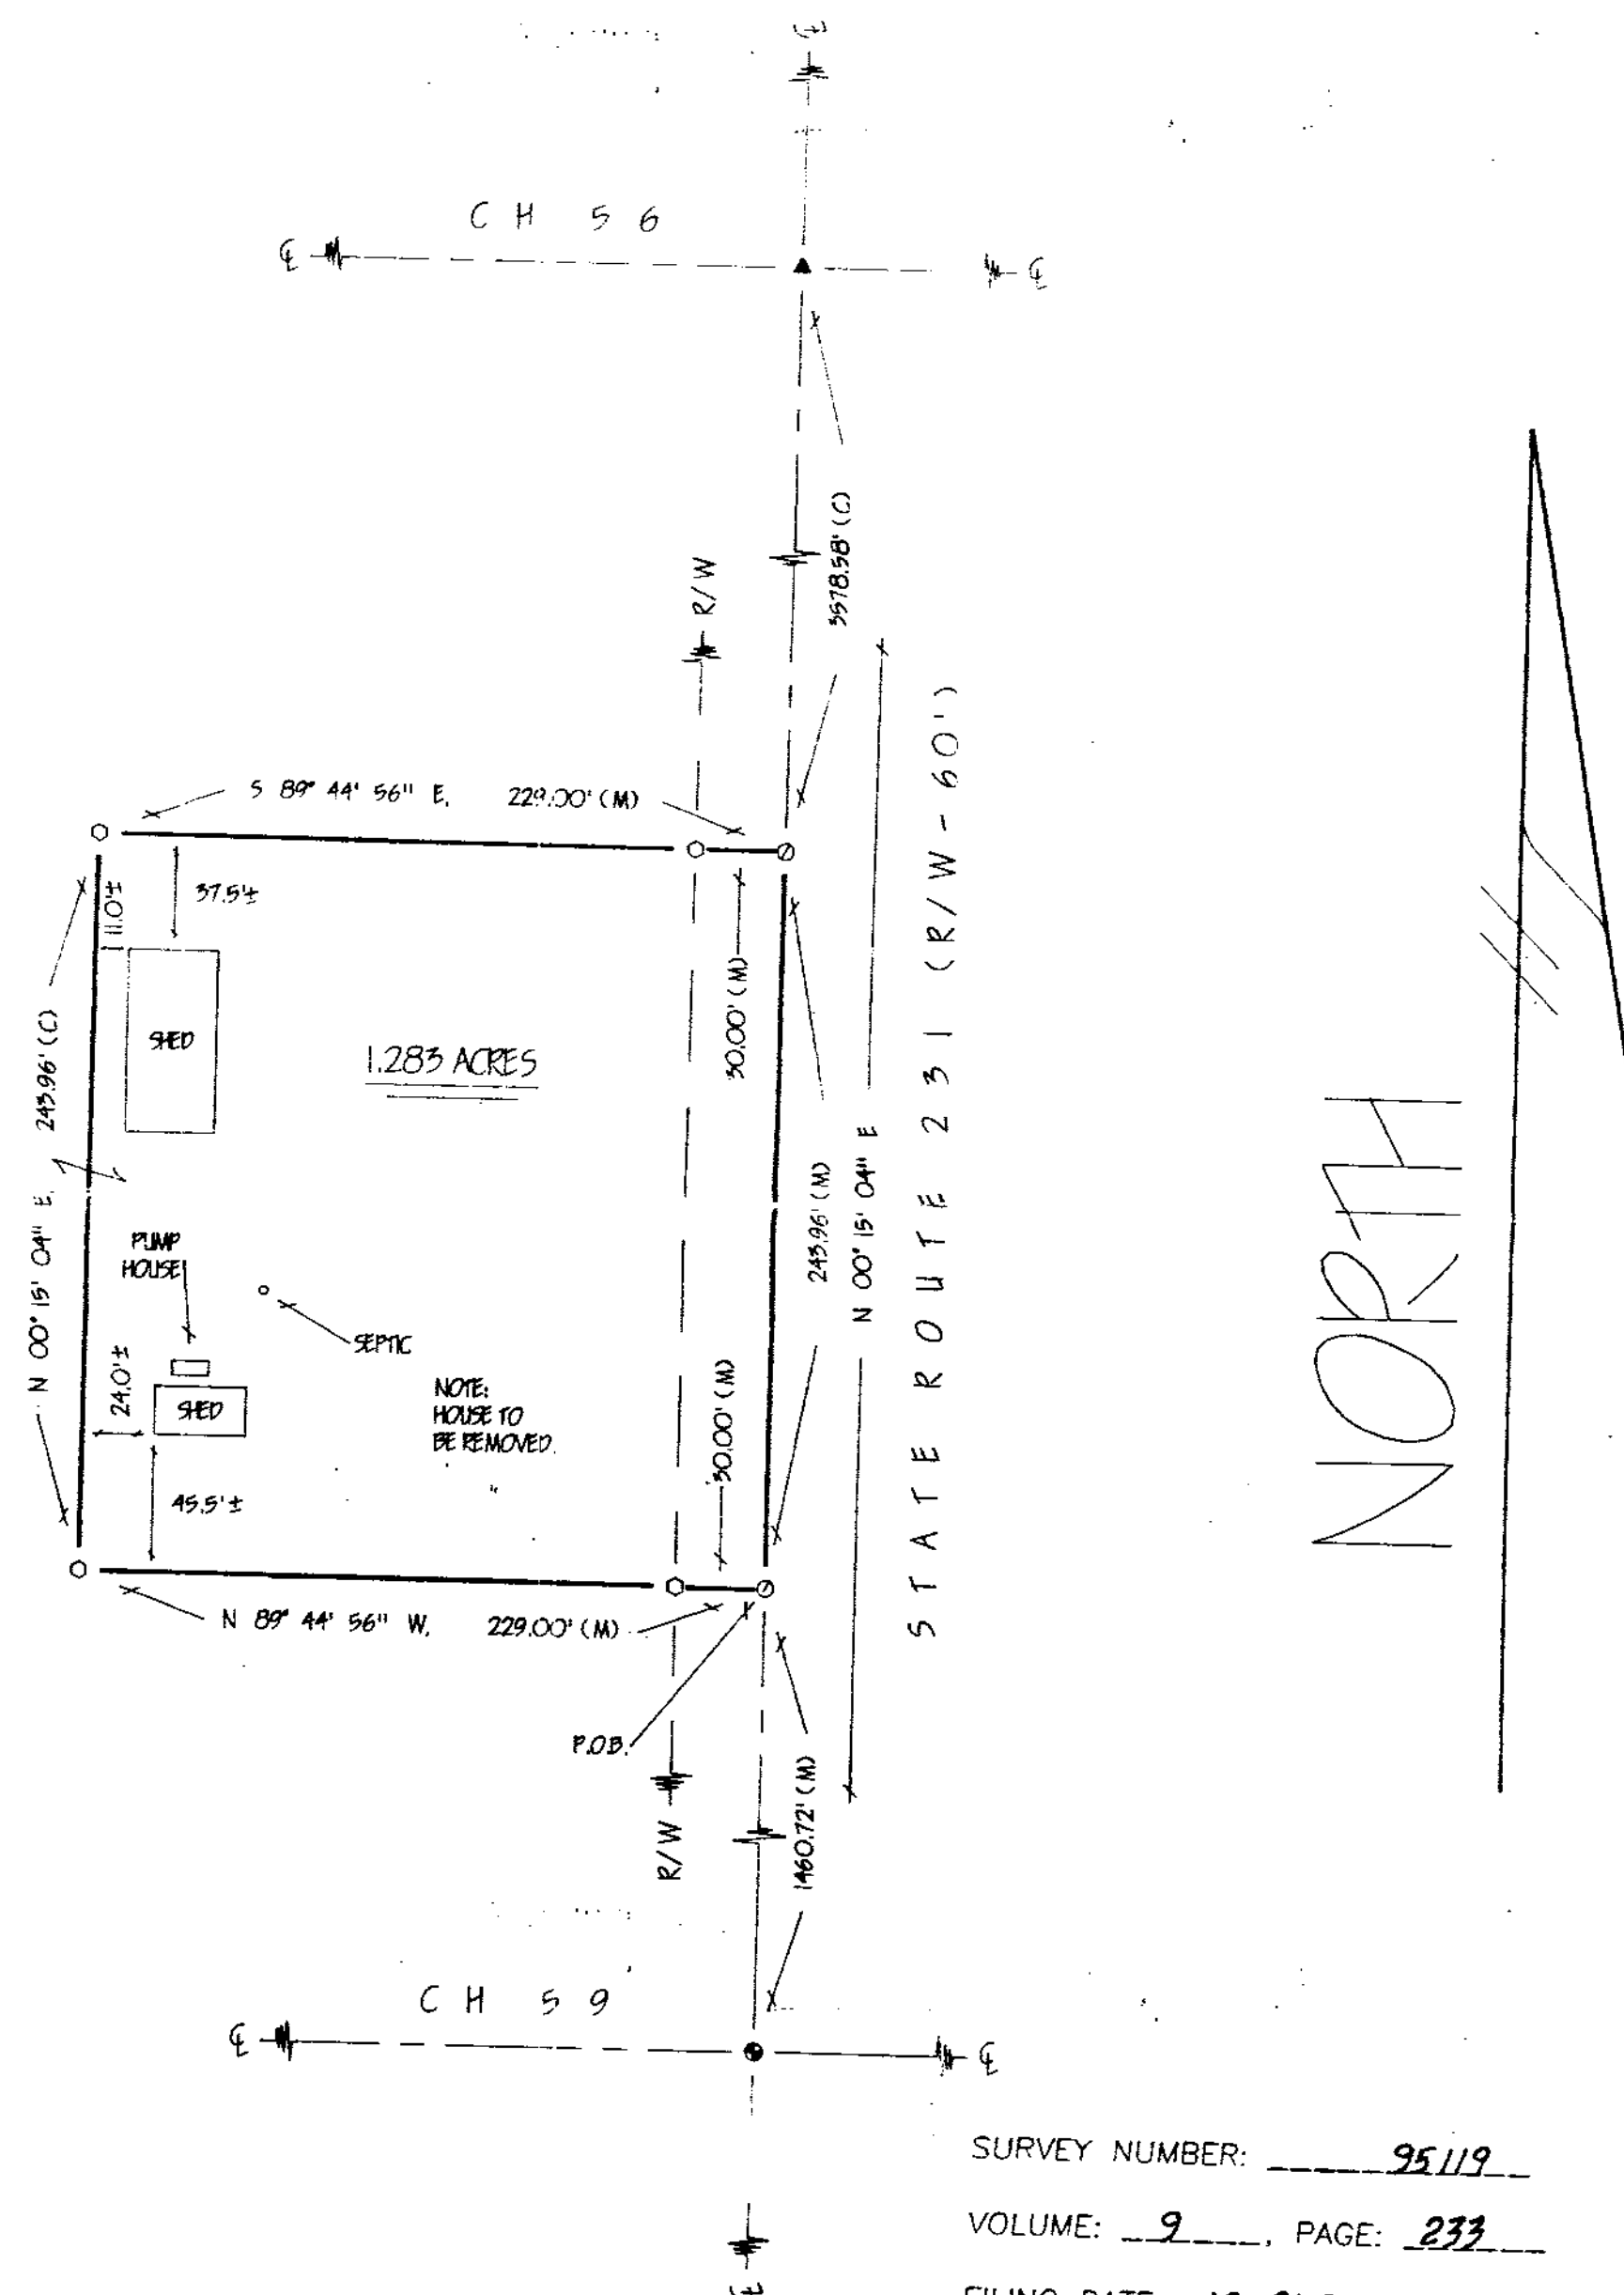

REFERENCES

- DEED VOLUMES & PAGES AS SHOWN
- WYANDOT COUNTY CORNERSTONE RECORDS

LEGEND

SET	FOUND	DESCRIPTION
⊙	●	MONUMENT
⊕	⊕	RAILROAD SPIKE
⊖	⊖	NAIL
⊗	⊗	IRON PIPE
⊙	⊙	DRILL HOLE
⊙	⊙	1/2" IRON ROD WITH PERSONALIZED CAP
	⊙	IRON ROD
	⊙	FENCE POST
	⊙	STONE
	⊙	MONUMENT BOX
	⊙	FENCE
	⊙	DEED
	⊙	PLAT
	⊙	MEASURED
	⊙	CALCULATED
	⊙	DIAMETER
	⊙	SURVEY RECORD
	⊙	EDGE OF PAVEMENT
	⊙	LIMITED ACCESS R/W
	⊙	CONCRETE RIGHT OF WAY MARKER
	⊙	PROPERTY LINE

Note: This survey does not include a title search. Easements or other encumbrances on or over the land are not shown on this survey.

I hereby certify that I have surveyed the above described property during December, 1995. This survey is subject to all legal highways, easements, restrictions, leases of record and of records in respective utility offices. The bearings referred to hereon are based on an assumed meridian and are only for the purpose of angular measurements.

SURVEY NUMBER: 95119

VOLUME: 9, PAGE: 233

FILING DATE: 12-21-95

VICTOR B. KOEHLER, P.S. NO. 7457 DATE

DRAWN BY	CHECKED BY	REVISION
FRS 12-4-95	VBK 12-5-95	

SURVEY FOR: FRED ZULAU

LOCATED IN PART OF THE SOUTHEAST
QUARTER OF SECTION 9, T-3-S, R-15-E,
ANTRIM TOWNSHIP, WYANDOT COUNTY, OHIO

VICTOR B. KOEHLER, P.S.
P.O. BOX 28
UPPER SANDUSKY, OHIO 43351
419-294-5388