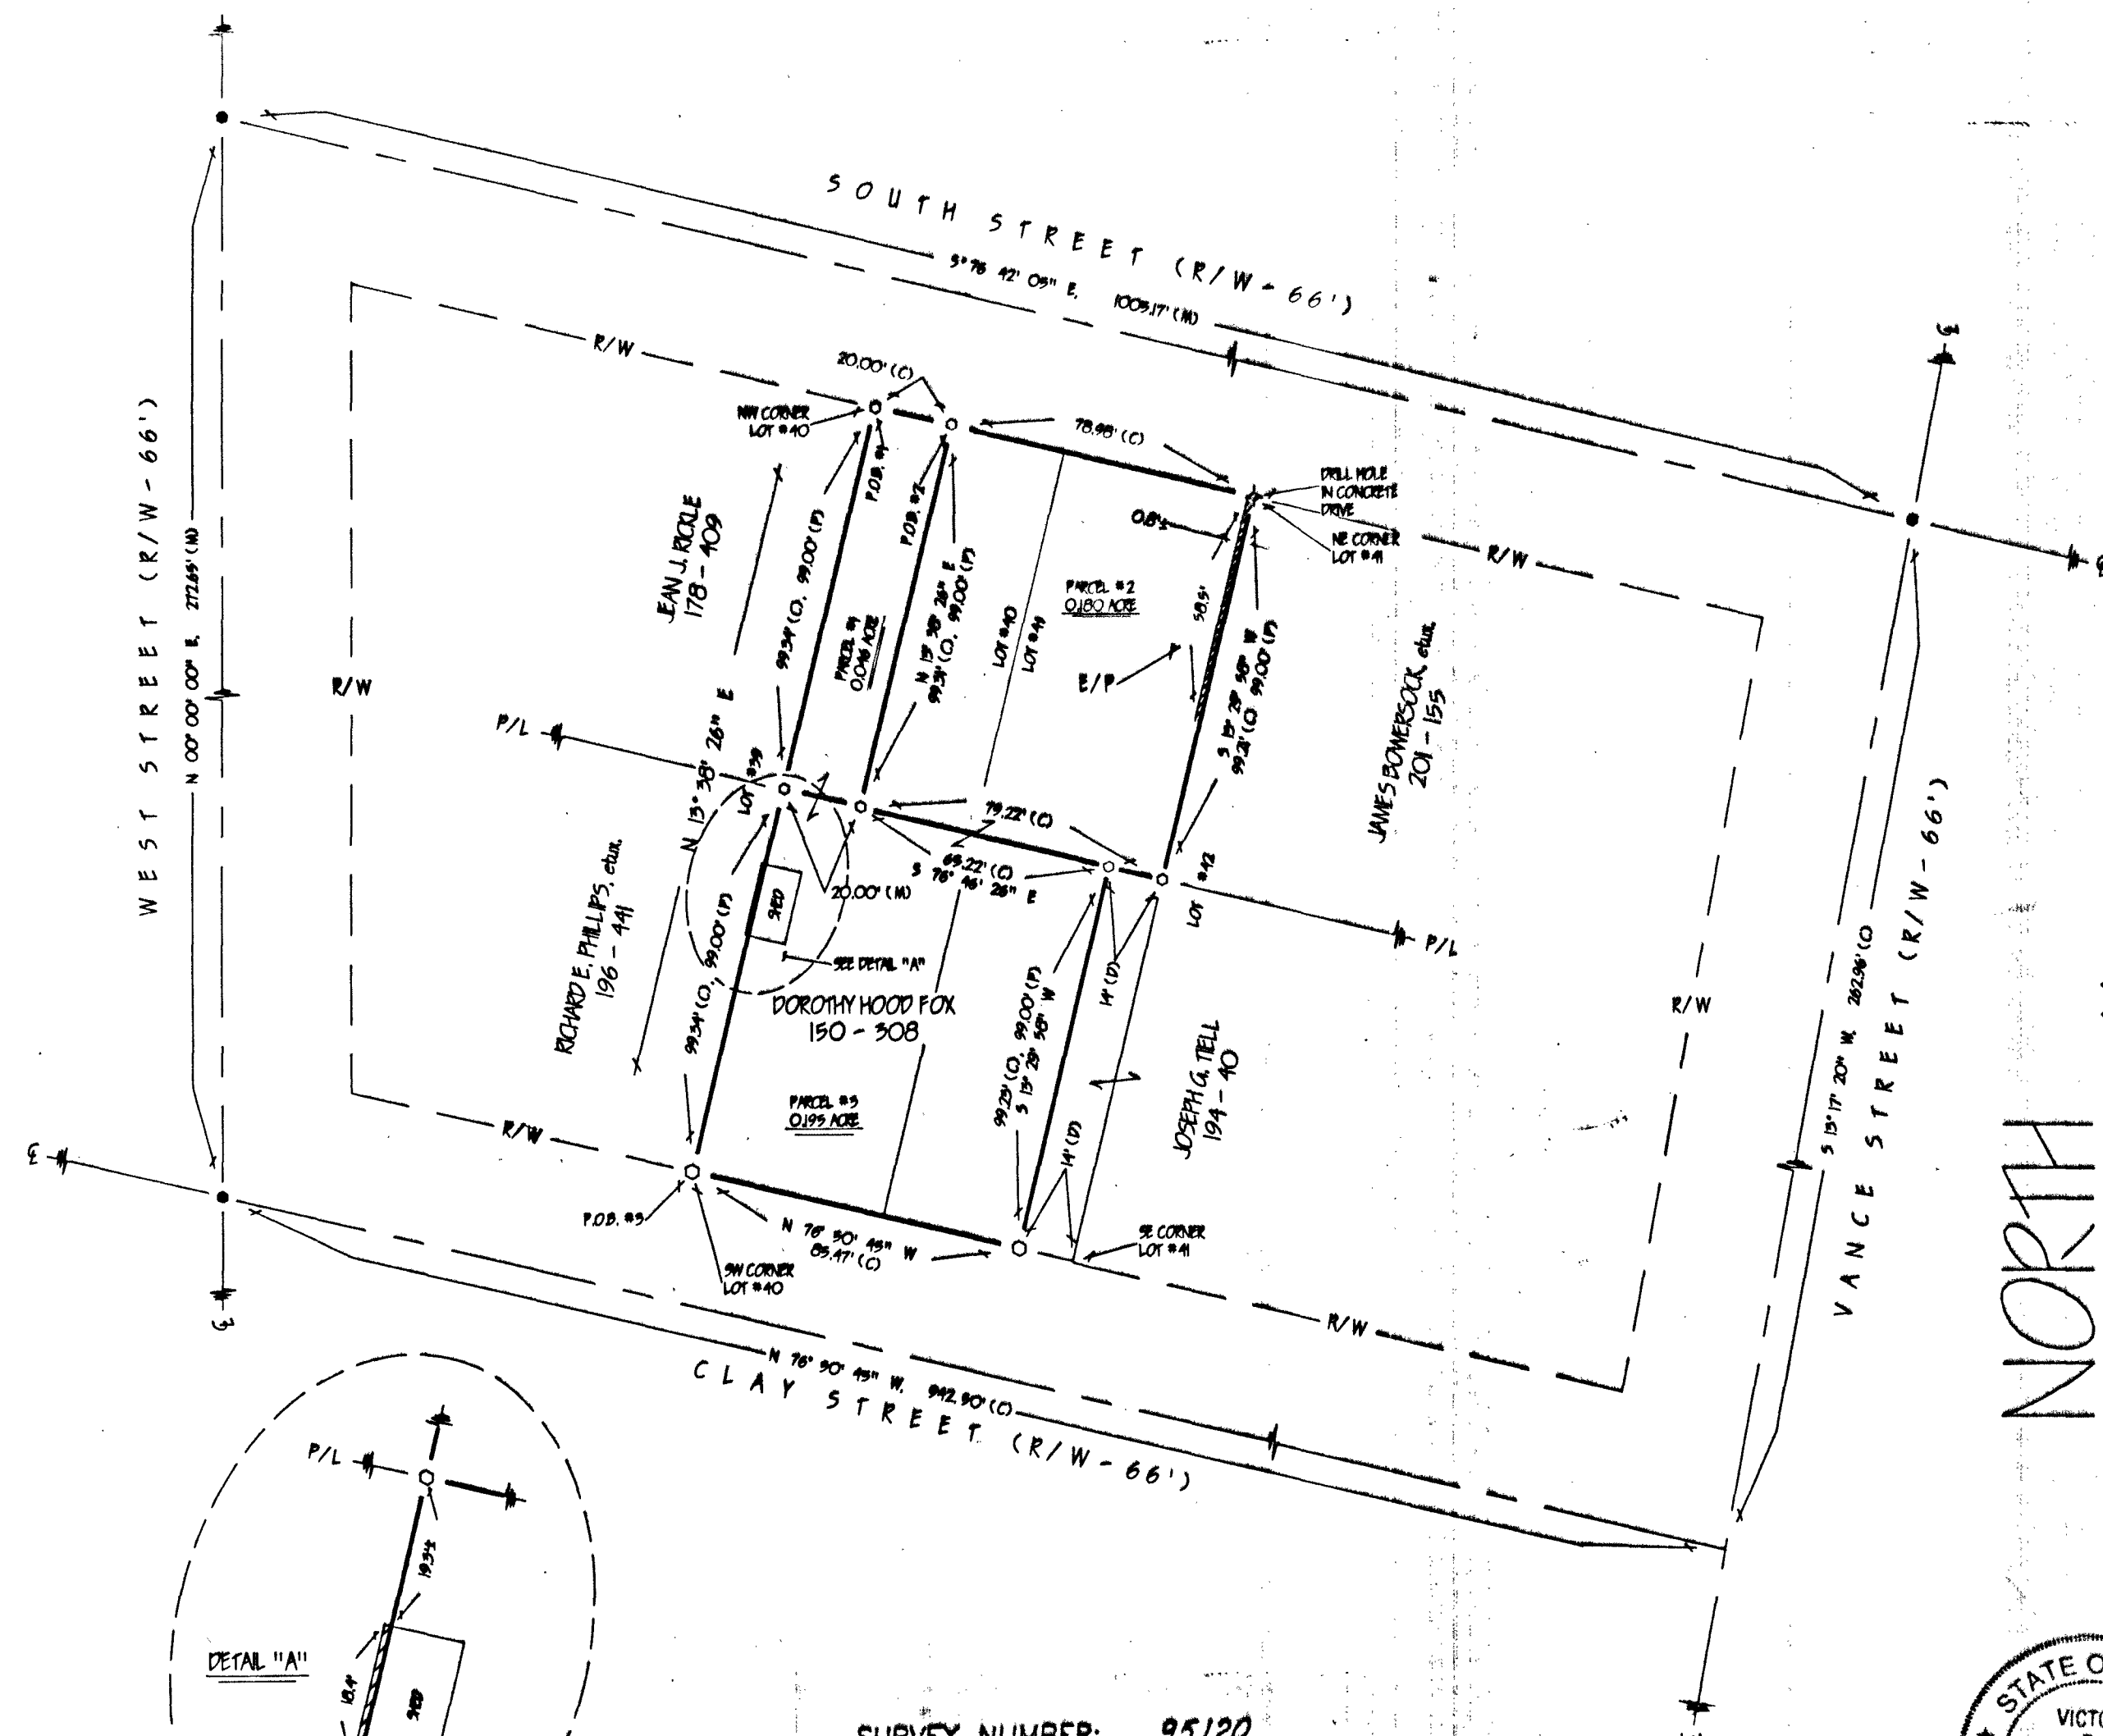


REFERENCES

- DEED VOLUMES & PAGES AS SHOWN
- WYANDOT COUNTY CORNERSTONE RECORDS
- PLAT BOOK VOLUME 2, PAGE 368.


LEGEND

SET	FOUND	DESCRIPTION
○	●	MONUMENT
○	●	RAILROAD SPIKE
○	●	NAIL
○	●	IRON PIPE
○	●	DRILL HOLE
○	●	1/2" IRON ROD WITH PERSONALIZED CAP
○	●	IRON ROD
	●	FENCE POST
	●	STONE
	■	MONUMENT BOX
X-X		FENCE
D		DEED
P		PLAT
M		MEASURED
C		CALCULATED
φ		DIAMETER
SR		SURVEY RECORD
E/P		EDGE OF PAVEMENT
L.A. R/W		LIMITED ACCESS R/W
⊙		CONCRETE RIGHT OF WAY MARKER
P/L		PROPERTY LINE

Note: This survey does not include a title search. Easements or other encumbrances on or over the land are not shown on this survey.

I hereby certify that I have surveyed the above described property during December, 1995. This survey is subject to all legal highways, easements, restrictions, leases of record and of records in respective utility offices. The bearings referred to hereon are based on an assumed meridian and are only for the purpose of angular measurements.

Victor B. Koehler 12-18-95
 VICTOR B. KOEHLER, P.S. NO. 7457 DATE

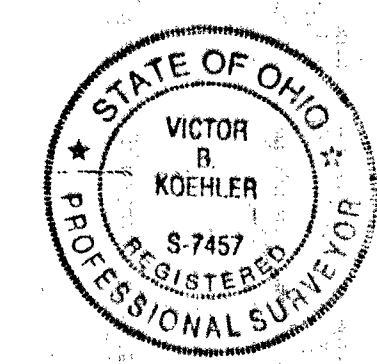

SURVEY NUMBER: 95120
 VOLUME: 9, PAGE: 234
 FILING DATE: 12-21-95

DRAWN BY	CHECKED BY	REVISION
FRS 12-14-95	VBR 12-14-95	

SURVEY FOR: DOROTHY HOOD FOX
 LOCATED IN PART OF LOTS 40 & 41
 IN WILLIAM BUELL'S SUBDIVISION TO
 THE VILLAGE OF CAREY, WYANDOT COUNTY, OHIO

VICTOR B. KOEHLER, P.S.
 P.O. BOX 28
 UPPER SANDUSKY, OHIO 43351
 419-294-5388