


DRAWN COPY

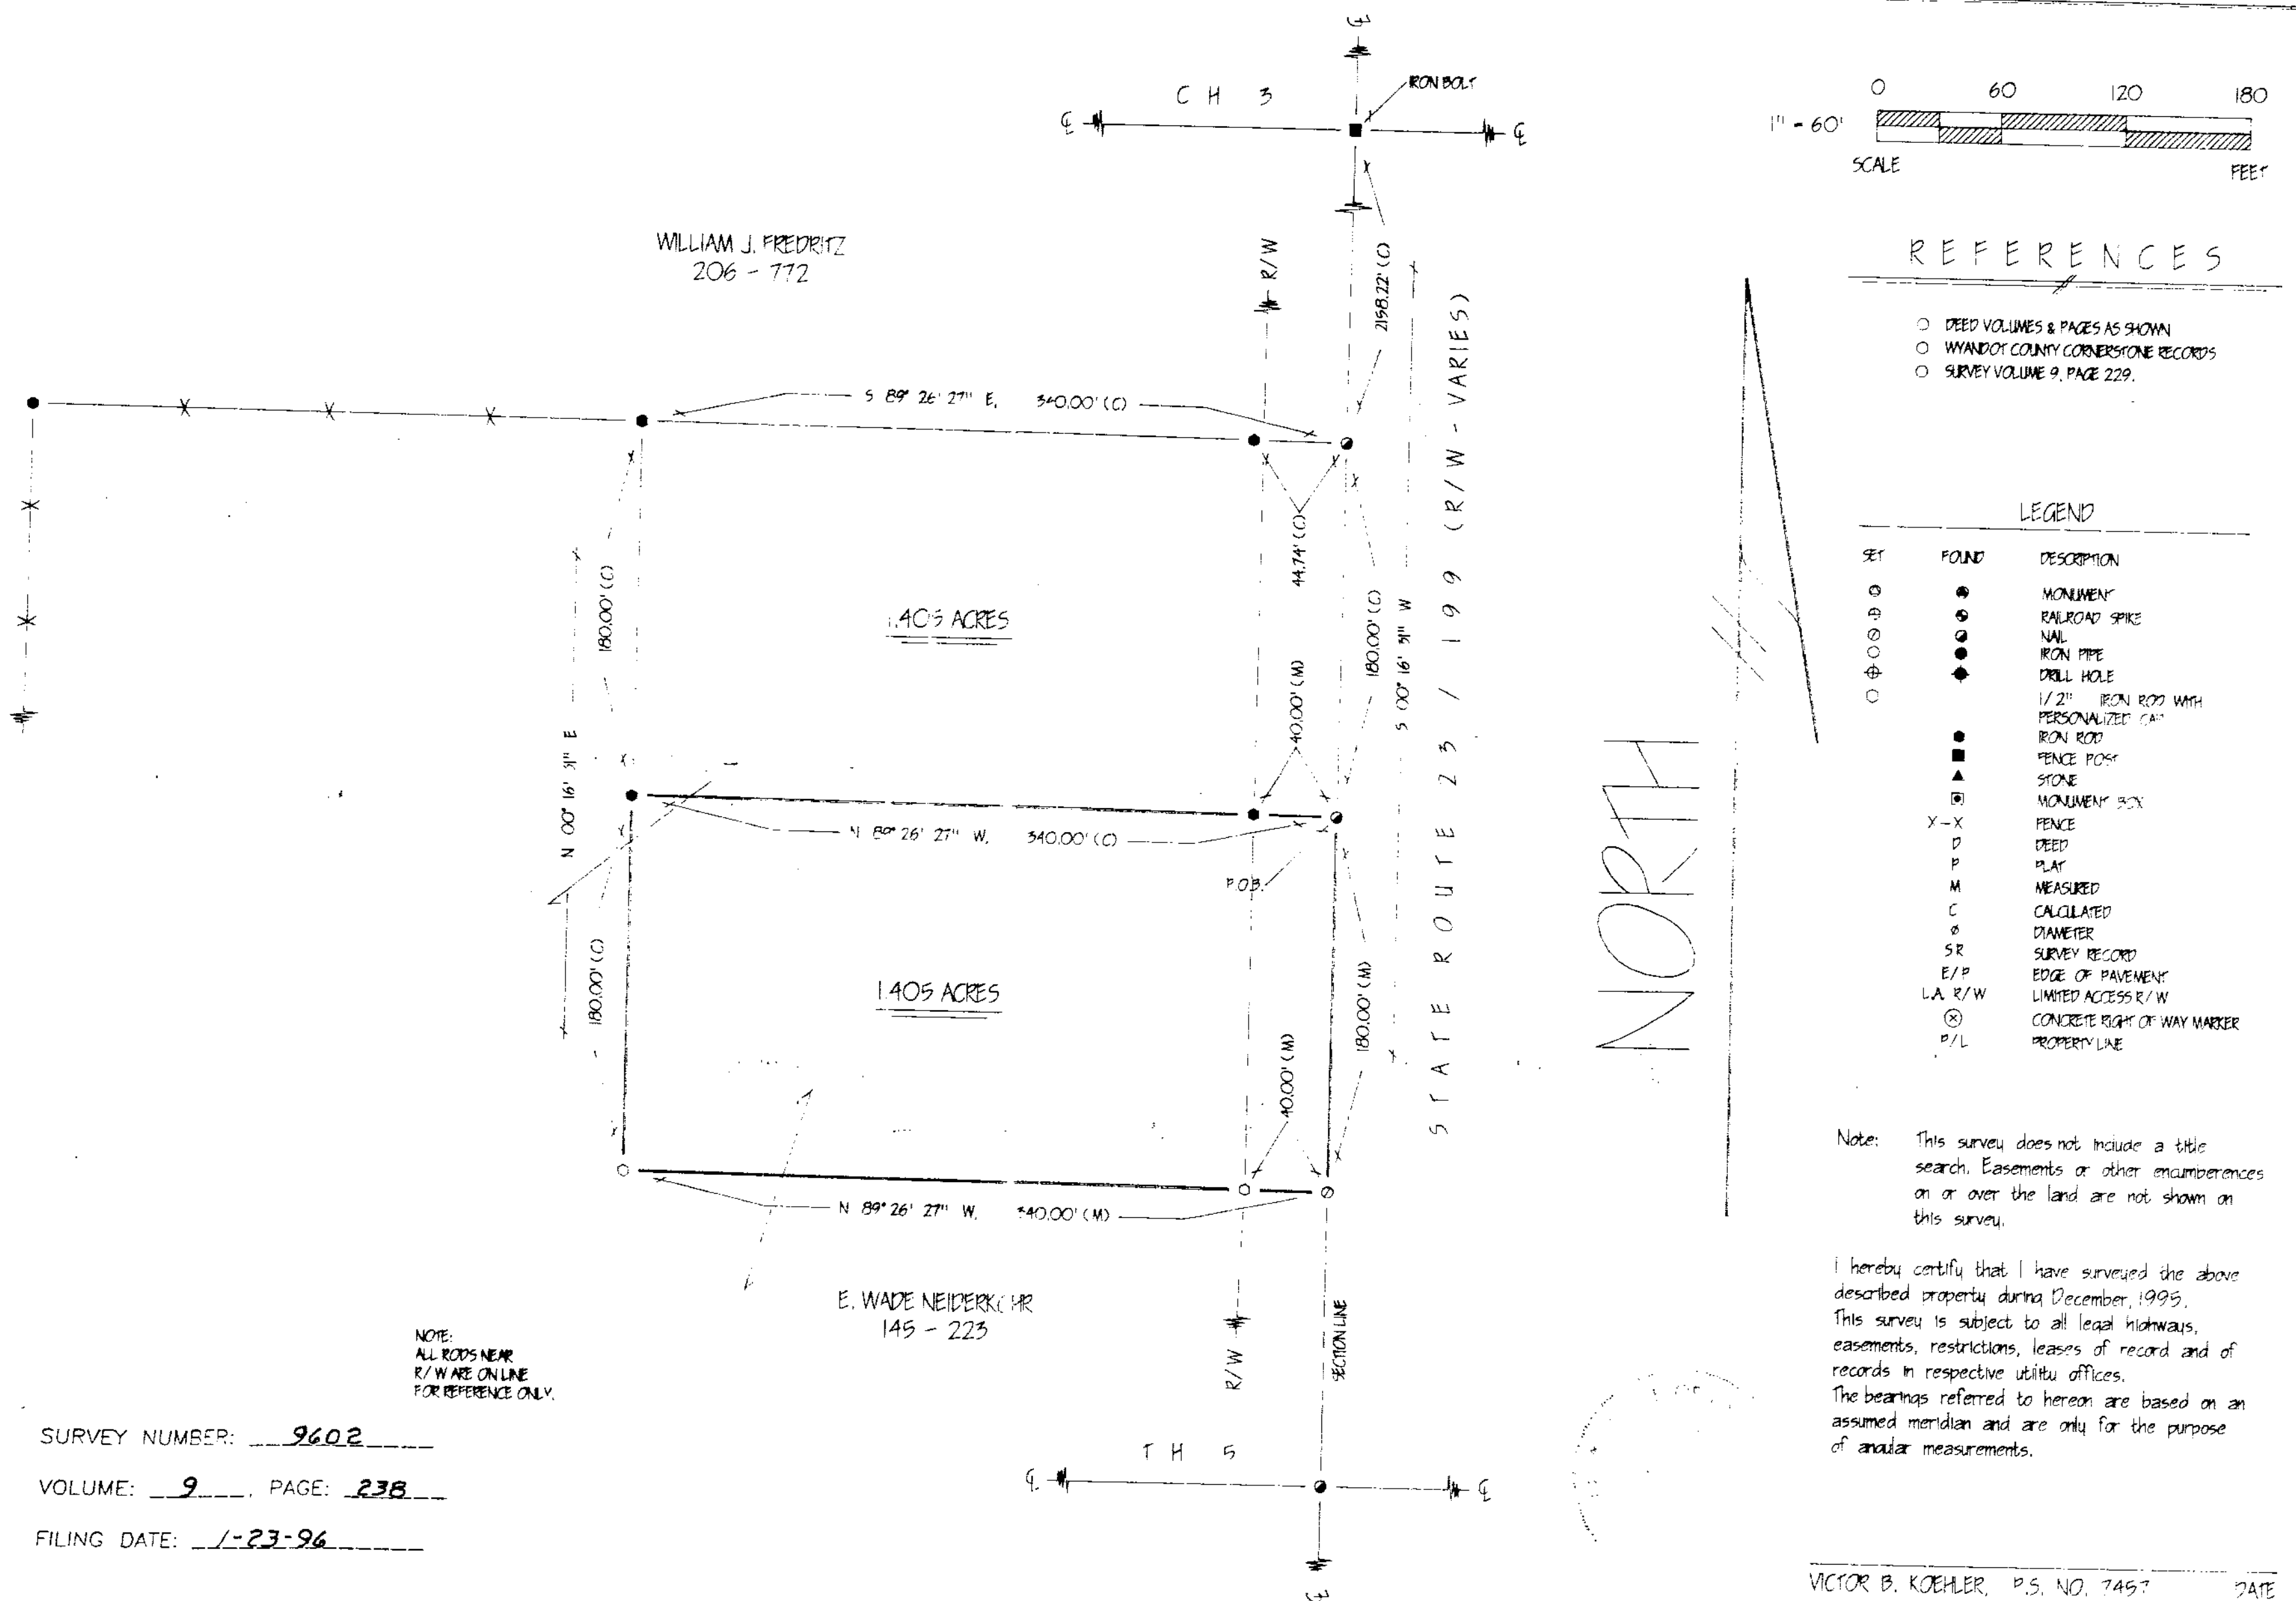

SURVEY NUMBER: 9602

VOLUME: 9, PAGE: 238

FILING DATE: 1-23-96

NOTE:
ALL RODS NEAR
R/W ARE ONLINE
FOR REFERENCE ONLY.

5-10156	DRAWN BY	CHECKED BY	REVISION
1	PRS 01-07-96	VBK 01-08-96	

SURVEY FOR: E. WADE NIEDERKOR

LOCATED IN PART OF THE NORTHEAST
QUARTER OF SECTION 5 T-1-S, R-13-E,
CRAWFORD TOWNSHIP, WYANDOT COUNTY, OHIOVICTOR B. KOEHLER, P.S.
P.O. BOX 28
UPPER SANDUSKY, OHIO 43351
419-204-5388