



This gets the
original parcel
NOT ~~SP~~ 50617

RICHARD L. GERBER, et al.
198-321

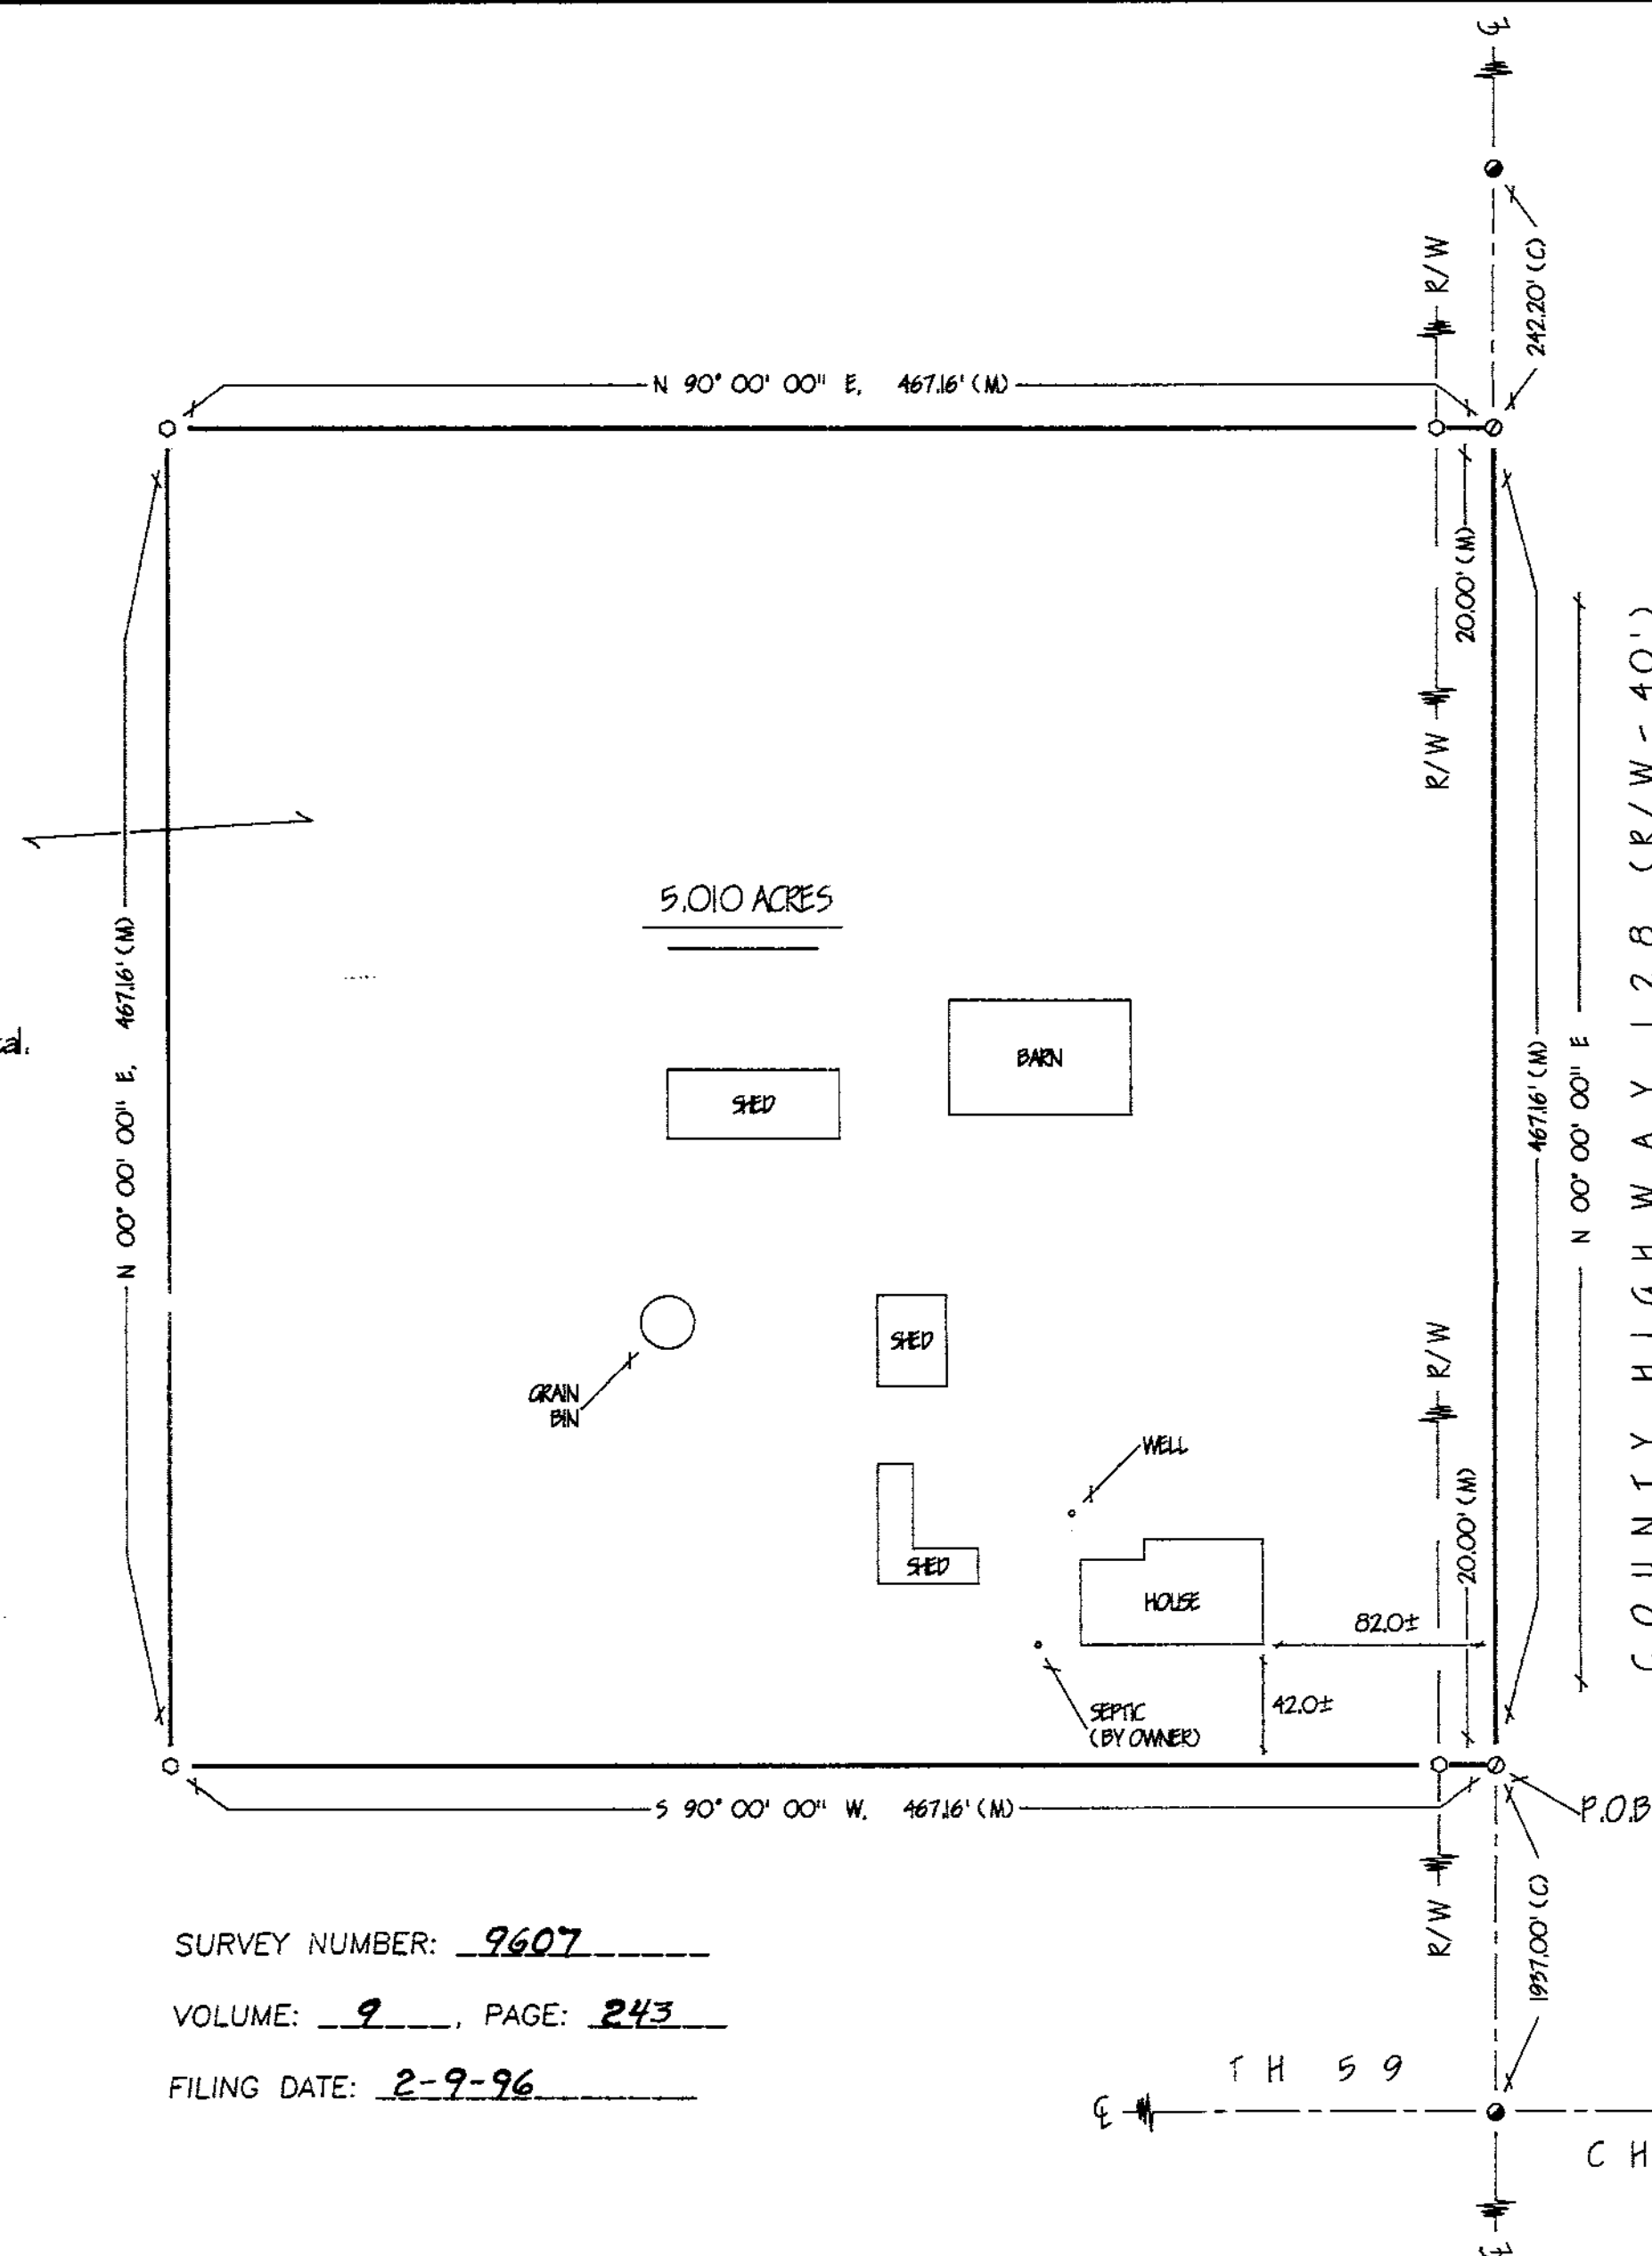

SURVEY NUMBER: 9607
VOLUME: 9, PAGE: 243
FILING DATE: 2-9-96

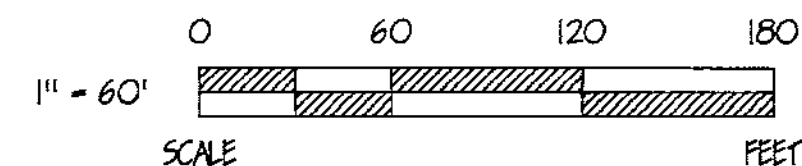

REFERENCES


- DEED VOLUMES & PAGES AS SHOWN
- WYANDOT COUNTY CORNERSTONE RECORDS

LEGEND

SET	FOUND	DESCRIPTION
●	●	MONUMENT
○	○	RAILROAD SPIKE
○	○	NAIL
○	○	IRON PIPE
○	○	DRILL HOLE
○	○	1/2" IRON ROD WITH PERSONALIZED CAP
○	○	IRON ROD
○	○	PENCE POST
○	○	STONE
○	○	MONUMENT BOX
X-X	X-X	PENCE
D	D	DEED
P	P	PLAT
M	M	MEASURED
C	C	CALCULATED
Ø	Ø	DIAMETER
SR	SR	SURVEY RECORD
E/P	E/P	EDGE OF PAVEMENT
L.A. R/W	L.A. R/W	LIMITED ACCESS R/W
⊗	⊗	CONCRETE RIGHT OF WAY MARKER
P/L	P/L	PROPERTY LINE

Note: This survey does not include a title search. Easements or other encumbrances on or over the land are not shown on this survey.

I hereby certify that I have surveyed the above described property during February, 1996. This survey is subject to all legal highways, easements, restrictions, leases of record and of records in respective utility offices. The bearings referred to hereon are based on an assumed meridian and are only for the purpose of angular measurements.

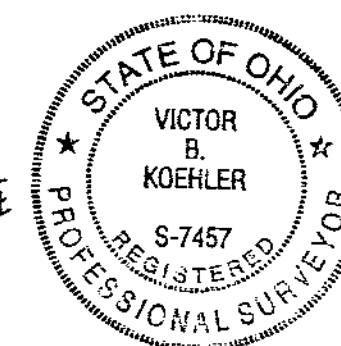

Victor B. Koehler
VICTOR B. KOEHLER, P.S. NO. 7457
02-06-96
DATE

5-01096	DRAWN BY	CHECKED BY	REVISION
1	FRS 02-04-96	VEK 02-05-96	

SURVEY FOR: MARIE EKLEBERRY

LOCATED IN PART OF THE SOUTHEAST
QUARTER OF SECTION 12, T-3-S, R-14-E,
PITT TOWNSHIP, WYANDOT COUNTY, OHIO

VICTOR B. KOEHLER, P.S.
P.O. BOX 28
UPPER SANDUSKY, OHIO 43351
419-294-5388