

urvey FOR - JIM GUCKER

0 100 200


SCALE 1 INCH = 100 FEET

DEED REF: VOL. 196, PG. 118



PERSONALIZED IRON PIPE SET
PT. NW 1/4
SEC. 2
T. 1 S., R. 14 E.
TWP. TYMOCHTEE
COUNTY: WYANDOT
OHIO.

- RAILROAD SPIKE FOUND
- ⊗ 1/2" Φ HEAD P.K. NAIL SET
- x WOOD FENCE POST FOUND

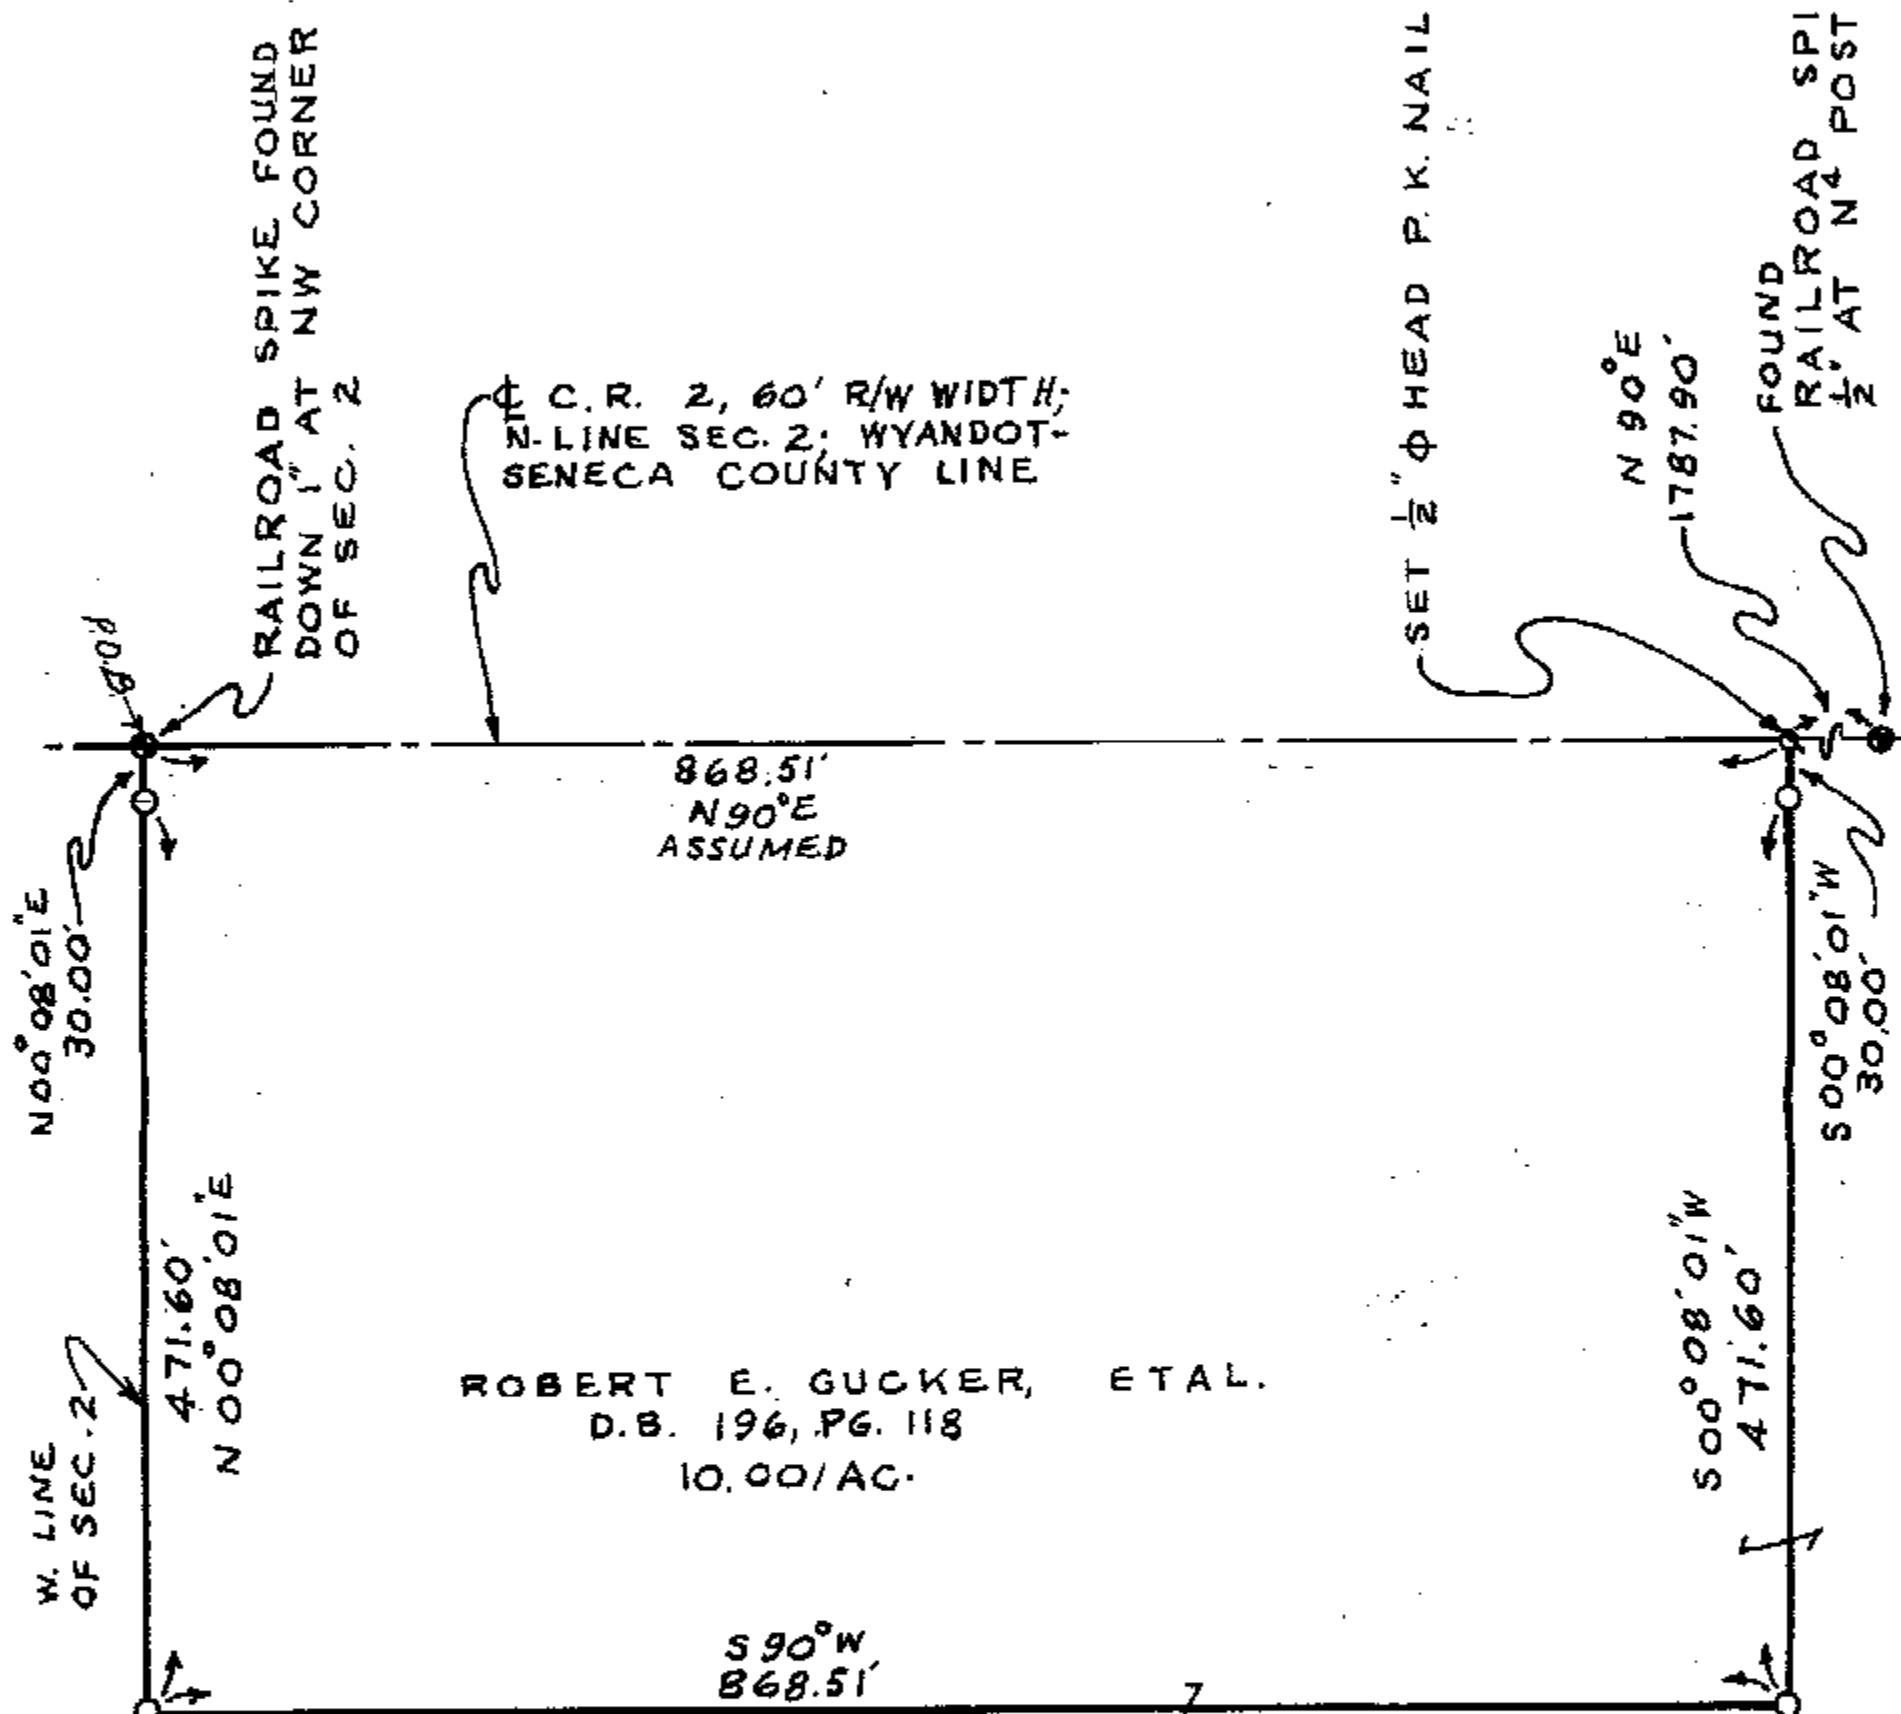

JAMES E. KESSLER
D.B. 140, PG. 69

ROBERT E. GUCKER, ETAL.
D.B. 196, PG. 118
10.00/AC.

SURVEY NUMBER: 9617

VOLUME: B, PAGE: 001

FILING DATE: 3-13-96

FOUND WOOD FENCE POST
ON PROPERTY LINE.



I HEREBY CERTIFY THIS
PLAT TO BE CORRECT AS
MADE ON JAN. 10, 1996
AND DEEM IT WORTHY OF
PRESERVATION.
OHIO REGISTERED SURVEYOR
NO. 5647

BY Jerry B. Weininger
JERRY B. WEININGER