

SURVEY FOR - GENE CONRAD

TAX MAP COPY

1/2" ϕ PERSONALIZED IRON PIPE SET
PT. SW 4
SEC. 30
T. 2 S., R. 15 E.
TWP. EDEN
COUNTY: WYANDOT
OHIO.


0 100 200
SCALE: 1 INCH = 100 FEET
DEED REF.: VOL. 125, PG. 19

Assumed
NORTH

IRON ROD FOUND

SURV. REF.:
VOL. 6, PG. 133

1/2" ϕ P.K. NAIL SET

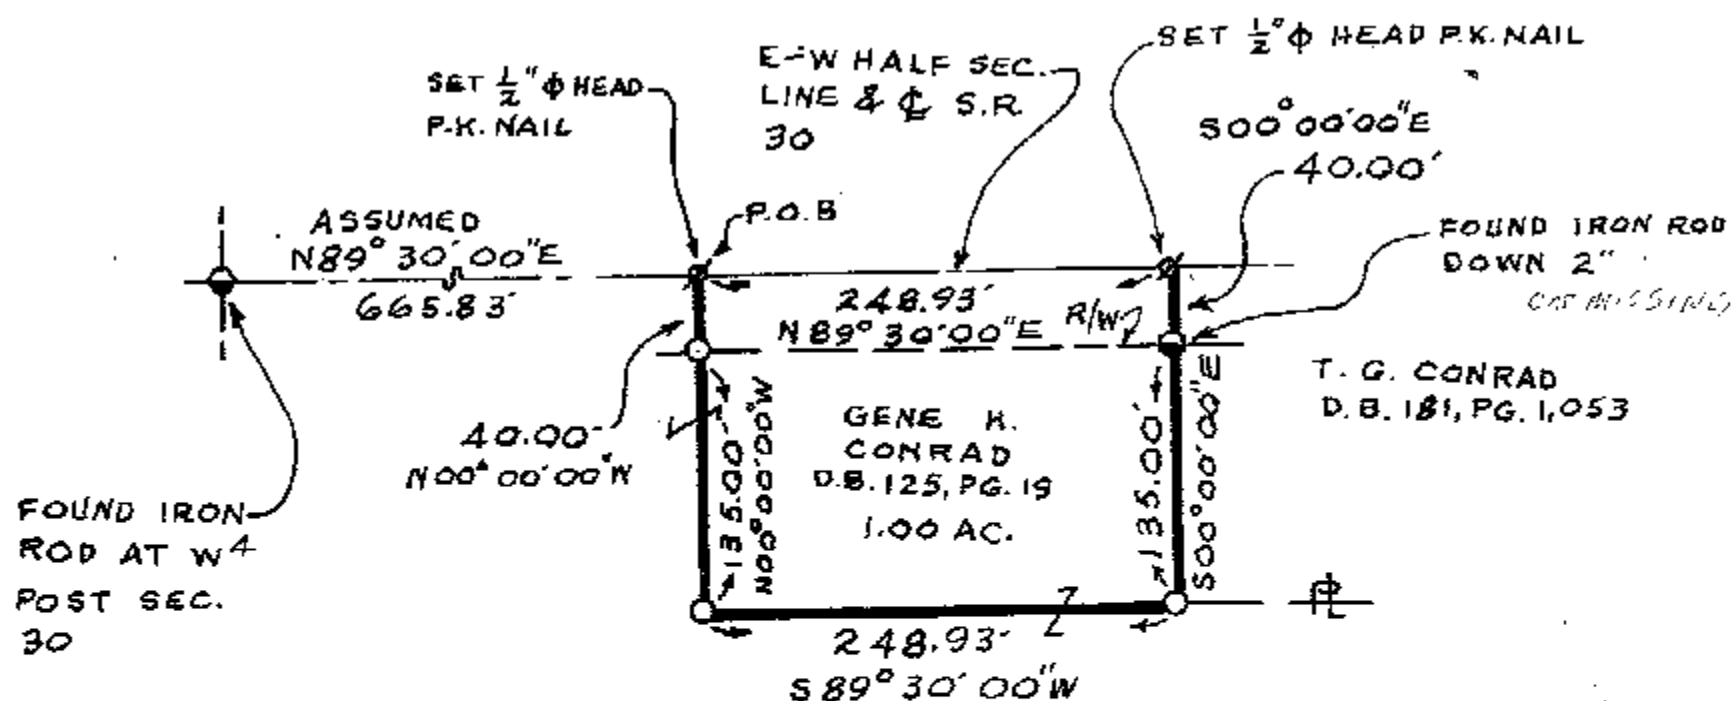

SURVEY NUMBER: 9630

VOLUME: B, PAGE: 006

FILING DATE: 4-17-96



NO BUILDINGS ON PARCEL SURVEYED

I HEREBY CERTIFY THIS
PLAT TO BE CORRECT AS
MADE ON APRIL 3, 1996
AND DEEM IT WORTHY OF
PRESERVATION.
OHIO REGISTERED SURVEYOR
NO. 5647

BY Jerry B. Weininger
JERRY B. WEININGER