




**STULTS and
ASSOCIATES, INC.
ARCHITECTS • ENGINEERS
PLANNERS • SURVEYORS**

491 EAST CENTER STREET MARION, OHIO 43302-4224
MARION: (614) 387-9180 DELAWARE: (614) 363-6792
MARION FAX: (614) 382-9876 DELAWARE FAX: (614) 436-5238

PLAT OF SURVEY FOR

DON GWINNER

BEING PART OF THE NORTHEAST QUARTER OF SECTION 7,
TOWNSHIP 4 SOUTH, RANGE 15 EAST, ANTRIM TOWNSHIP,
WYANDOT COUNTY, STATE OF OHIO

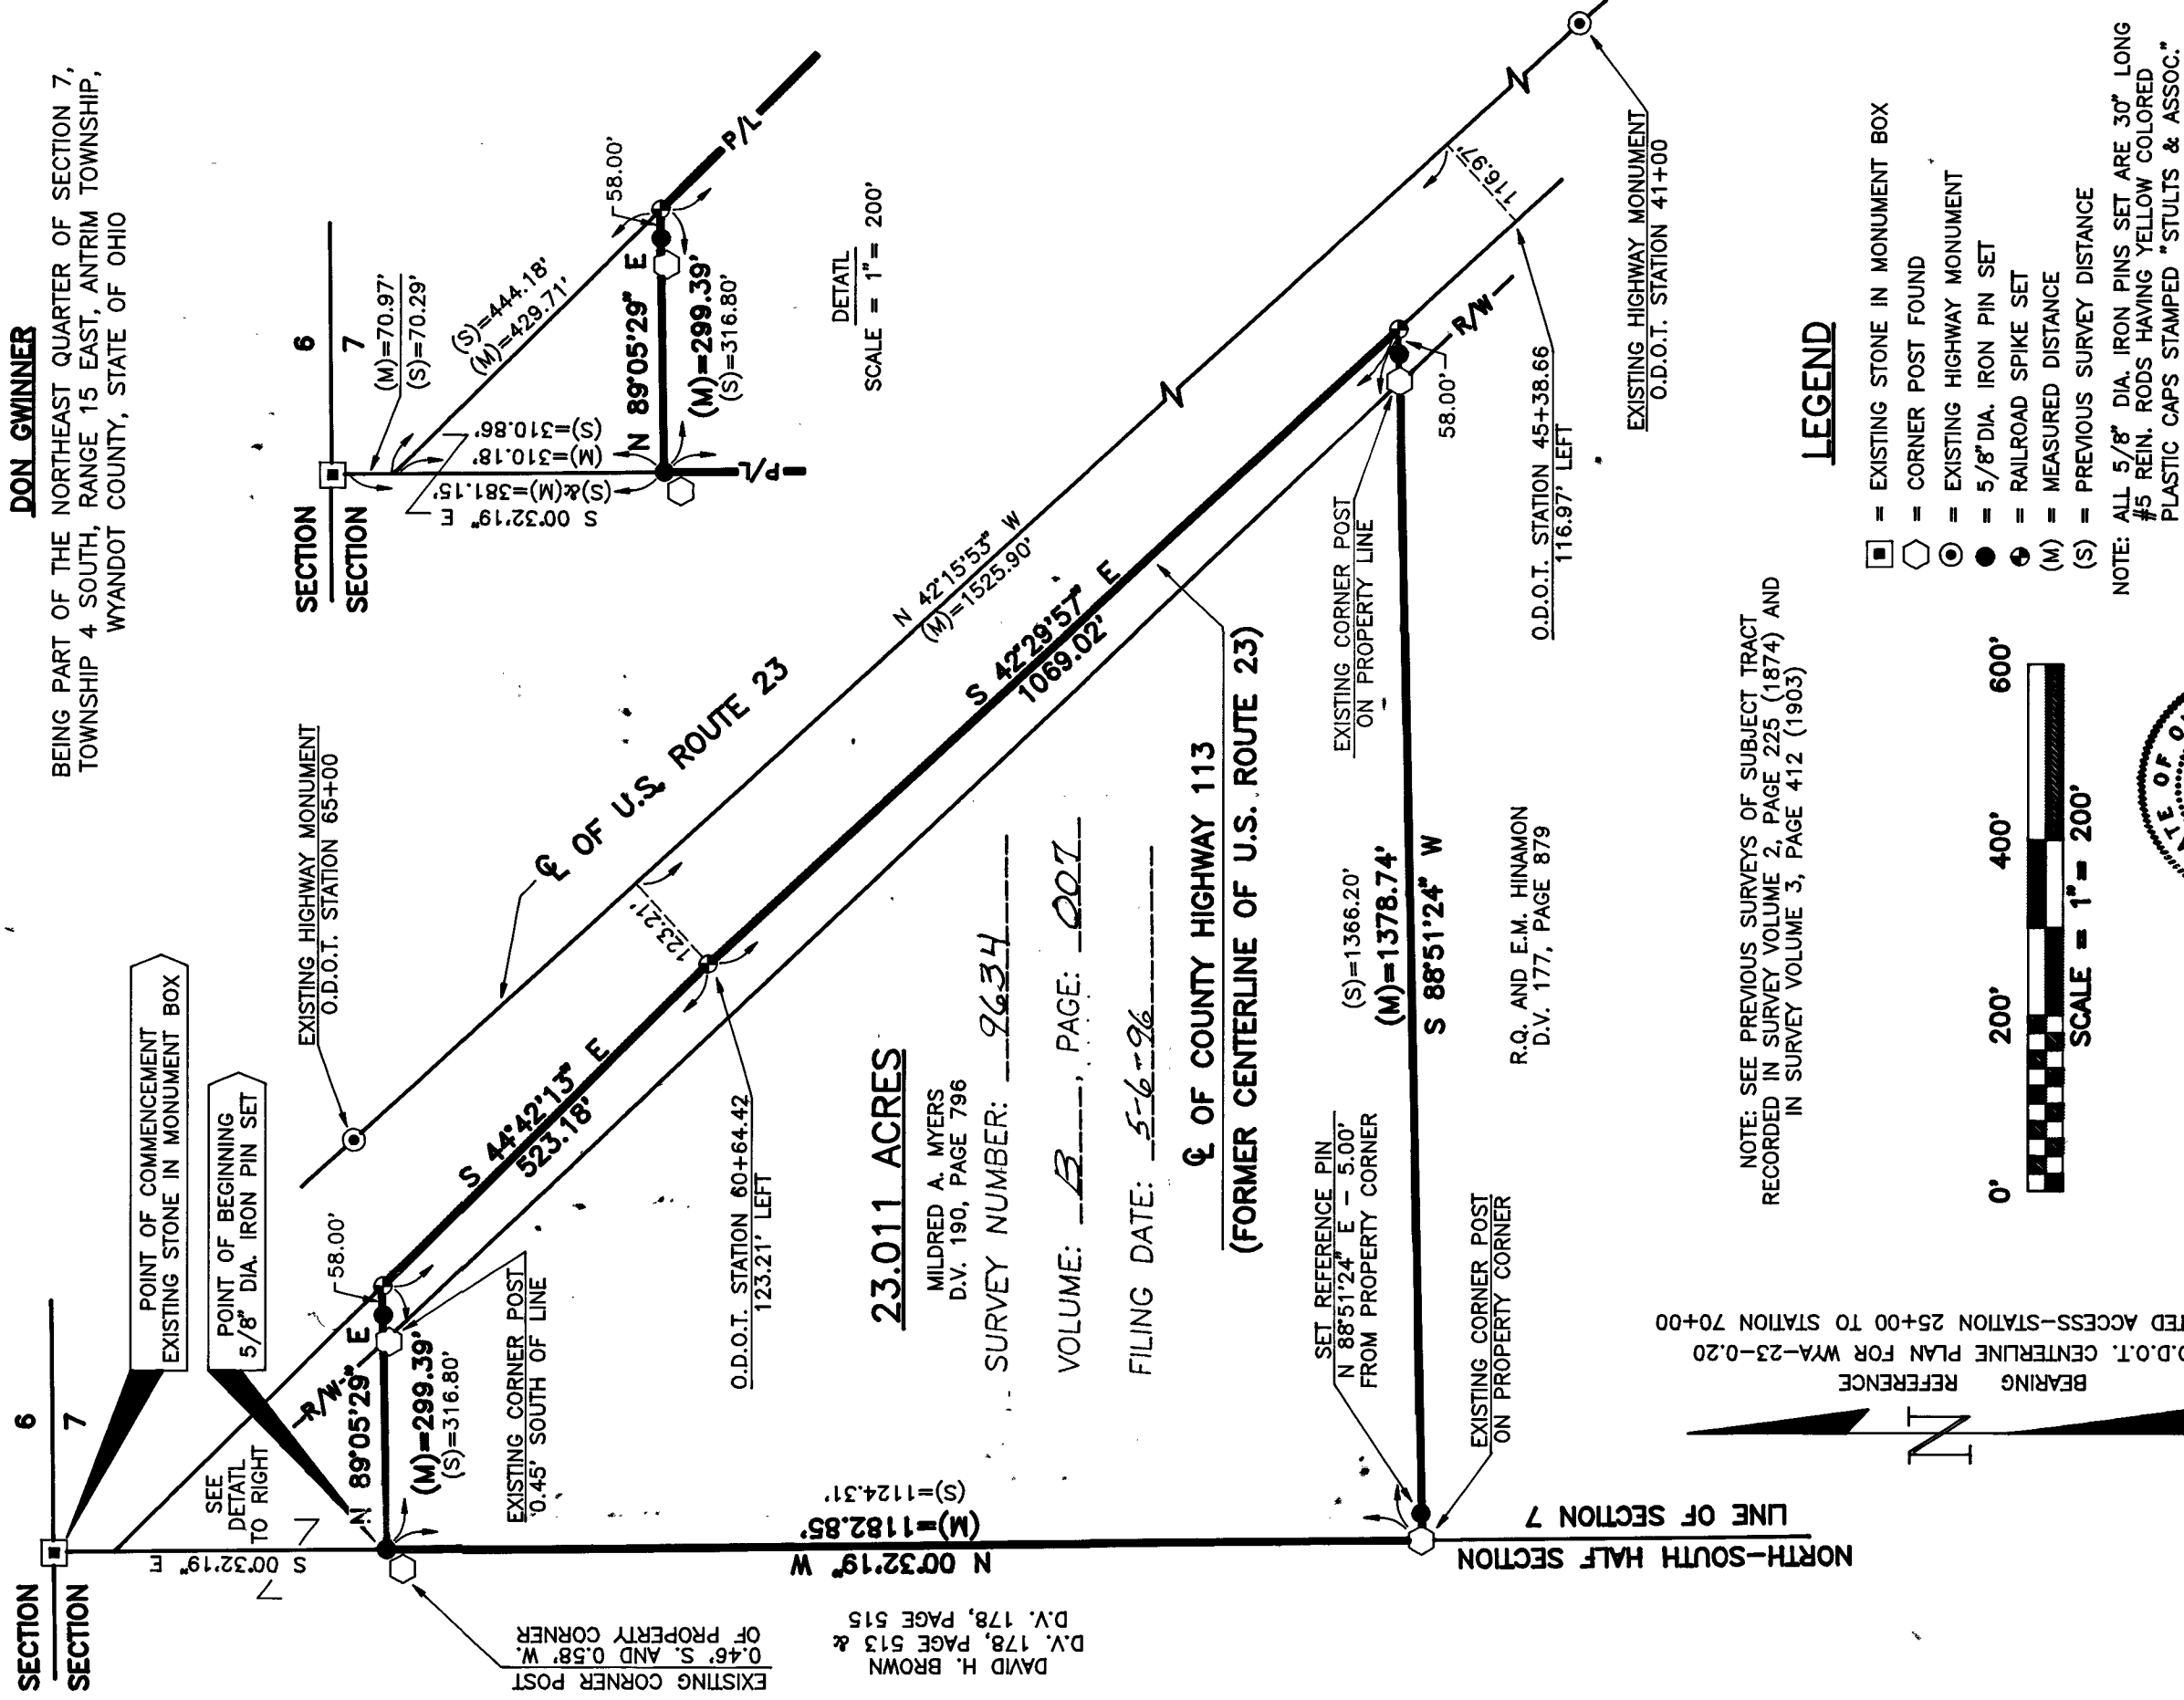

NOTE: SEE PREVIOUS SURVEYS OF SUBJECT TRACT
RECORDED IN SURVEY VOLUME 2, PAGE 225 (1874) AND
IN SURVEY VOLUME 3, PAGE 412 (1903)


BEARING REFERENCE
O.D.O.T. CENTERLINE PLAN FOR WYA-23-0.20
LIMITED ACCESS-STATION 25+00 TO STATION 70+00



LEGEND

- = EXISTING STONE IN MONUMENT BOX
- = CORNER POST FOUND
- ⊙ = EXISTING HIGHWAY MONUMENT
- = 5/8\" DIA. IRON PIN SET
- ⊕ = RAILROAD SPIKE SET
- (M) = MEASURED DISTANCE
- (S) = PREVIOUS SURVEY DISTANCE

NOTE: ALL 5/8\" DIA. IRON PINS SET ARE 30\" LONG
#5 REIN. RODS HAVING YELLOW COLORED
PLASTIC CAPS STAMPED \"STULTS & ASSOC.\"

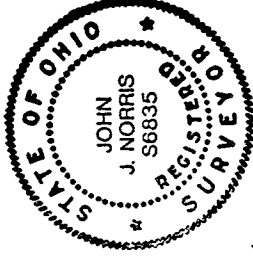

We hereby certify that the above plat was prepared from an
actual survey and to the best of our knowledge is correct

Registered Surveyor No. 6835 Date 5/03/96

Dwg. No. 11-269

File No. 96M023