

TAX MAP COPY
VEY FOR - WILLIA SHEDENHELM

0 = $\frac{1}{2}$ " PERSONALIZED IRON PIPE SET
PT. NW⁴
SEC. 2
T. 2 S. R. 14 E.
TWP. CRANE
COUNTY: WYANDOT
OHIO.

0 200 400
SCALE 1 INCH = 200 FEET
DEED REF: VOL. 155, PG. 397
SURVEY REF: Vol 6 Pg. 513



SURVEY NUMBER: 9644

VOLUME: B, PAGE: 013


FILING DATE: 5-23-96

"A" IS $\frac{1}{2}$ " ϕ HEAD P.K. NAIL SET AT
P.C. CURVE NO. 1

"B" IS $\frac{1}{2}$ " ϕ P.K. NAIL SET AT P.O.B.
PARCEL 2 & AT P.C. CURVE NO. 2

"C" IS $\frac{1}{2}$ " ϕ HEAD NAIL SET

"D" IS AN IRON PIPE FOUND

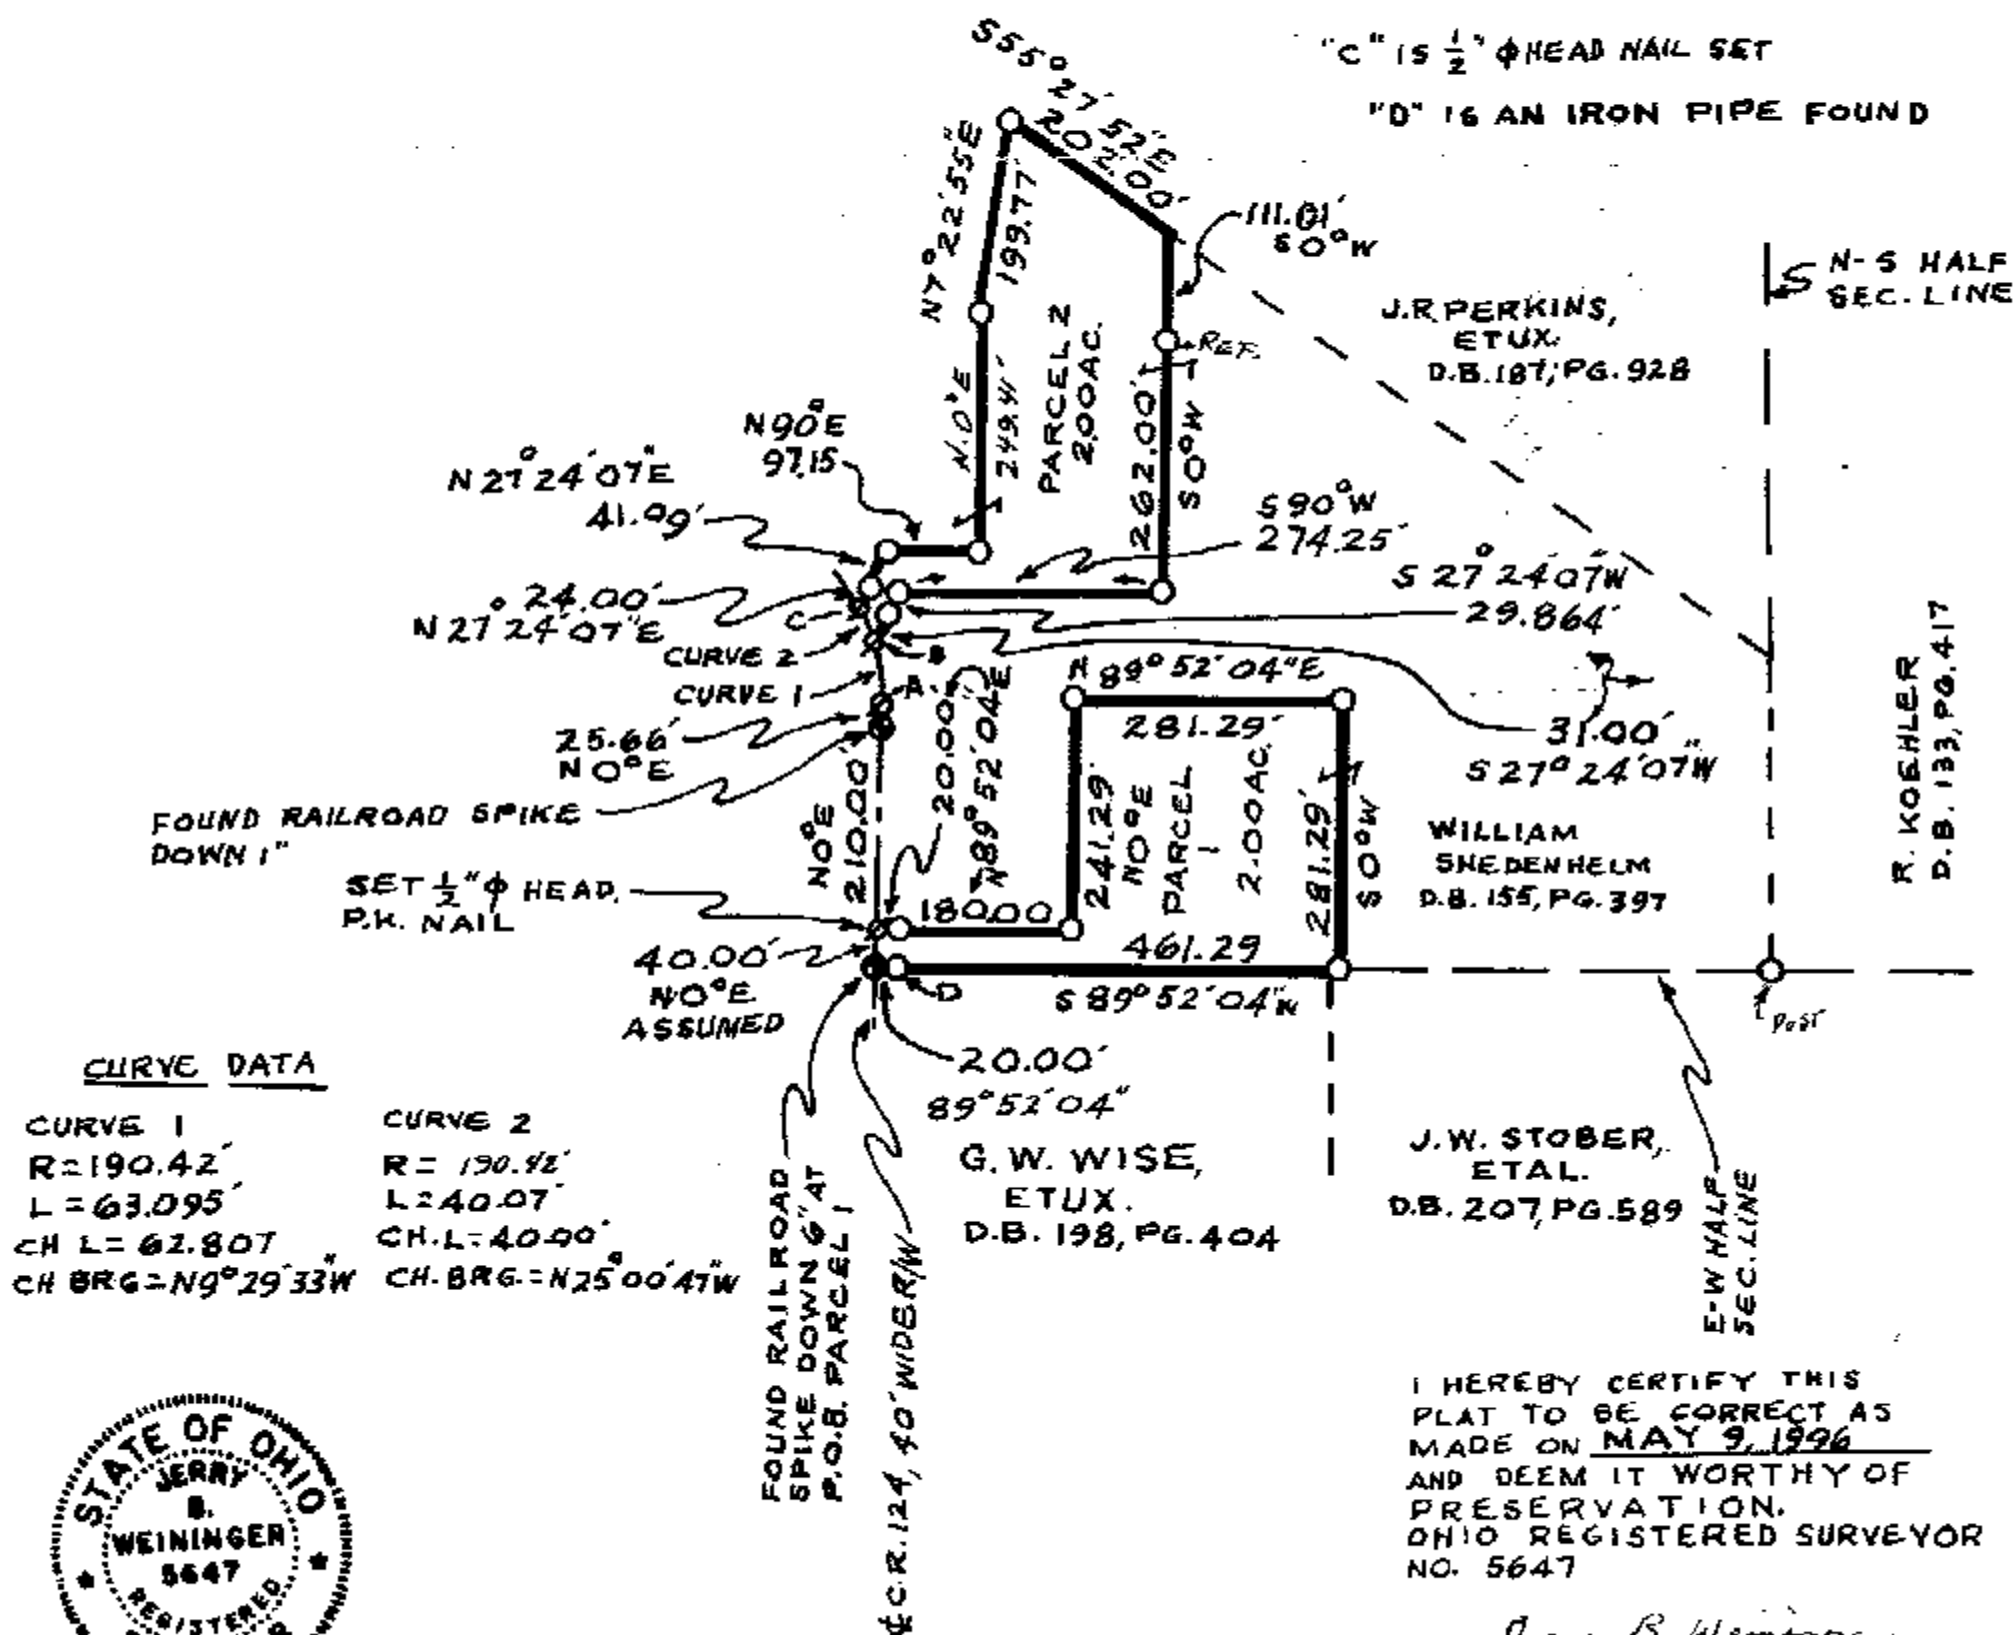

CURVE DATA

CURVE 1	CURVE 2
R=190.42'	R=190.42'
L=63.095'	L=40.07'
CH L=62.807'	CH L=40.40'
CH BRG=N9°29'33\"	CH BRG=N25°00'47\"



I HEREBY CERTIFY THIS
PLAT TO BE CORRECT AS
MADE ON MAY 9, 1996
AND DEEM IT WORTHY OF
PRESERVATION.
OHIO REGISTERED SURVEYOR
NO. 5647

BY Jerry B. Weininger
JERRY B. WEININGER