


SURVEY FOR - JOE HIGGINS

O = $\frac{1}{2}$ " PERSONALIZED IRON PIPE SET
PT. 9W4
SEC. 26
T. 1 S., R. 13 E.
TWP.: CRAWFORD
COUNTY: WYANDOT
OHIO.

0 100 200
SCALE 1 INCH = 100 FEET
DEED REF.: VOL. 141, PG. 401


SURVEY REF.:
VOL. 7, PG. 137

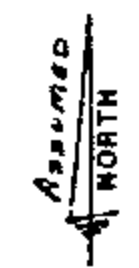

TAX MAP COPY

- NAIL FOUND
- RAILROAD SPIKE FOUND
- MON. BOX OVER IRON PIPE
- $\frac{1}{2}$ " ϕ HEAD P.K.-NAIL SET
- PROPERTY LINE

SURVEY NUMBER: 9650
VOLUME: B, PAGE: 016
FILING DATE: 6-6-96

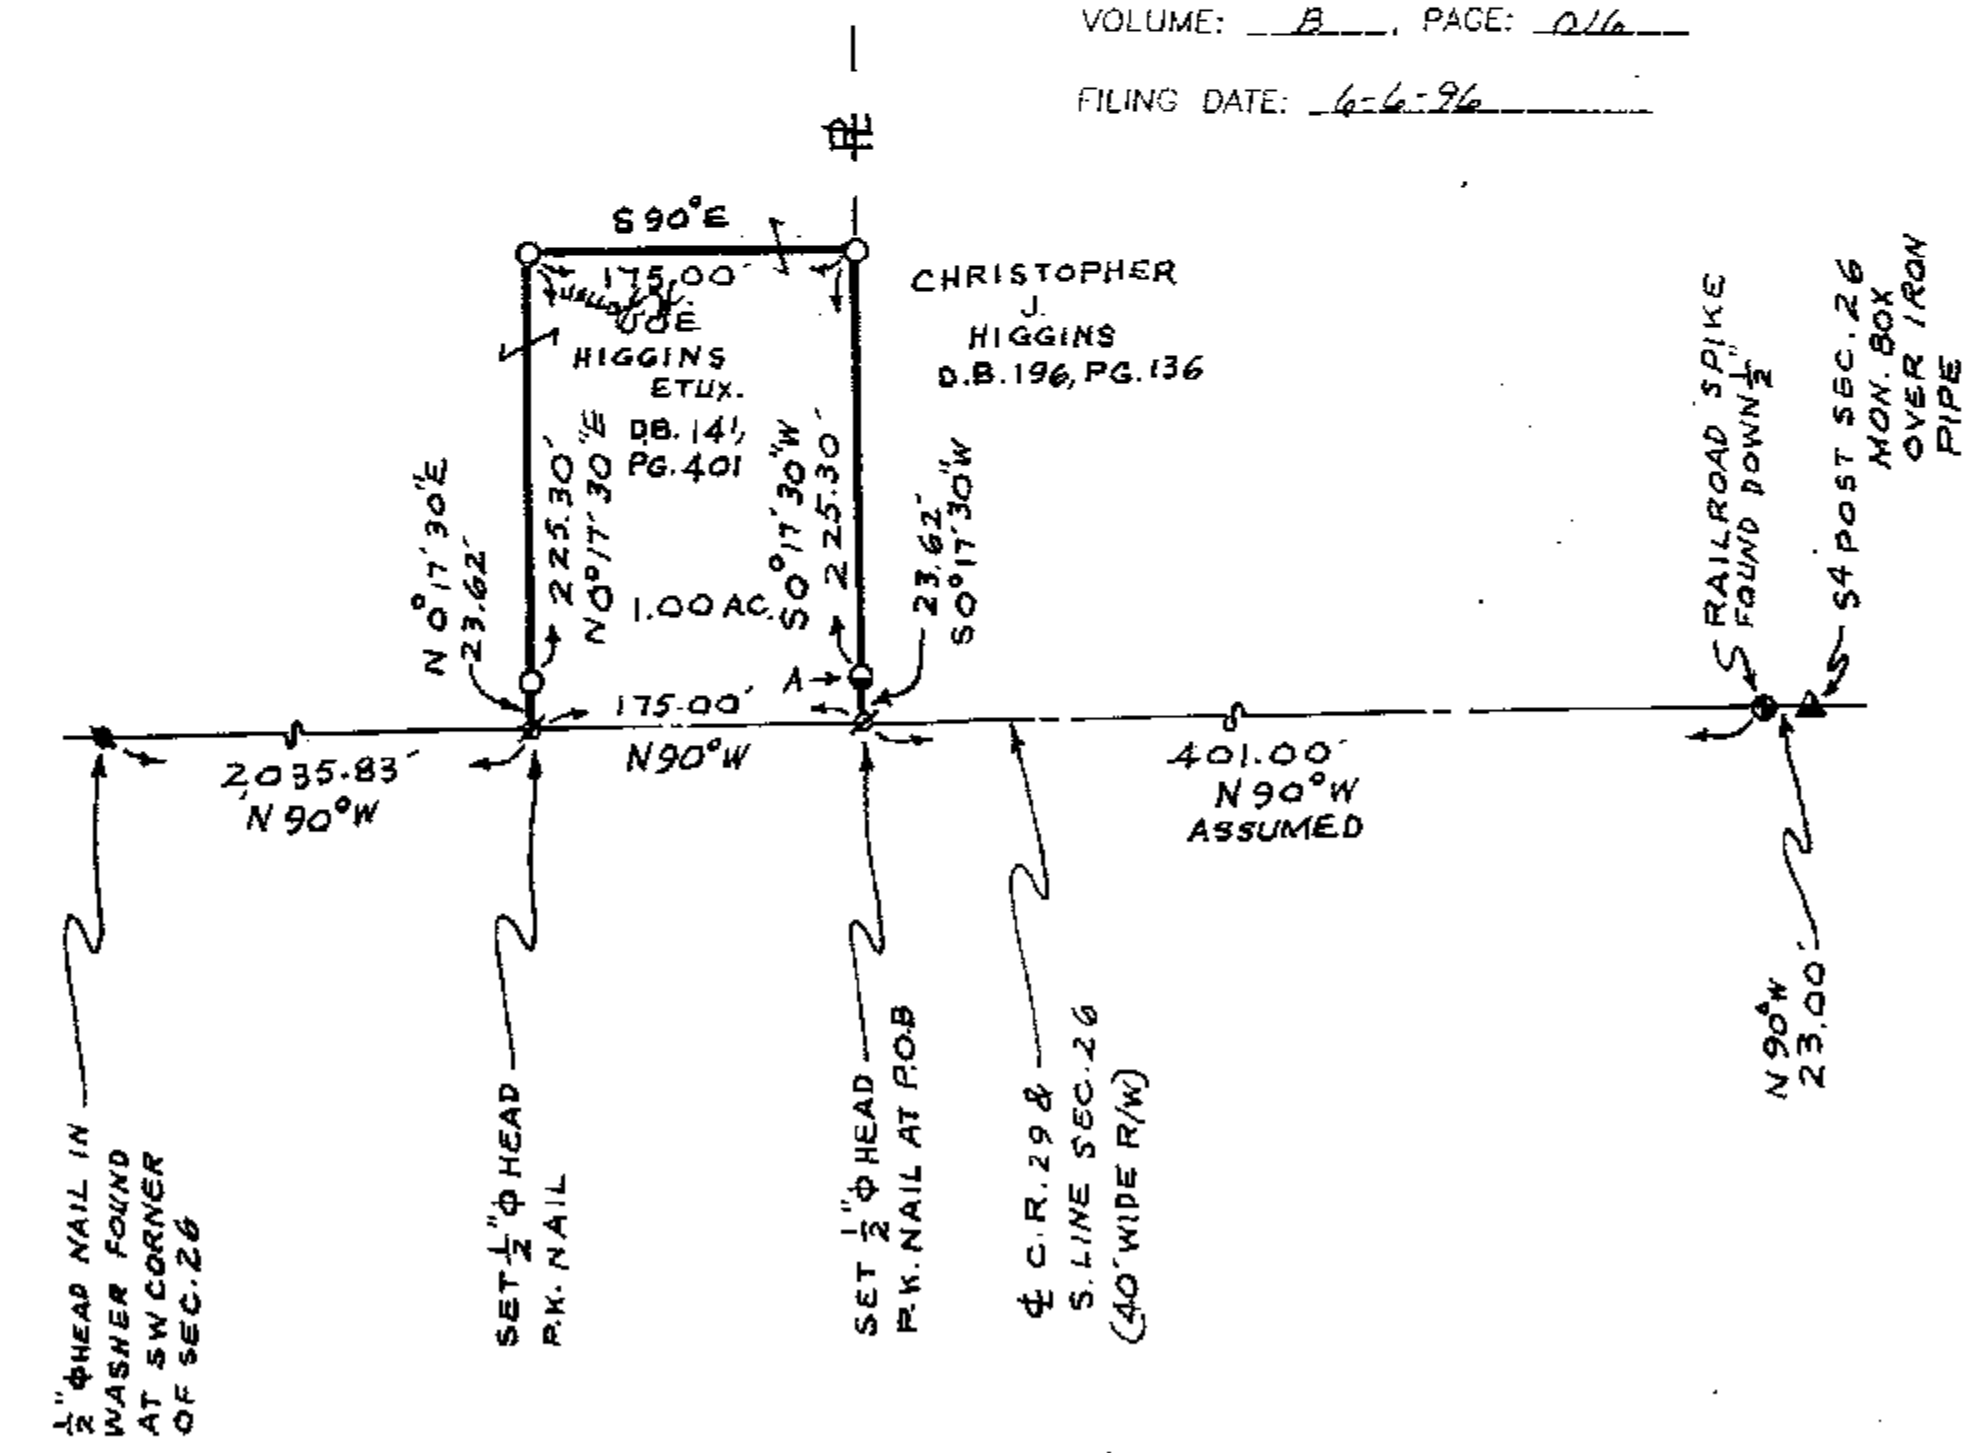

AT 'A' FOUND $\frac{1}{2}$ " ϕ IRON PIPE WITH CAP.
NO BUILDINGS ON PARCEL SURVEYED



I HEREBY CERTIFY THIS
PLAT TO BE CORRECT AS
MADE ON MAY 7, 1996
AND DEEM IT WORTHY OF
PRESERVATION.
OHIO REGISTERED SURVEYOR
NO. 5647
BY Jerry B. Weininger
JERRY B. WEININGER