


SURVEY FOR - CAREY DEVELOPMENT CO.

TAX MAP COPY

0 = 1/2" PERSONALIZED IRON PIPE SET
 SNYDER PARK ADDN., LOTS 164, 165, 166 & 167
 PLAT BOOK VOL. 3, PGS. 164 & 165
 VILLAGE OF CAREY
 COUNTY: WYANDOT
 OHIO.

0 50 100
 SCALE 1 INCH = 50 FEET
 DEED REF.: VOL. 125, PG. 133

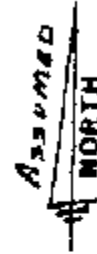

VOL. 3
 PGS. 164 & 165


IRON PIPE FOUND

SURVEY REF.:
 JULY 31, 1995 - J.B. WEININGER

SURVEY NUMBER: 9456

VOLUME: B, PAGE: 018

FILING DATE: 7-2-96

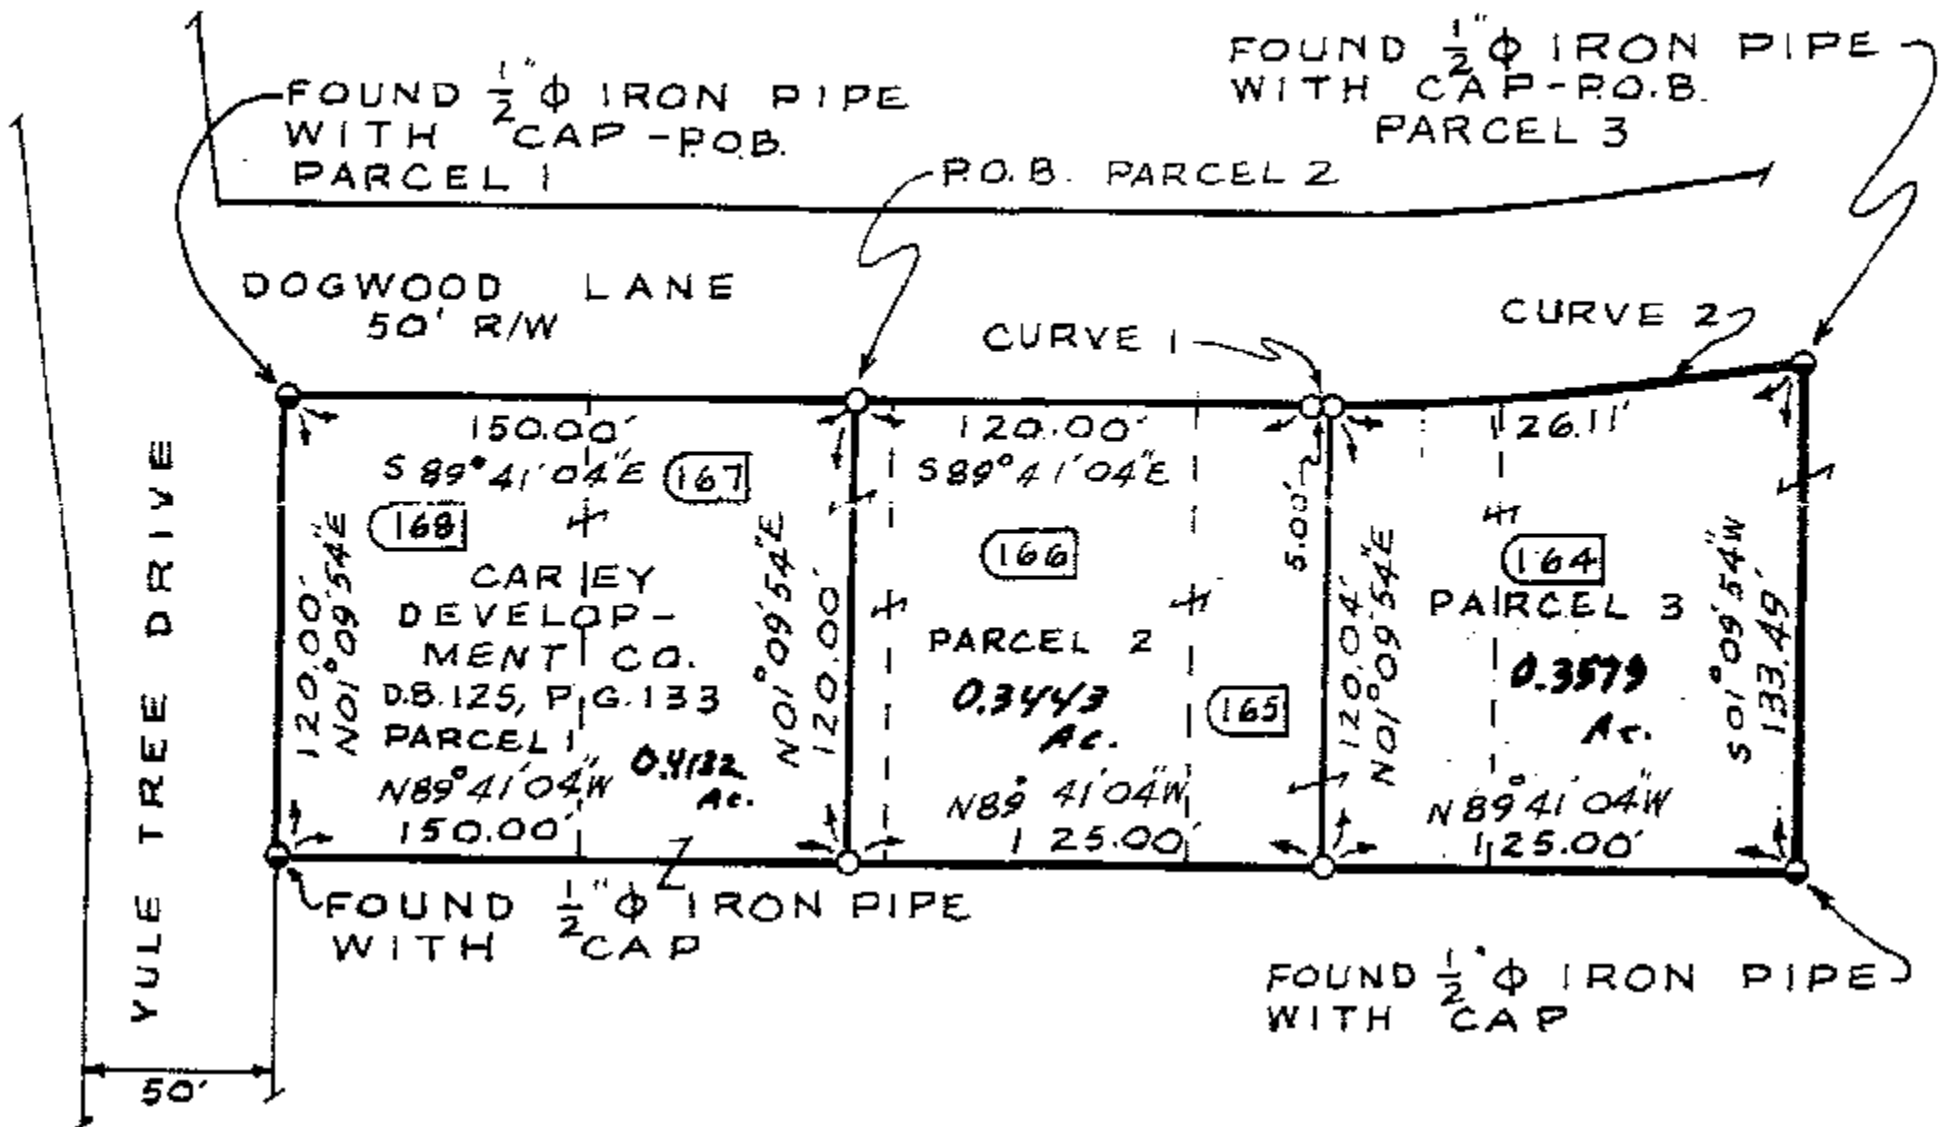

CURVE DATA

CURVE NO.	RADIUS	CH. BEARING	CH. L.	L.
1	660.00'	N89°52'26"E	5.00'	5.00'
2	660.00'	N84°11'01"E	125.92'	126.11'

LOT NO.	PARCEL NO.	ACRES
168	10 2385 0000	0.2204
167	10 2380 0000	0.1928
167	10 2380 0100	0.0276
166	10 2375 0000	0.2204
165	10 2370 0000	0.0963
165	10 2370 0100	0.1248
164	10 2365 0000	0.2331



I HEREBY CERTIFY THIS
 PLAT TO BE CORRECT AS
 MADE ON MAY 24, 1996
 AND DEEM IT WORTHY OF
 PRESERVATION.
 OHIO REGISTERED SURVEYOR
 NO. 5647

BY Jerry B. Weininger
 JERRY B. WEININGER