

SURVEY FOR - DIANE WEAVER

TAX MAP COPY


0 = 1/2" PERSONALIZED IRON PIPE SET
PT. NW 4
SEC. 8
T. 4 S., R. 13 E.
TWP. MARSEILLES
COUNTY: WYANDOT
OHIO.

0 100 200
SCALE 1 INCH = 100 FEET
DEED REF.: VOL. 125, PG. 334

ASSUMED
NORTH

SURV. REF.:
JUNE 18, 1996 BY J. B. WEININGER

- * FOUND 1/2" ϕ HEAD P.K. NAIL
- Q SET 1/2" ϕ HEAD P.K. NAIL
- Δ MON. BOX FOUND
- ⊕ -- PROPERTY LINE

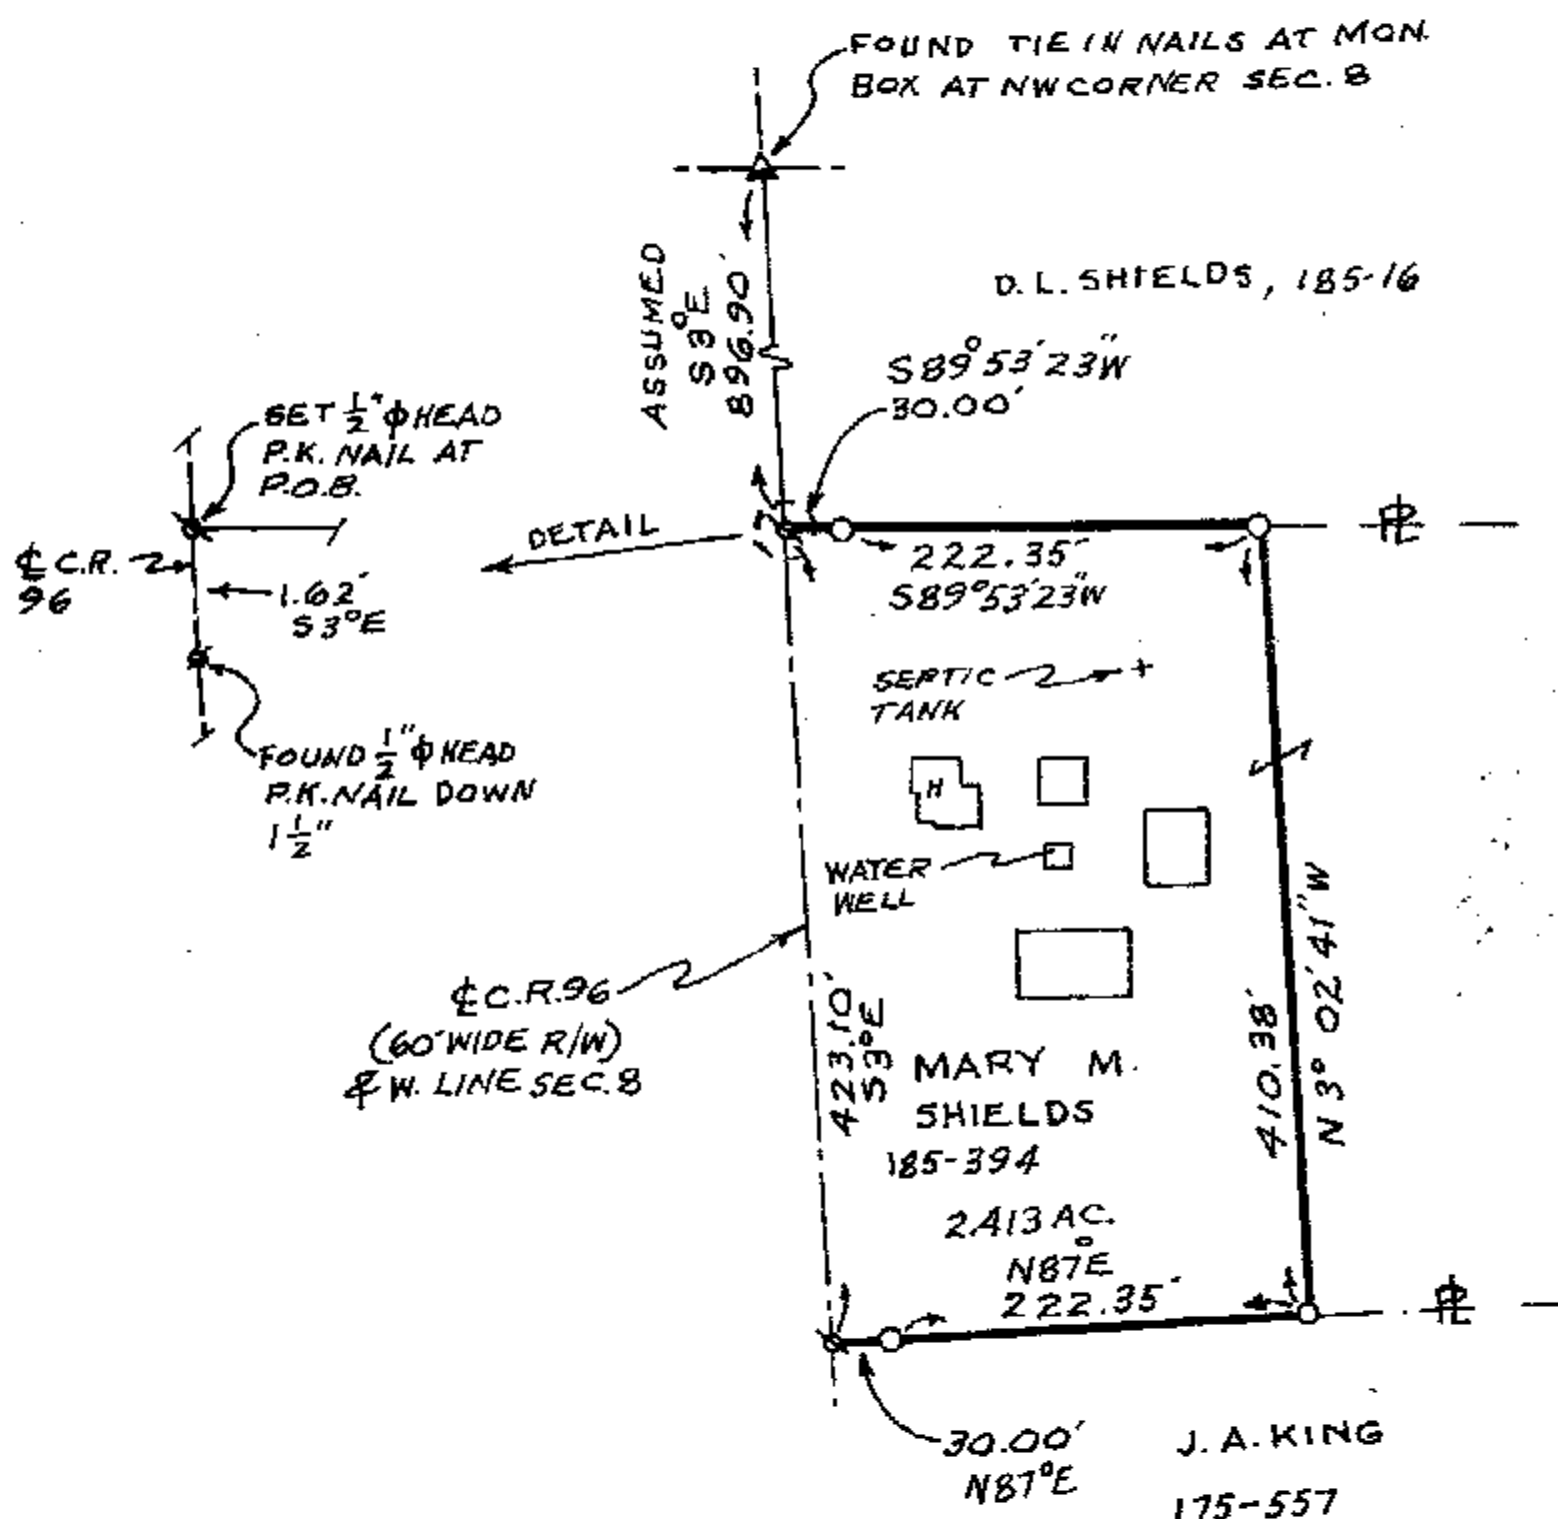

SURVEY NUMBER: 9662

VOLUME: B, PAGE: 019

FILING DATE: 7-10-96



* JUNE 18, 1986 &
JUNE 22, 1996

I HEREBY CERTIFY THIS
PLAT TO BE CORRECT AS
MADE ON *
AND DEEM IT WORTHY OF
PRESERVATION.
OHIO REGISTERED SURVEYOR
NO. 5647

BY Jerry B. Weininger
JERRY B. WEININGER