


0 = 1/2" PERSONALIZED IRON PIPE SET  
PT. NW 1/4  
SEC. 8  
T. 4 S, R. 13 E.  
TWP.: MARSEILLES  
COUNTY: WYANDOT  
OHIO.

0 200 400  
SCALE 1 INCH = 200 FEET  
DEED REF.: VOL. 185, PG. 394

ASSUMED  
NORTH

SURY. REF.:  
JUNE 18, 1986

- ▲ MON. BOX FOUND
- 1/2" Φ HEAD P.K. NAIL FOUND
- ⊗ 1/2" Φ HEAD P.K. NAIL SET
- ⊕ — PROPERTY LINE

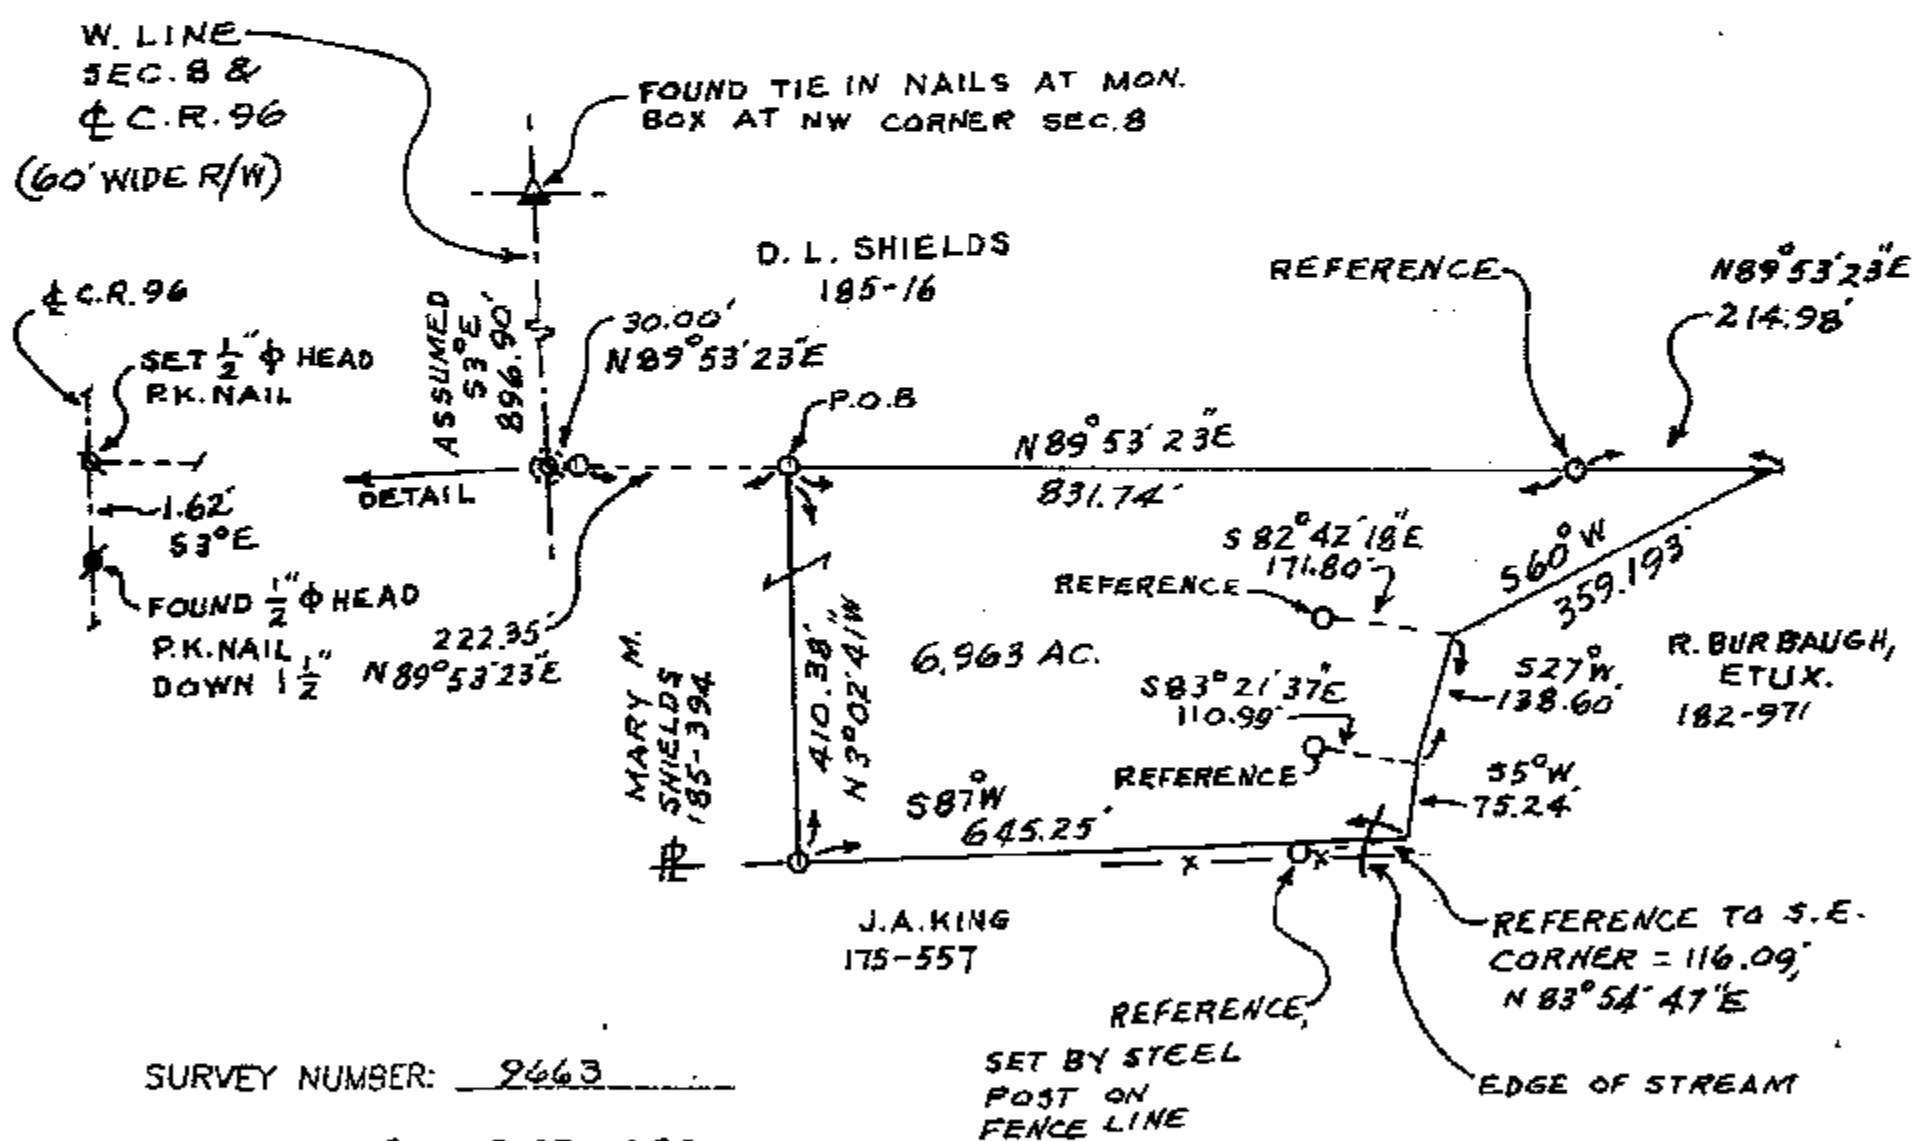

SURVEY NUMBER: 9463

VOLUME: B, PAGE: 020

FILING DATE: 7-10-96



NO BUILDINGS ON  
PARCEL SURVEYED

\* JUNE 18, 1986 &  
JUNE 22, 1996

I HEREBY CERTIFY THIS  
PLAT TO BE CORRECT AS  
MADE ON \*  
AND DEEM IT WORTHY OF  
PRESERVATION.  
OHIO REGISTERED SURVEYOR  
NO. 5647

BY Jerry B. Weininger  
JERRY B. WEININGER