

SURVEY FOR -GERALD BUCHMAN


04 1/2 PERSONALIZED IRON PIPE SET
PT. NE 4
SEC. 17
T. 1 S., R. 14 E.
TWP. TYMOCHTEE
COUNTY: WYANDOT
OHIO.

0 100 200
SCALE: 1 INCH = 100 FEET
DEED REF: VOL. 151, PG. 434

DEED REF : VOL. 151 , PG. 434

SURVEY REFERENCE:
VOL. 8, PG. 203

- ⑥ RAILROAD SPIKE FOUND
 ⑥ IRON PIPE FOUND
 ④ $\frac{1}{2}$ " ϕ HEAD P.K. NAIL FOUND
 ④ $\frac{1}{2}$ " ϕ HEAD P.K. NAIL SET

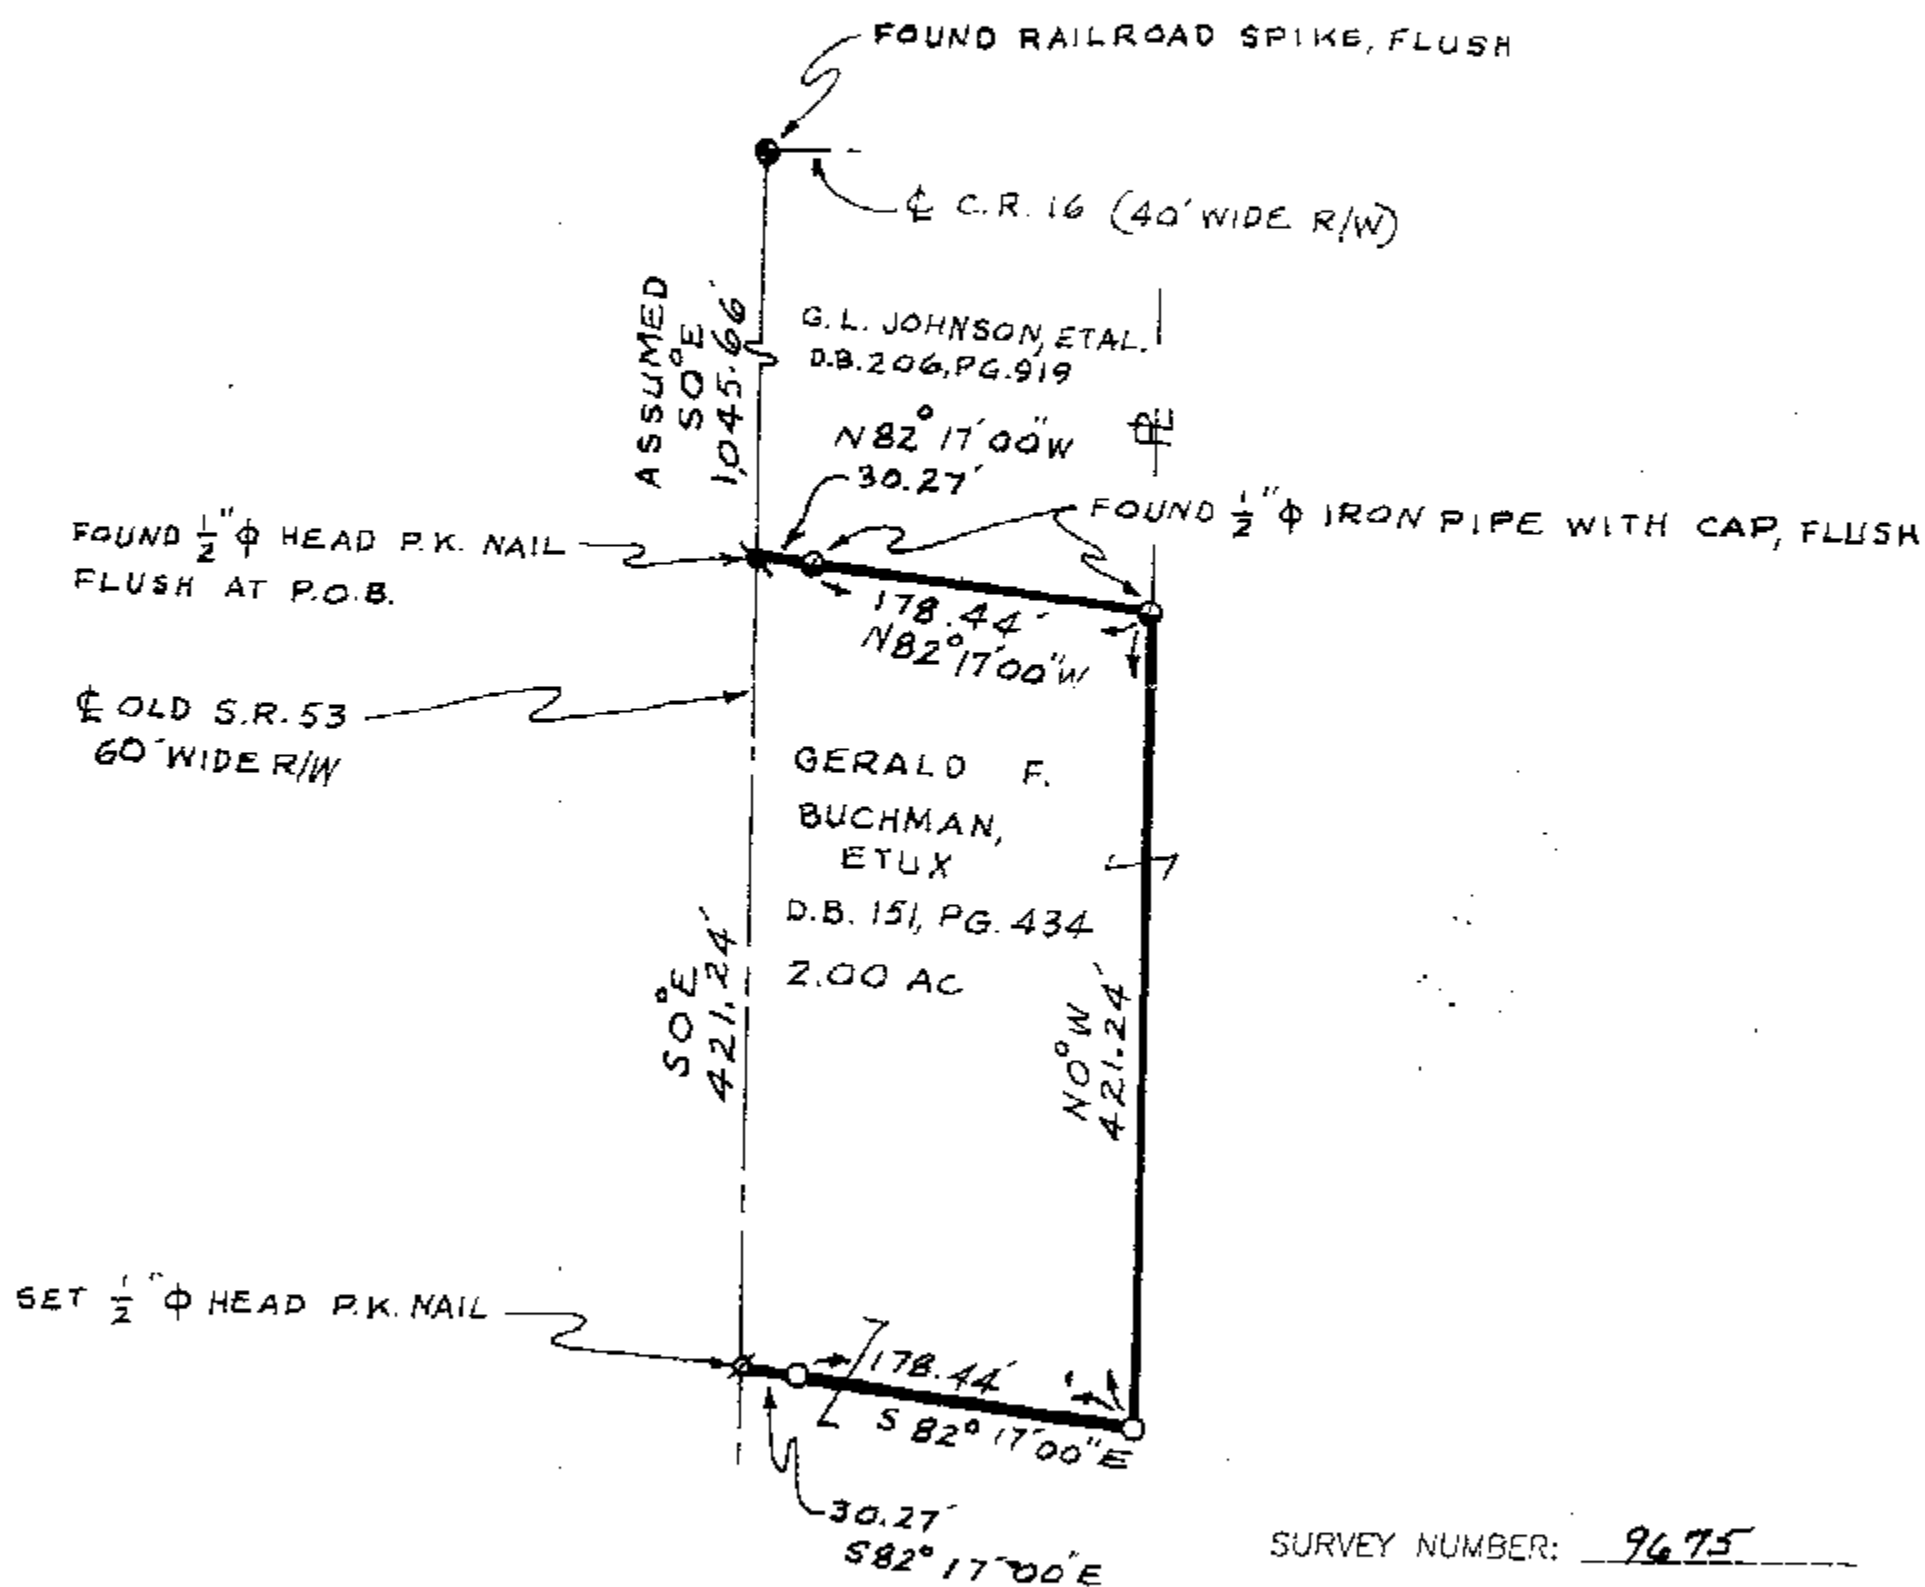

SURVEY NUMBER: 9675

VOLUME: B PAGE: 025

FILED DATE: 8-28-96



NO BUILDINGS ON PARCEL SURVEYED

I HEREBY CERTIFY THIS
PLAT TO BE CORRECT AS
MADE ON JUNE 6, 1996
AND DEEM IT WORTHY OF
PRESERVATION.
OHIO REGISTERED SURVEYOR
NO. 5647

BY Gerry B. Weinger
JERRY B. WEINGER