

SURVEY FOR - CLINTON SHEARER


○ $\frac{1}{2}$ " PERSONALIZED IRON PIPE SET
PT. NW 4
SEC. 35
T. 1 S., R. 13 E.
TWP. CRAWFORD
COUNTY: WYANDOT
OHIO

SCALE 1 INCH = 100 FEET
DEED REF. VOL. 169, PG. 224



SURVEY REF.:
VOL. 7, PG. 153A NO. 9119
VOL. 5, PG. 107, NO. 1302 & NO. 1303
VOL. 5, PG. 491, NO. 1800

- RAILROAD SPIKE FOUND
- IRON PIPE FOUND
- ▲ MON. BOX FOUND

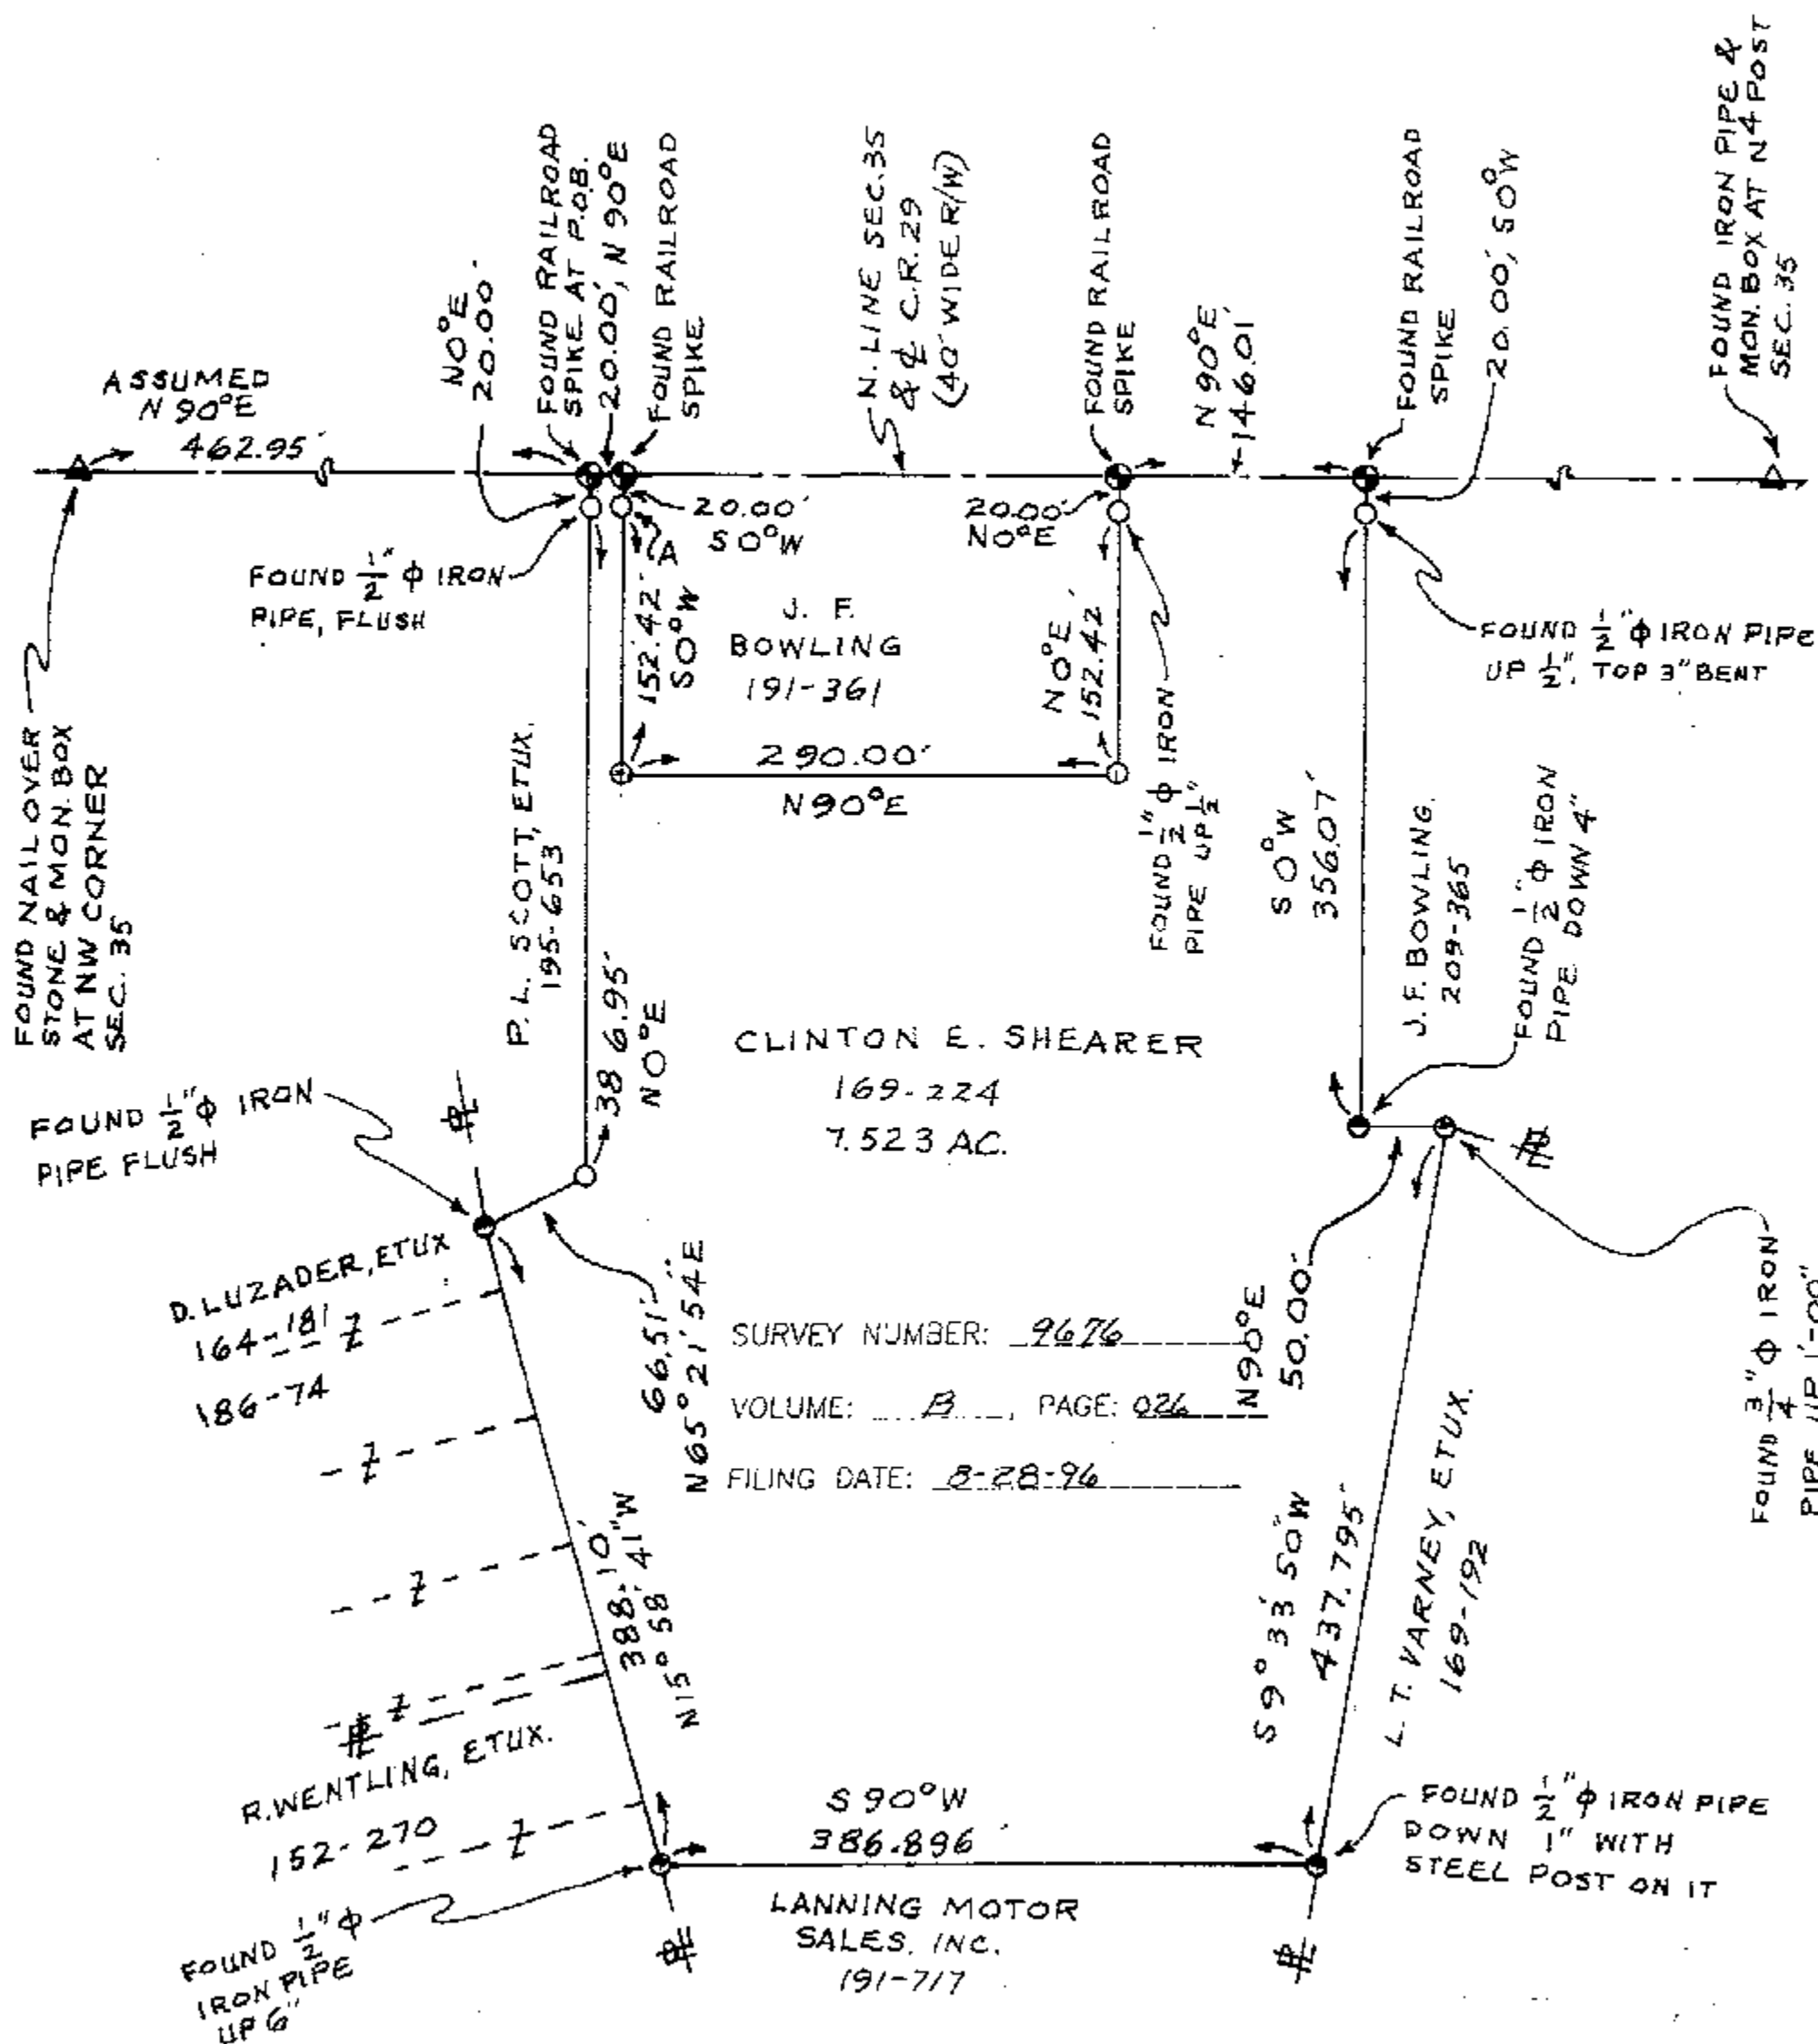

AT "A", FOUND $\frac{1}{2}$ " ϕ IRON PIPE UP $\frac{1}{2}$ " & BENT

I HEREBY CERTIFY THIS PLAT TO BE CORRECT AS MADE ON AUG. 6, 1996 AND DEEM IT WORTHY OF PRESERVATION.
OHIO REGISTERED SURVEYOR NO. 5647

BY Jerry B. Weininger
JERRY B. WEININGER