


SURVEY FOR - DANNY L. SOUTHWARD

PERSONALIZED IRON PIPE SET
PT. NW
SEC. 1
T. 21 S. R. 13 E.
TWP. SALEM
COUNTY WYANDOT
OHIO

0 200 400
SCALE 1 INCH = 200 FEET
DEED REF. VOL. 186, PG. 754

- FOUND IRON ROD
- FOUND $\frac{1}{2}$ " ϕ HEAD P.K. NAIL
- SET $\frac{1}{2}$ " ϕ HEAD P.K. NAIL
- P- PROPERTY LINE
- FOUND IRON PIPE

SURVEY REFERENCE:
VOL. 5, PG. 261, PG. 268
VOL. 9, PG. 50

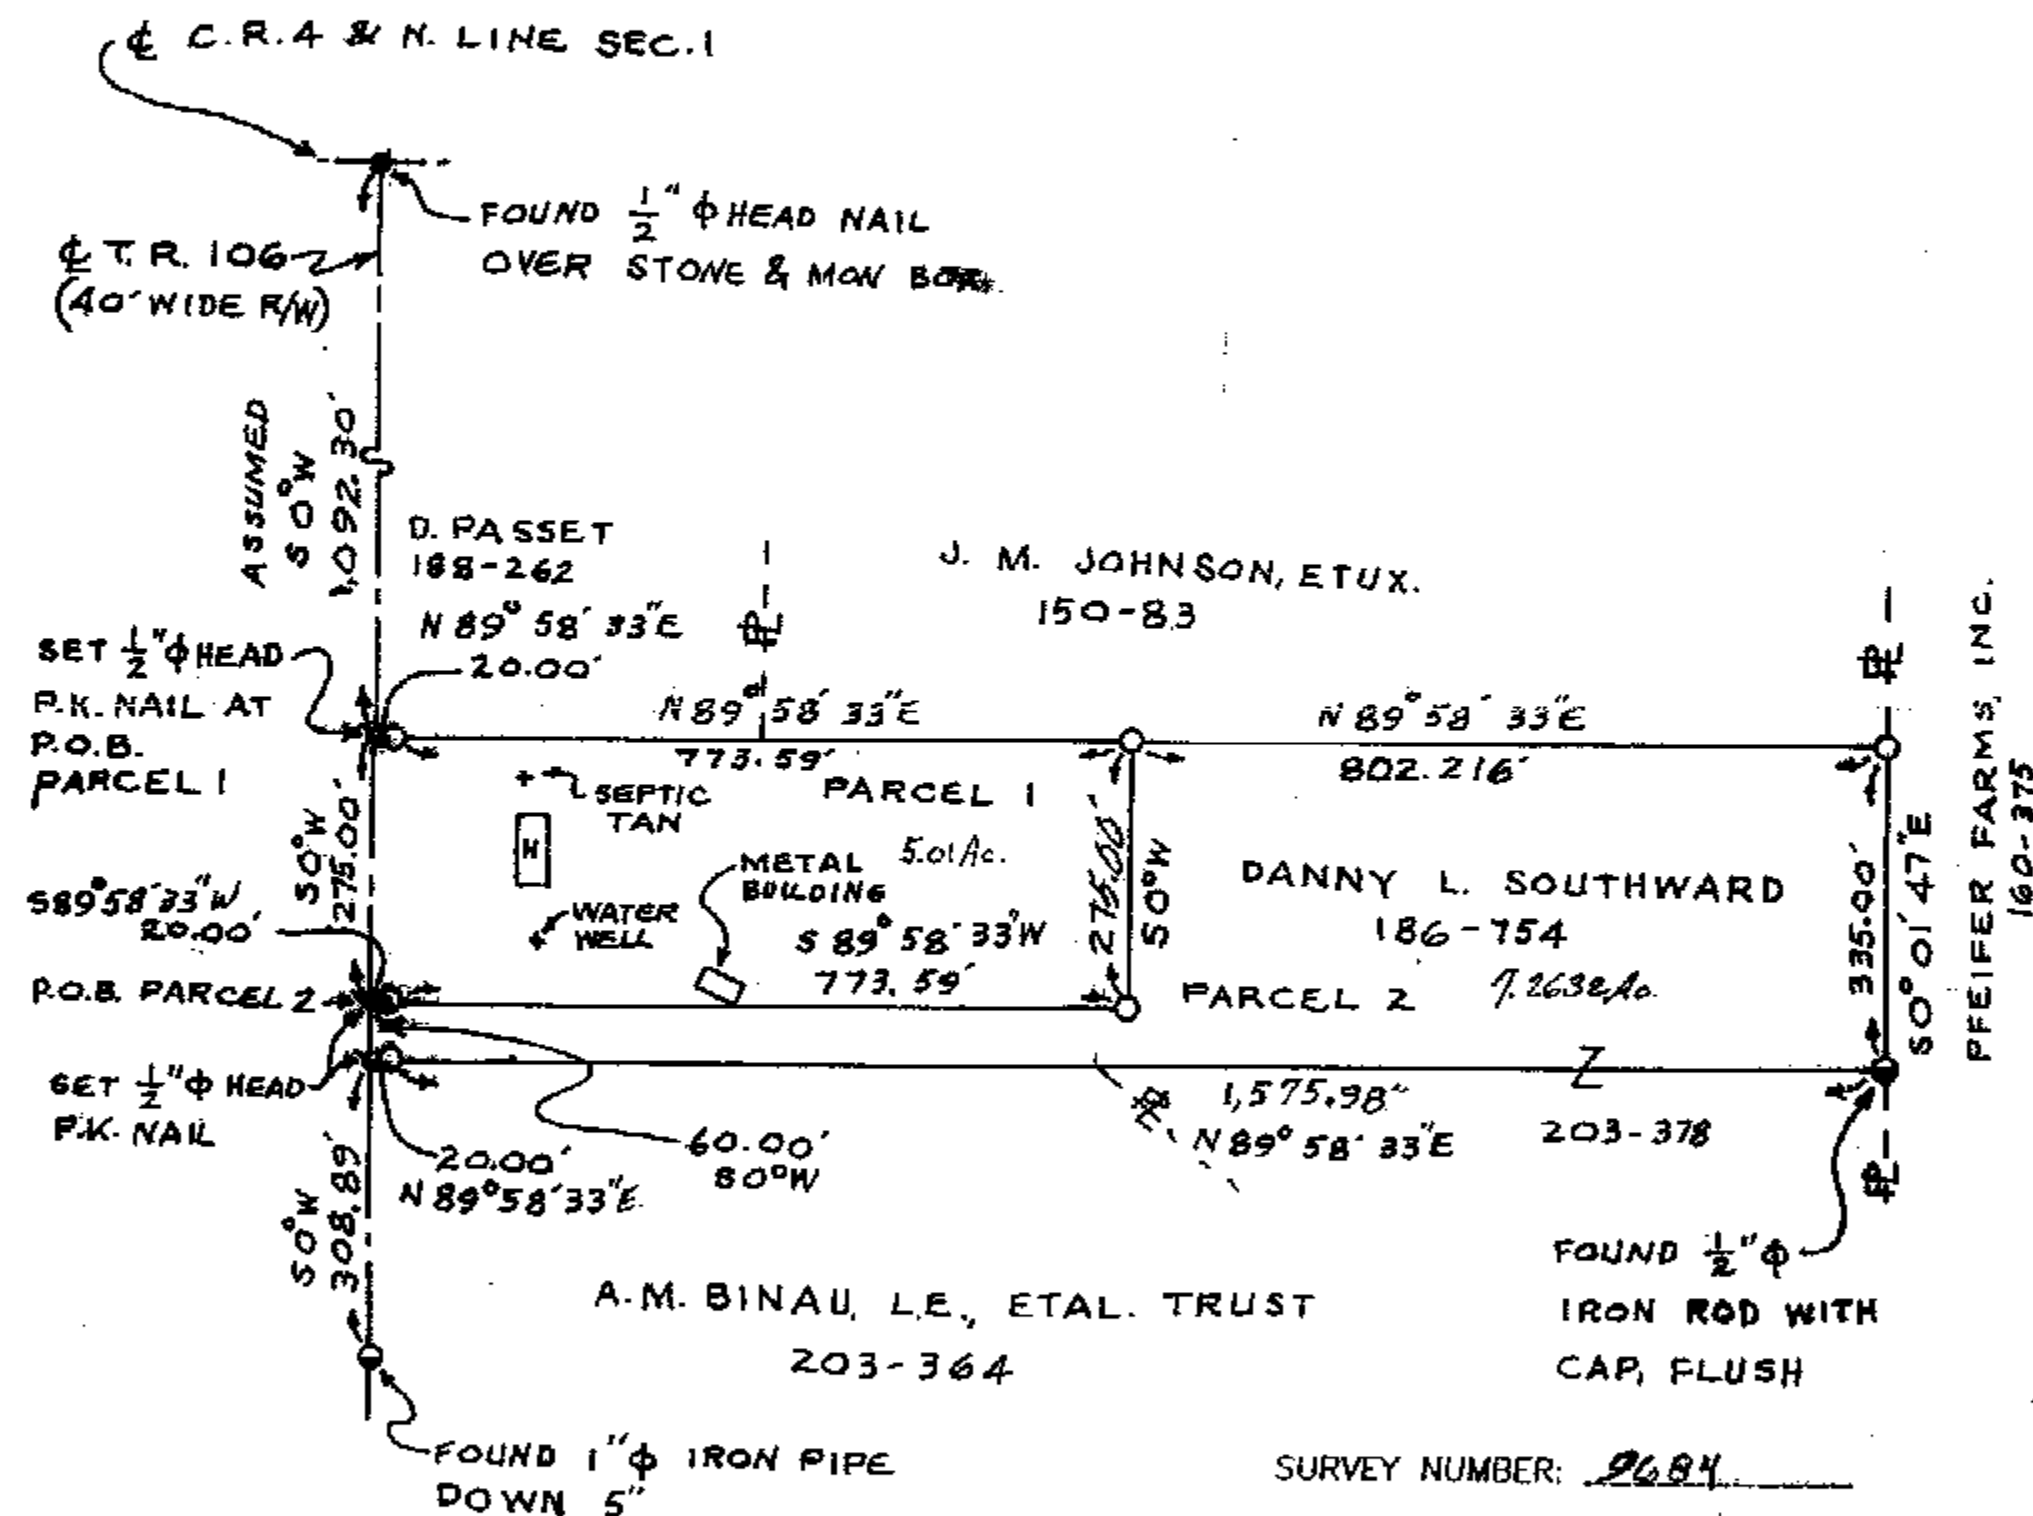

SURVEY NUMBER: 9684

VOLUME: B, PAGE: 629

FILING DATE: 9-13-96

METAL BUILDING WILL
BE TORN DOWN

PARCEL 2 CONTAINS
1.1263 AC. IN PARCEL # 34-0050-0100
AND 6.1369 AC. IN PARCEL # 34-0040-0100



I HEREBY CERTIFY THIS
PLAT TO BE CORRECT AS
MADE ON SEPT. 5, 1996
AND DEEM IT WORTHY OF
PRESERVATION.
OHIO REGISTERED SURVEYOR
NO. 5647

BY Jerry B. Weininger
JERRY B. WEININGER