


SURVEY FOR - MYRON JACKSON

○ $\frac{1}{2}$ " PERSONALIZED IRON PIPE SET
PT. LOT 9, PT. LOT 8 & ALL OF LOT 7
SMITHS SUBDIVISION OF PT. E2 SW4
SEC. 17, T. 13, R. 13E PLAT BOOK 2, PG. 168
VILLAGE OF CAREY
COUNTY: WYANDOT
OHIO.

0 50 100
SCALE: 1 INCH = 50 FEET
DEED REF. VOL. 187, PG. 184

Assumed
NORTH

- FOUND 5" SQ. CONCR. MON. WITH $\frac{7}{8}$ " ϕ BRASS PIN IN CENTER
- FOUND 3" ϕ IRON PIPE FILLED WITH CONCRETE WITH $\frac{7}{8}$ " ϕ BRASS PIN IN CENTER
- ✕ MADE DRILL HOLE IN CONCRETE SIDEWALK
- FOUND $\frac{7}{8}$ " ϕ BRASS PIN

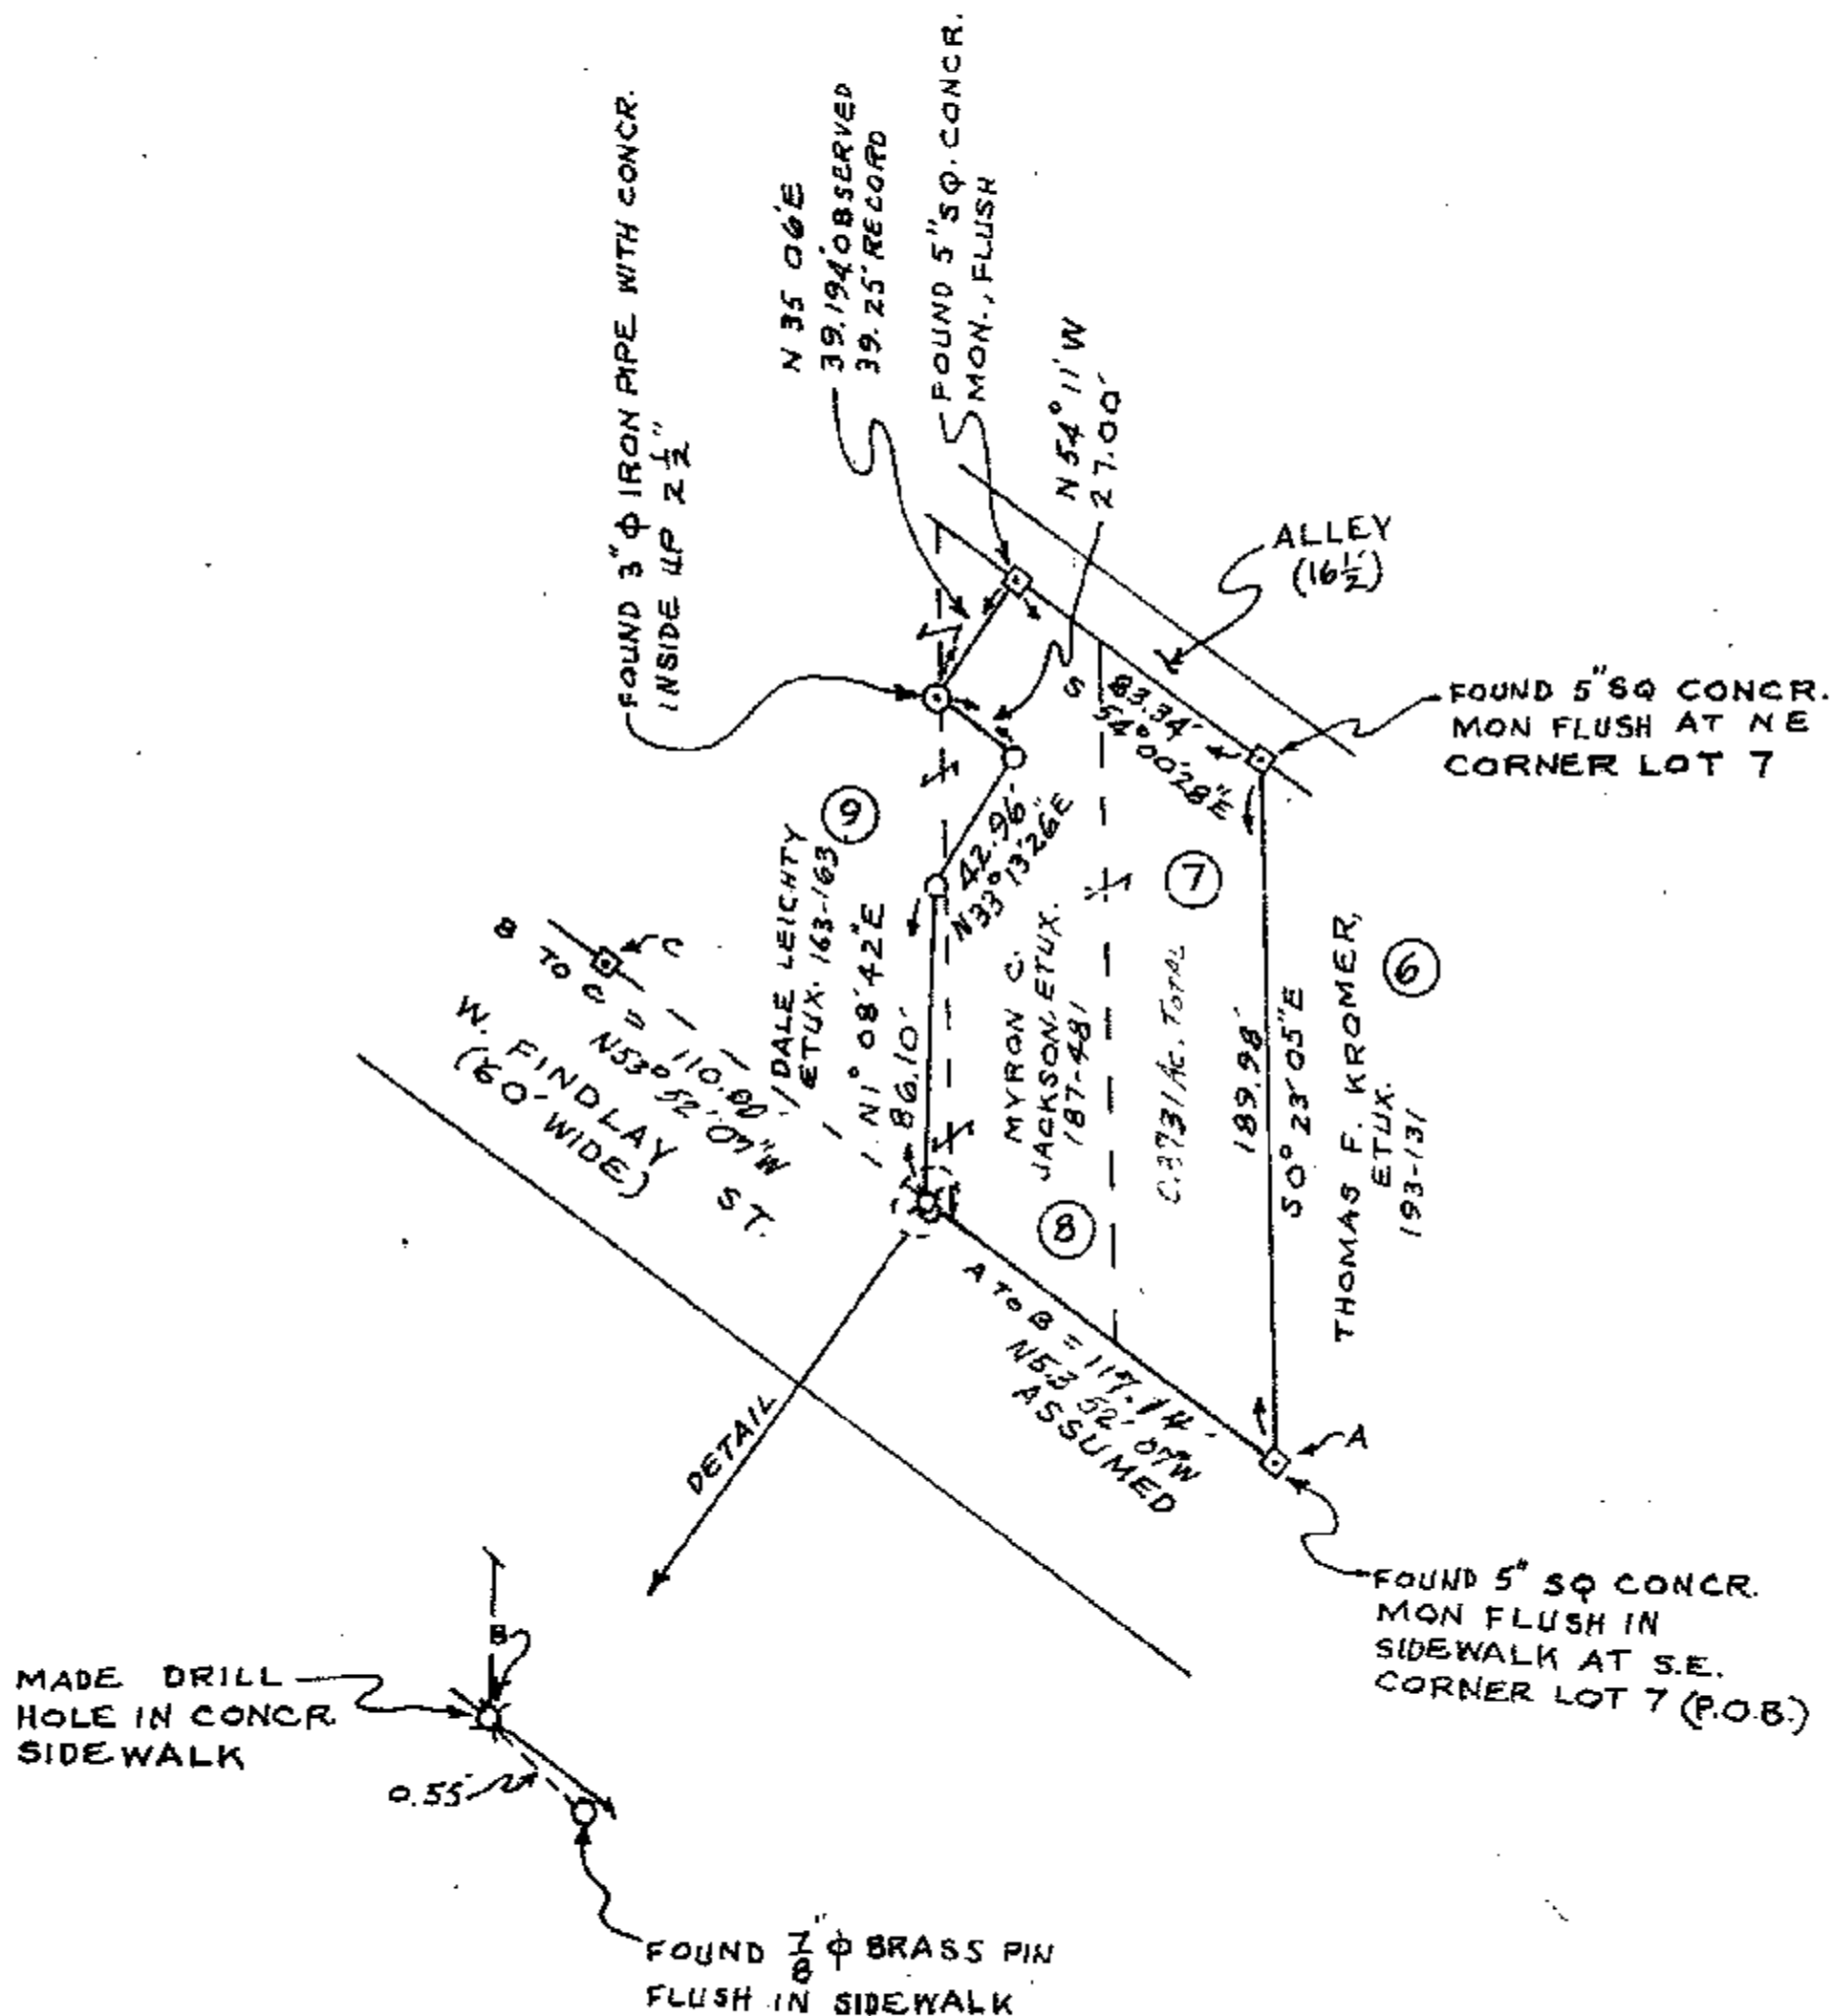

SURVEY NUMBER: 9685

VOLUME: B, PAGE: 030

FILING DATE: 9-17-96

I HEREBY CERTIFY THIS
PLAT TO BE CORRECT AS
MADE ON AUG. 29, 1996
AND DEEM IT WORTHY OF
PRESERVATION.
OHIO REGISTERED SURVEYOR
NO. 5647

BY Jerry B. Weininger
JERRY B. WEININGER