


○ = 1" PERSONALIZED IRON PIPE SET
PT. O. L. I, LAKE LAND ADDITION
& SUBDIVISION OUTLOT NO. 1,
PLAT BOOK 3, PG 182 REVISION
VILLAGE OF CAREY, WYANDOT COUNTY
OHIO

0 50 100
SCALE: 1 INCH = 50 FEET
DEED REF.: VOL. 163, PG. 177

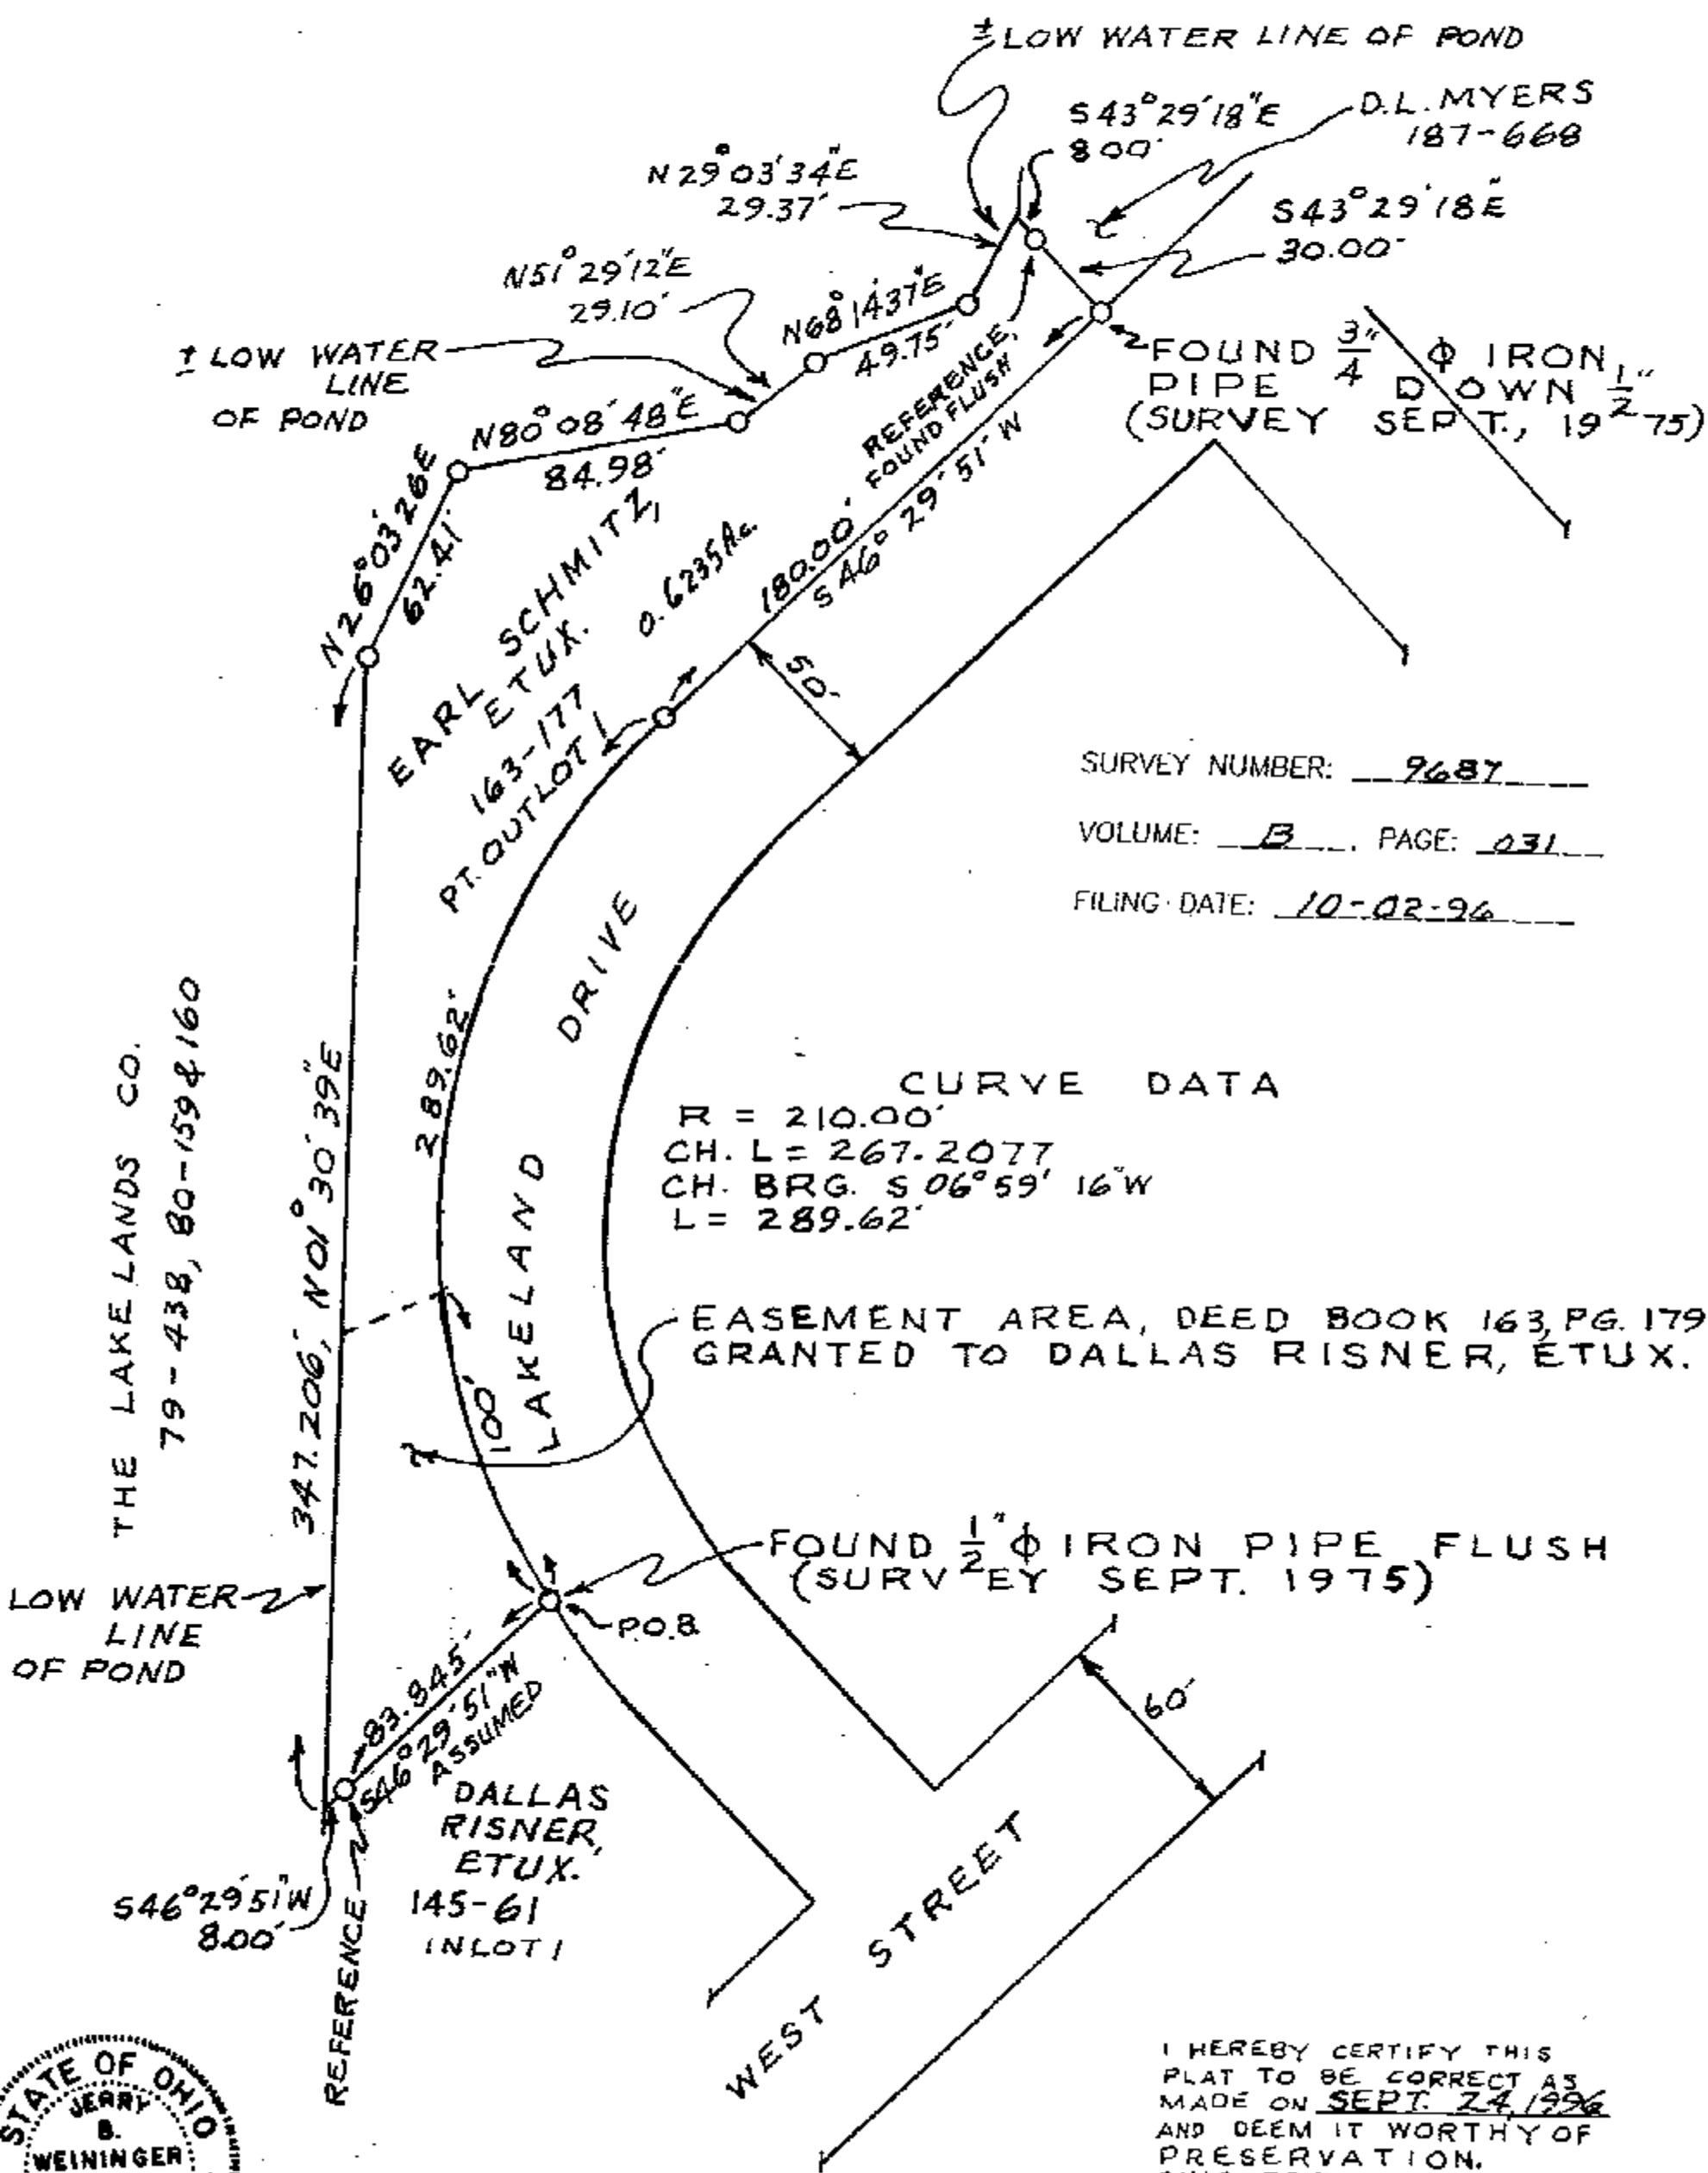

SURVEY NUMBER: 7687

VOLUME: B . PAGE: 031

FILING DATE: 10-02-94

CURVE DATA

R = 210.00'
CH. L = 267.2077
CH. BRG. S 06° 59' 16" W
L = 289.62'

EASEMENT AREA, DEED BOOK 163, PG. 179
GRANTED TO DALLAS RISNER, ETUX.

FOUND $\frac{1}{2}$ " ϕ IRON PIPE FLUSH
(SURVEY SEPT. 1975)

I HEREBY CERTIFY THIS
PLAT TO BE CORRECT AS
MADE ON SEPT. 24, 1996
AND DEEM IT WORTHY OF
PRESERVATION.
ONIO REGISTERED SURVEYOR
NO. 5647

BY Jerry B. Weininger
JERRY B. WEININGER

