

SURVEY FOR - DOUG WALTON ET AL.

○ $\frac{1}{2}$ " PERSONALIZED IRON PIPE SET
PT. NE 2
SEC. 33
T. 15, R. 15 E.
TWP: SYCAMORE
COUNTY: WYANDOT
OHIO.


0 100 200
SCALE: 1 INCH = 100 FEET
DEED REF: VOL. 203, PG. 199
VOL. 203, PG. 204
VOL. 203, PG. 229



- ▲ STONE & MON. BOX FOUND
- ✱ NAIL FOUND
- SET $\frac{1}{2}$ " ϕ HEAD P.K. NAIL

COUNTY
ENGINEER'S
REFERENCES

FOUND CROSS
TIE NAILS OVER
STONE & MON.
BOX AT NE
CORNER OF
SEC. 33

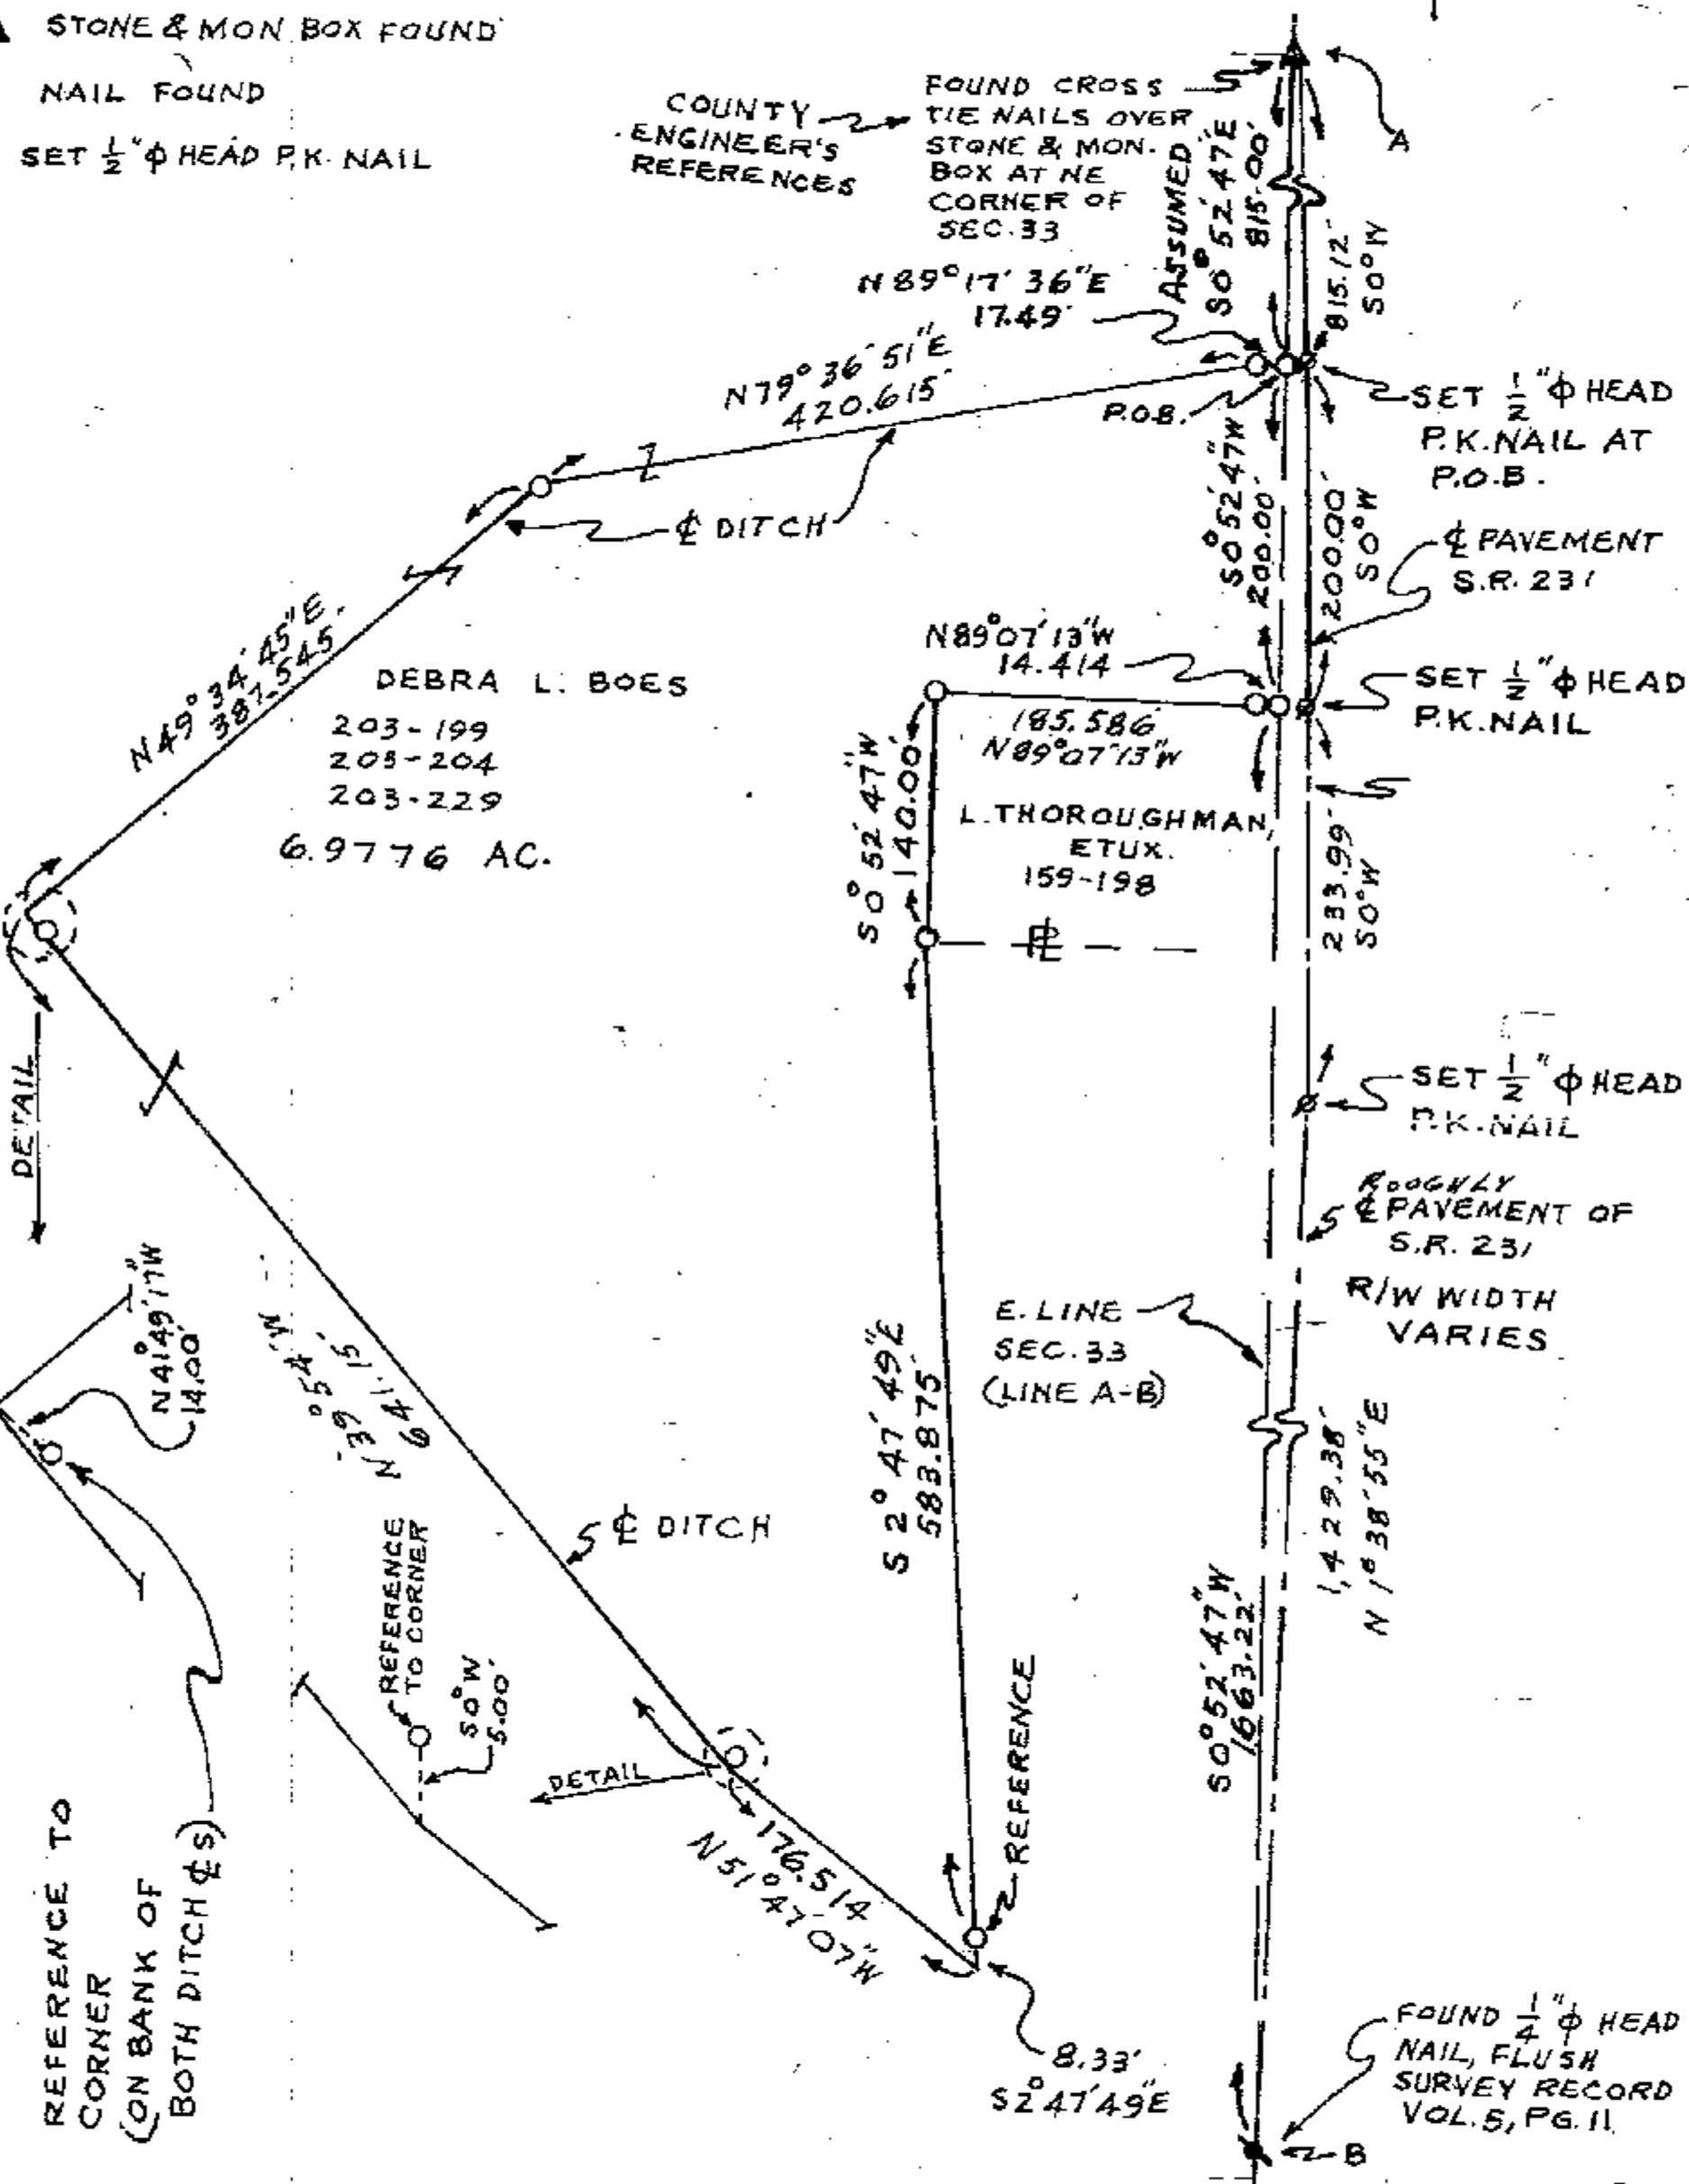

DEBRA L. BOES
203-199
203-204
203-229
6.9776 AC.

L. THOROUGHMAN,
ET UX.
159-198



SURVEY NUMBER: 9689
VOLUME: B, PAGE: 033
FILING DATE: 10-10-96

I HEREBY CERTIFY THIS
PLAT TO BE CORRECT AS
MADE ON SEPT. 13, 1996
AND DEEM IT WORTHY OF
PRESERVATION.
OHIO REGISTERED SURVEYOR
NO. 5647
BY Jerry B. Weininger
JERRY B. WEININGER