

SURVEY FOR - PAULETTE SUE BENNER


PERSONALIZED IRON PIPE SET
PT. NE $\frac{1}{4}$
SEC. 5
T. 15, R. 14E.
TWP. TYMOCHTEE
COUNTY: WYANDOT
OHIO.

0 40 80
SCALE 1 INCH = 40 FEET
DEED REF: VOL. 206, PG. 975
SURVEY REFERENCE:
VOL. 8, PAGES 118 & 204



- FOUND RAILROAD SPIKE
- FOUND $\frac{1}{2}$ " ϕ HEAD P.K. NAIL
- SET $\frac{1}{2}$ " ϕ HEAD P.K. NAIL
- PROPERTY LINE
- FOUND IRON PIPE

STEPHEN A. HOHMAN, ETUX.
195 - 793

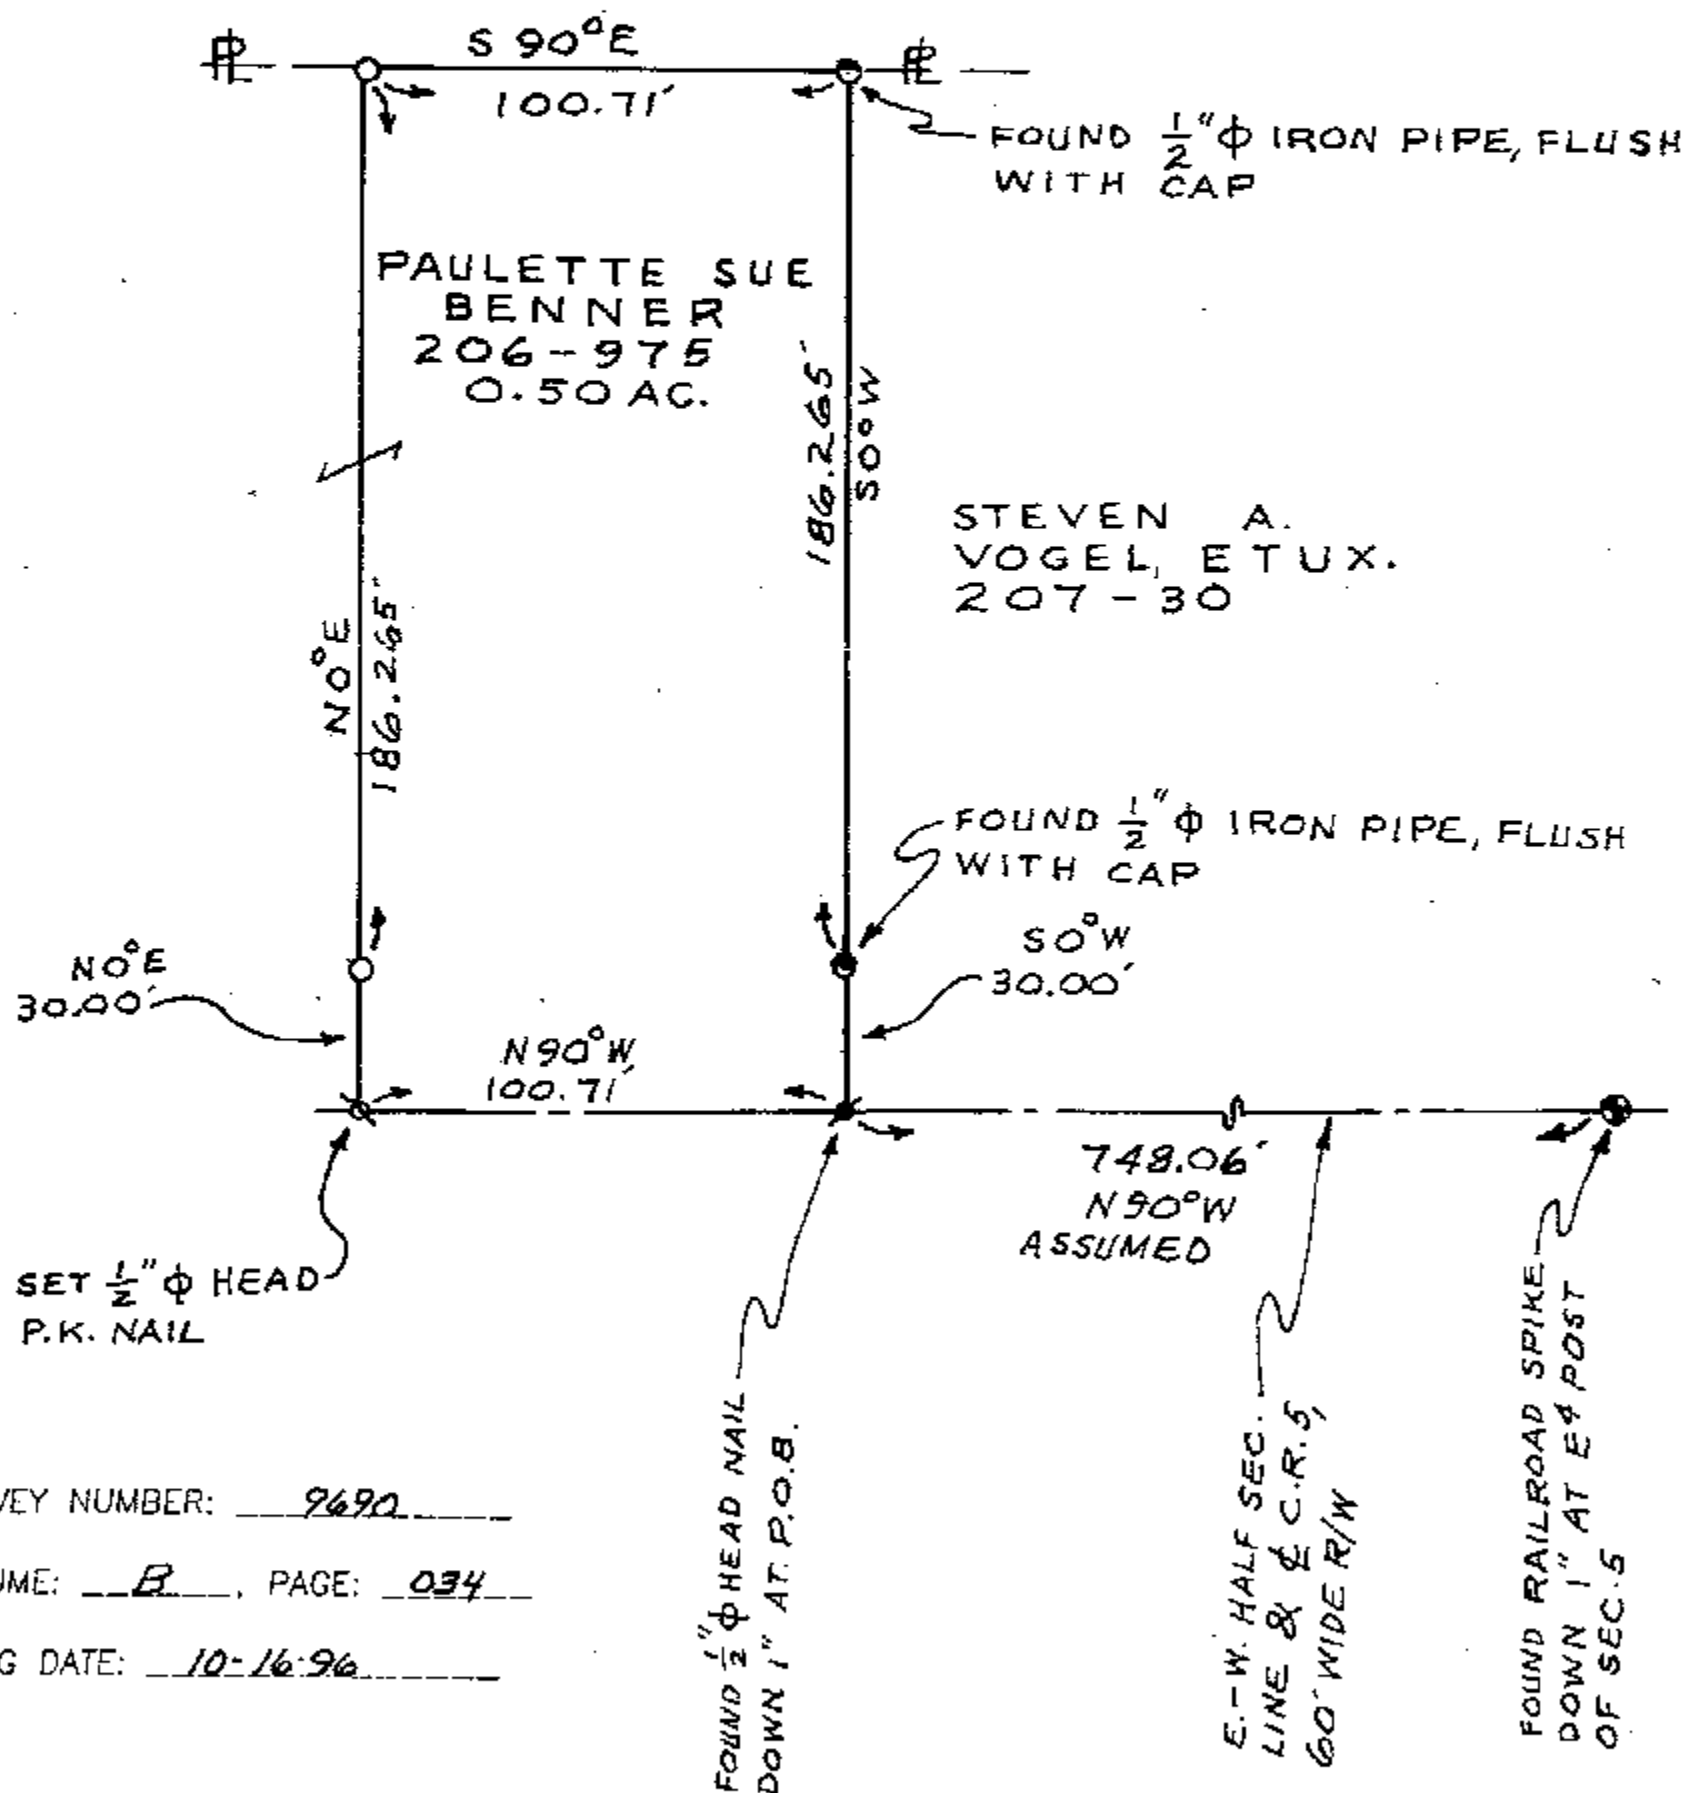

SURVEY NUMBER: 9690

VOLUME: B, PAGE: 034

FILING DATE: 10-16-96



I HEREBY CERTIFY THIS PLAT TO BE CORRECT AS MADE ON SEPT. 30, 1996 AND DEEM IT WORTHY OF PRESERVATION.
OHIO REGISTERED SURVEYOR NO. 5647

BY Jerry B. Weininger
JERRY B. WEININGER