

SURVEY FOR - BILL SCHMIDT


1" PERSONALIZED IRON PIPE SET
PT. NE 4
SEC. 15
T. 2 S., R. 13 E.
TWP.: SALEM
COUNTY: WYANDOT
OHIO.

0 100 200
SCALE 1 INCH = 100 FEET
DEED REF.: VOL. 204, PG. 52



SURV. REF.:
VOL. 3, PG. 166

Δ MON. BOX FOUND
1/2" Φ HEAD P.K. NAIL SET
STEEL CORNER POST FOUND
— PROPERTY LINE

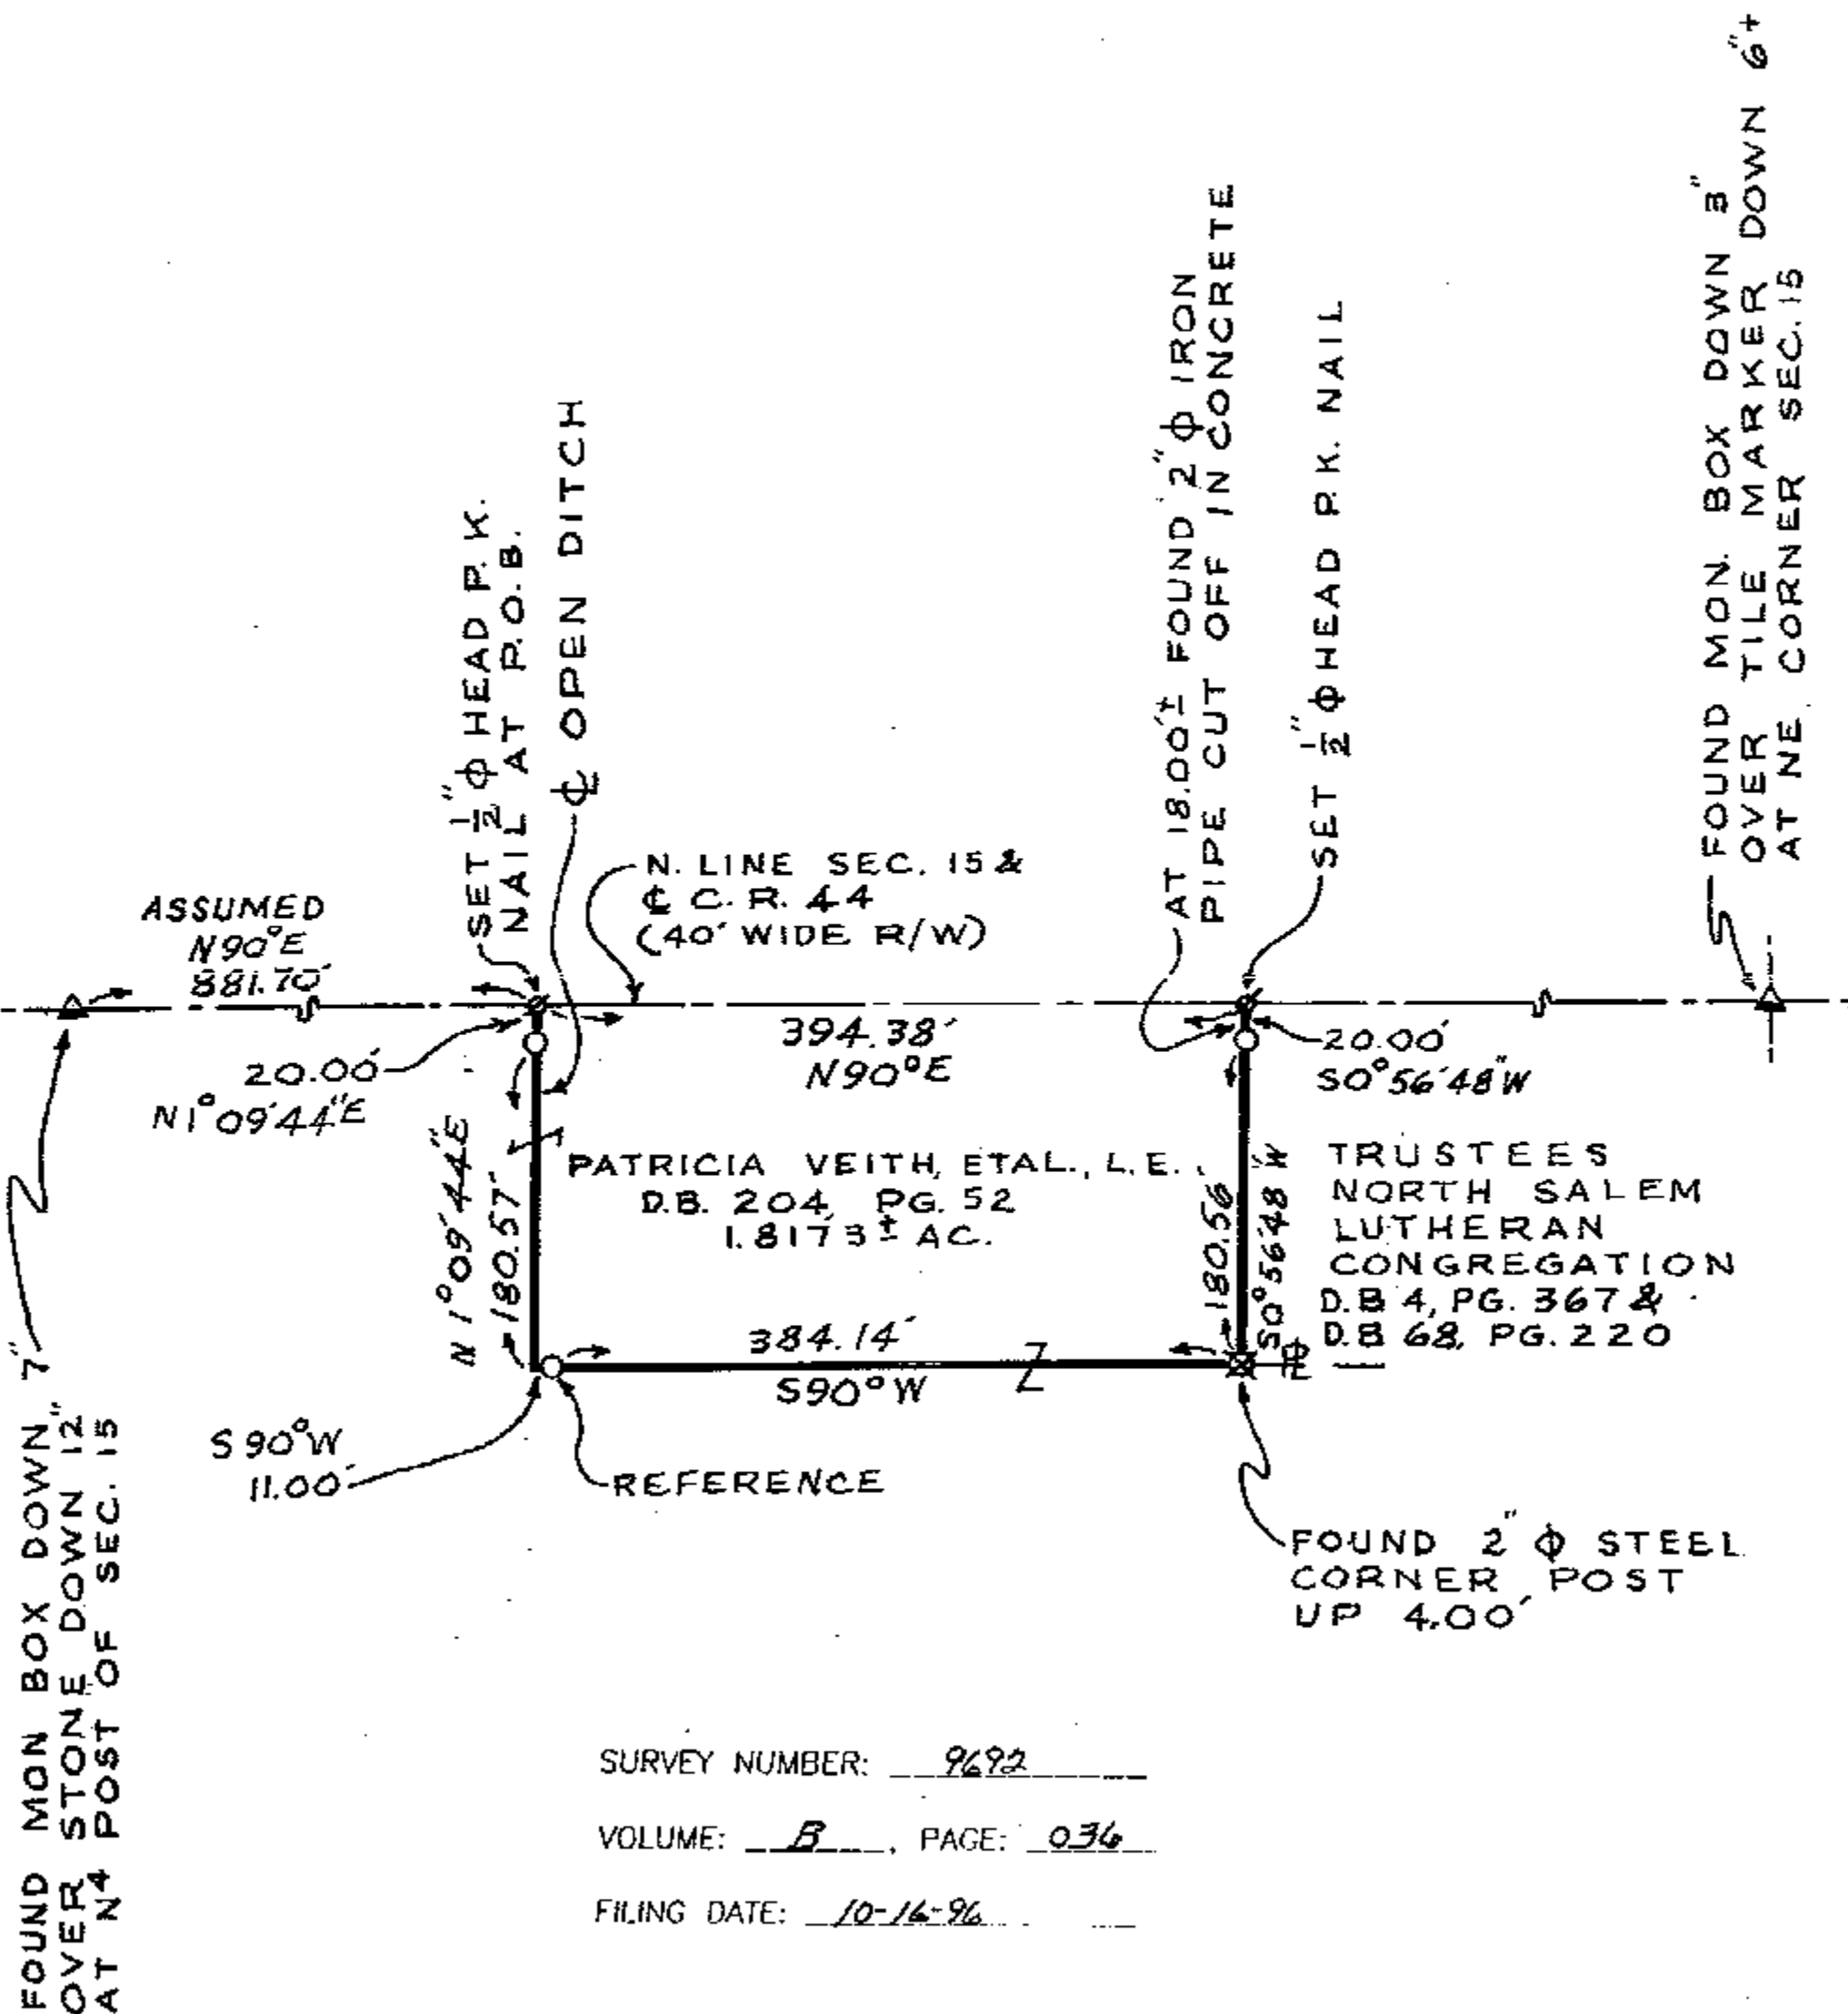

NO BUILDINGS ON
PARCEL SURVEYED.

I HEREBY CERTIFY THIS
PLAT TO BE CORRECT AS
MADE ON JUNE 26, 1996
AND DEEM IT WORTHY OF
PRESERVATION.
OHIO REGISTERED SURVEYOR
NO. 5647

BY Jerry B. Weininger
JERRY B. WEININGER