

SURVEY FOR - DALE STEVENS

VOLUME B
PAGE 37


PERSONALIZED IRON PIPE SET
PT. NE 1/4
SEC. 5
T. 1 S., R. 14 E.
TWP.: TYMOCHTEE
COUNTY: WYANDOT
OHIO.

0 80 160
SCALE 1 INCH = 80 FEET
DEED REF.: VOL. 145, PG. 216
VOL. 209, PG. 134

Assumed
NORTH

- FOUND RAILROAD SPIKE
- FOUND 1/2" ϕ HEAD P.K. NAIL
- SET 1/2" ϕ HEAD P.K. NAIL

SURVEY REF.:
VOL. 8, PG. 173 & 243

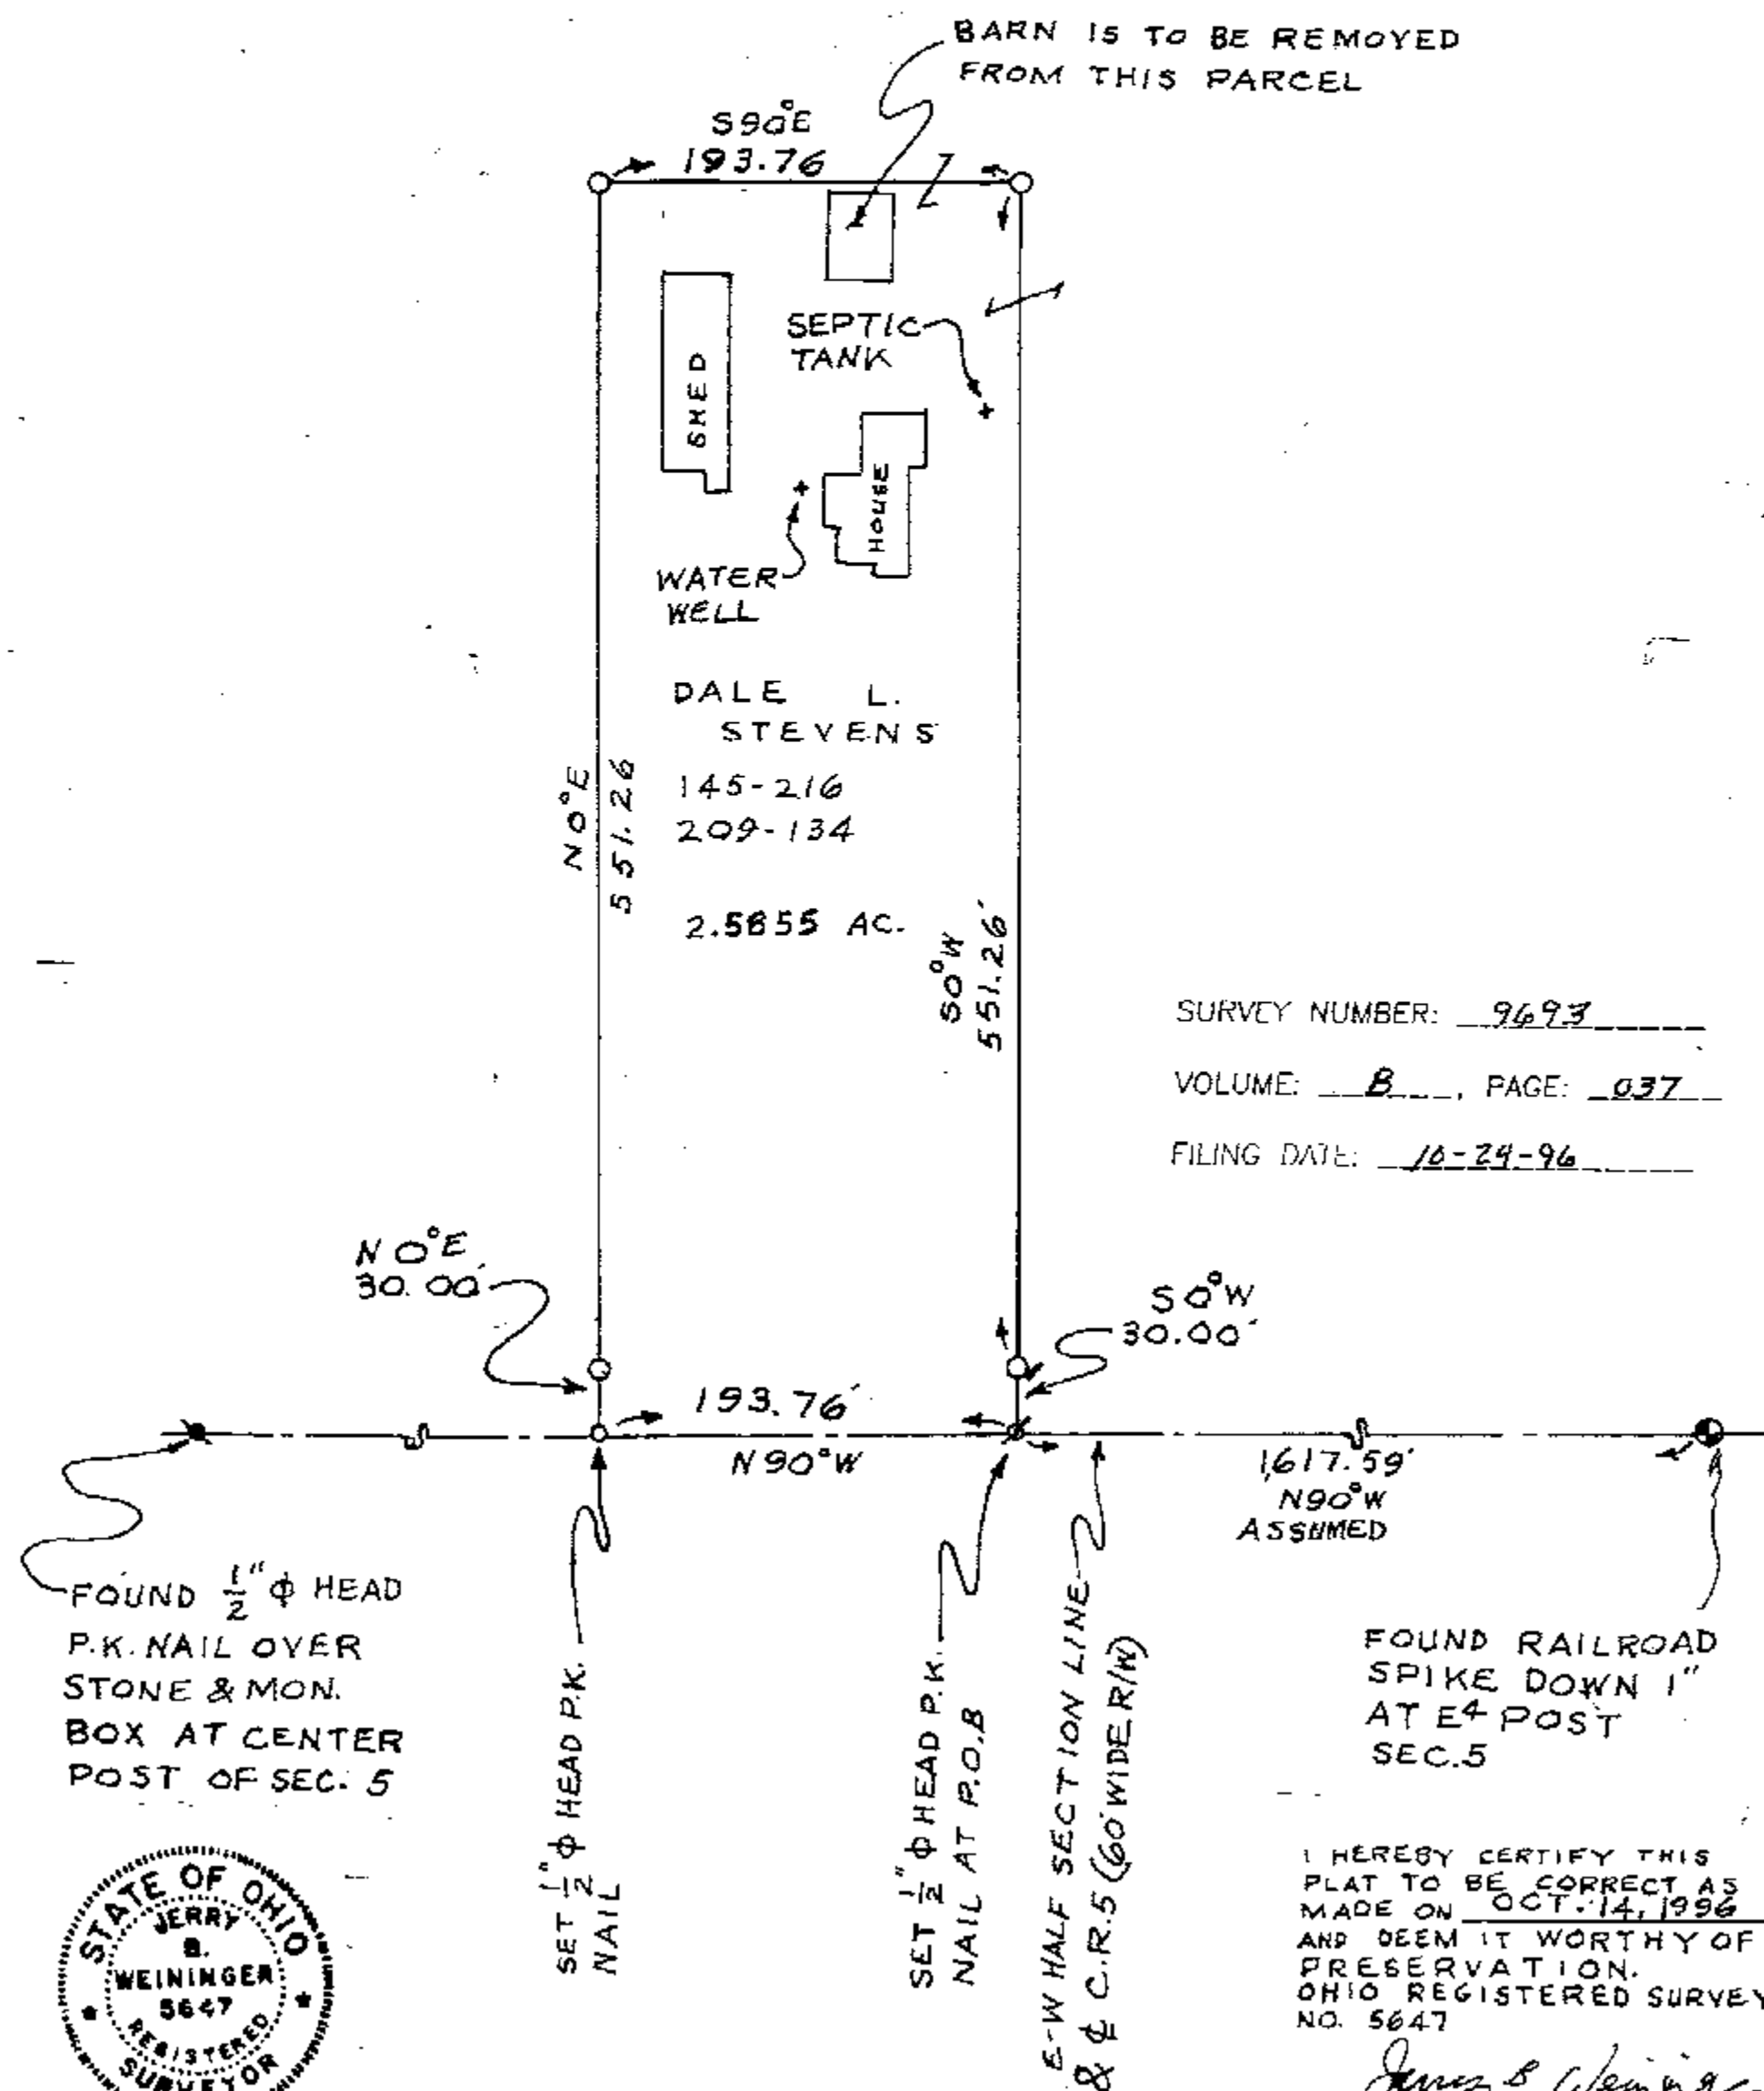

SURVEY NUMBER: 9693
VOLUME: B, PAGE: 037
FILING DATE: 10-24-96



I HEREBY CERTIFY THIS
PLAT TO BE CORRECT AS
MADE ON OCT. 14, 1996
AND DEEM IT WORTHY OF
PRESERVATION.
OHIO REGISTERED SURVEYOR
NO. 5647
BY Jerry B. Weininger
JERRY B. WEININGER