

SURVEY FOR - NORRIS E. STINEHELPER, ETUX.


PT. SE 4
SEC. 6
T. 2 S. R. 15 E.
TWP. EDEN
COUNTY: WYANDOT
OHIO.

0 100 200
SCALE 1 INCH = 100 FEET
DEED REF. VOL. 182, PG 658

SURY. REF.:
VOL. 6, PG. 620

- IRON PIPE FOUND
- $\frac{1}{2}$ " ϕ HEAD P.K. NAIL SET
- ▲ MON. BOX FOUND

SURVEY NUMBER: 9697
VOLUME: A . PAGE: 038
FILING DATE: 10-30-96

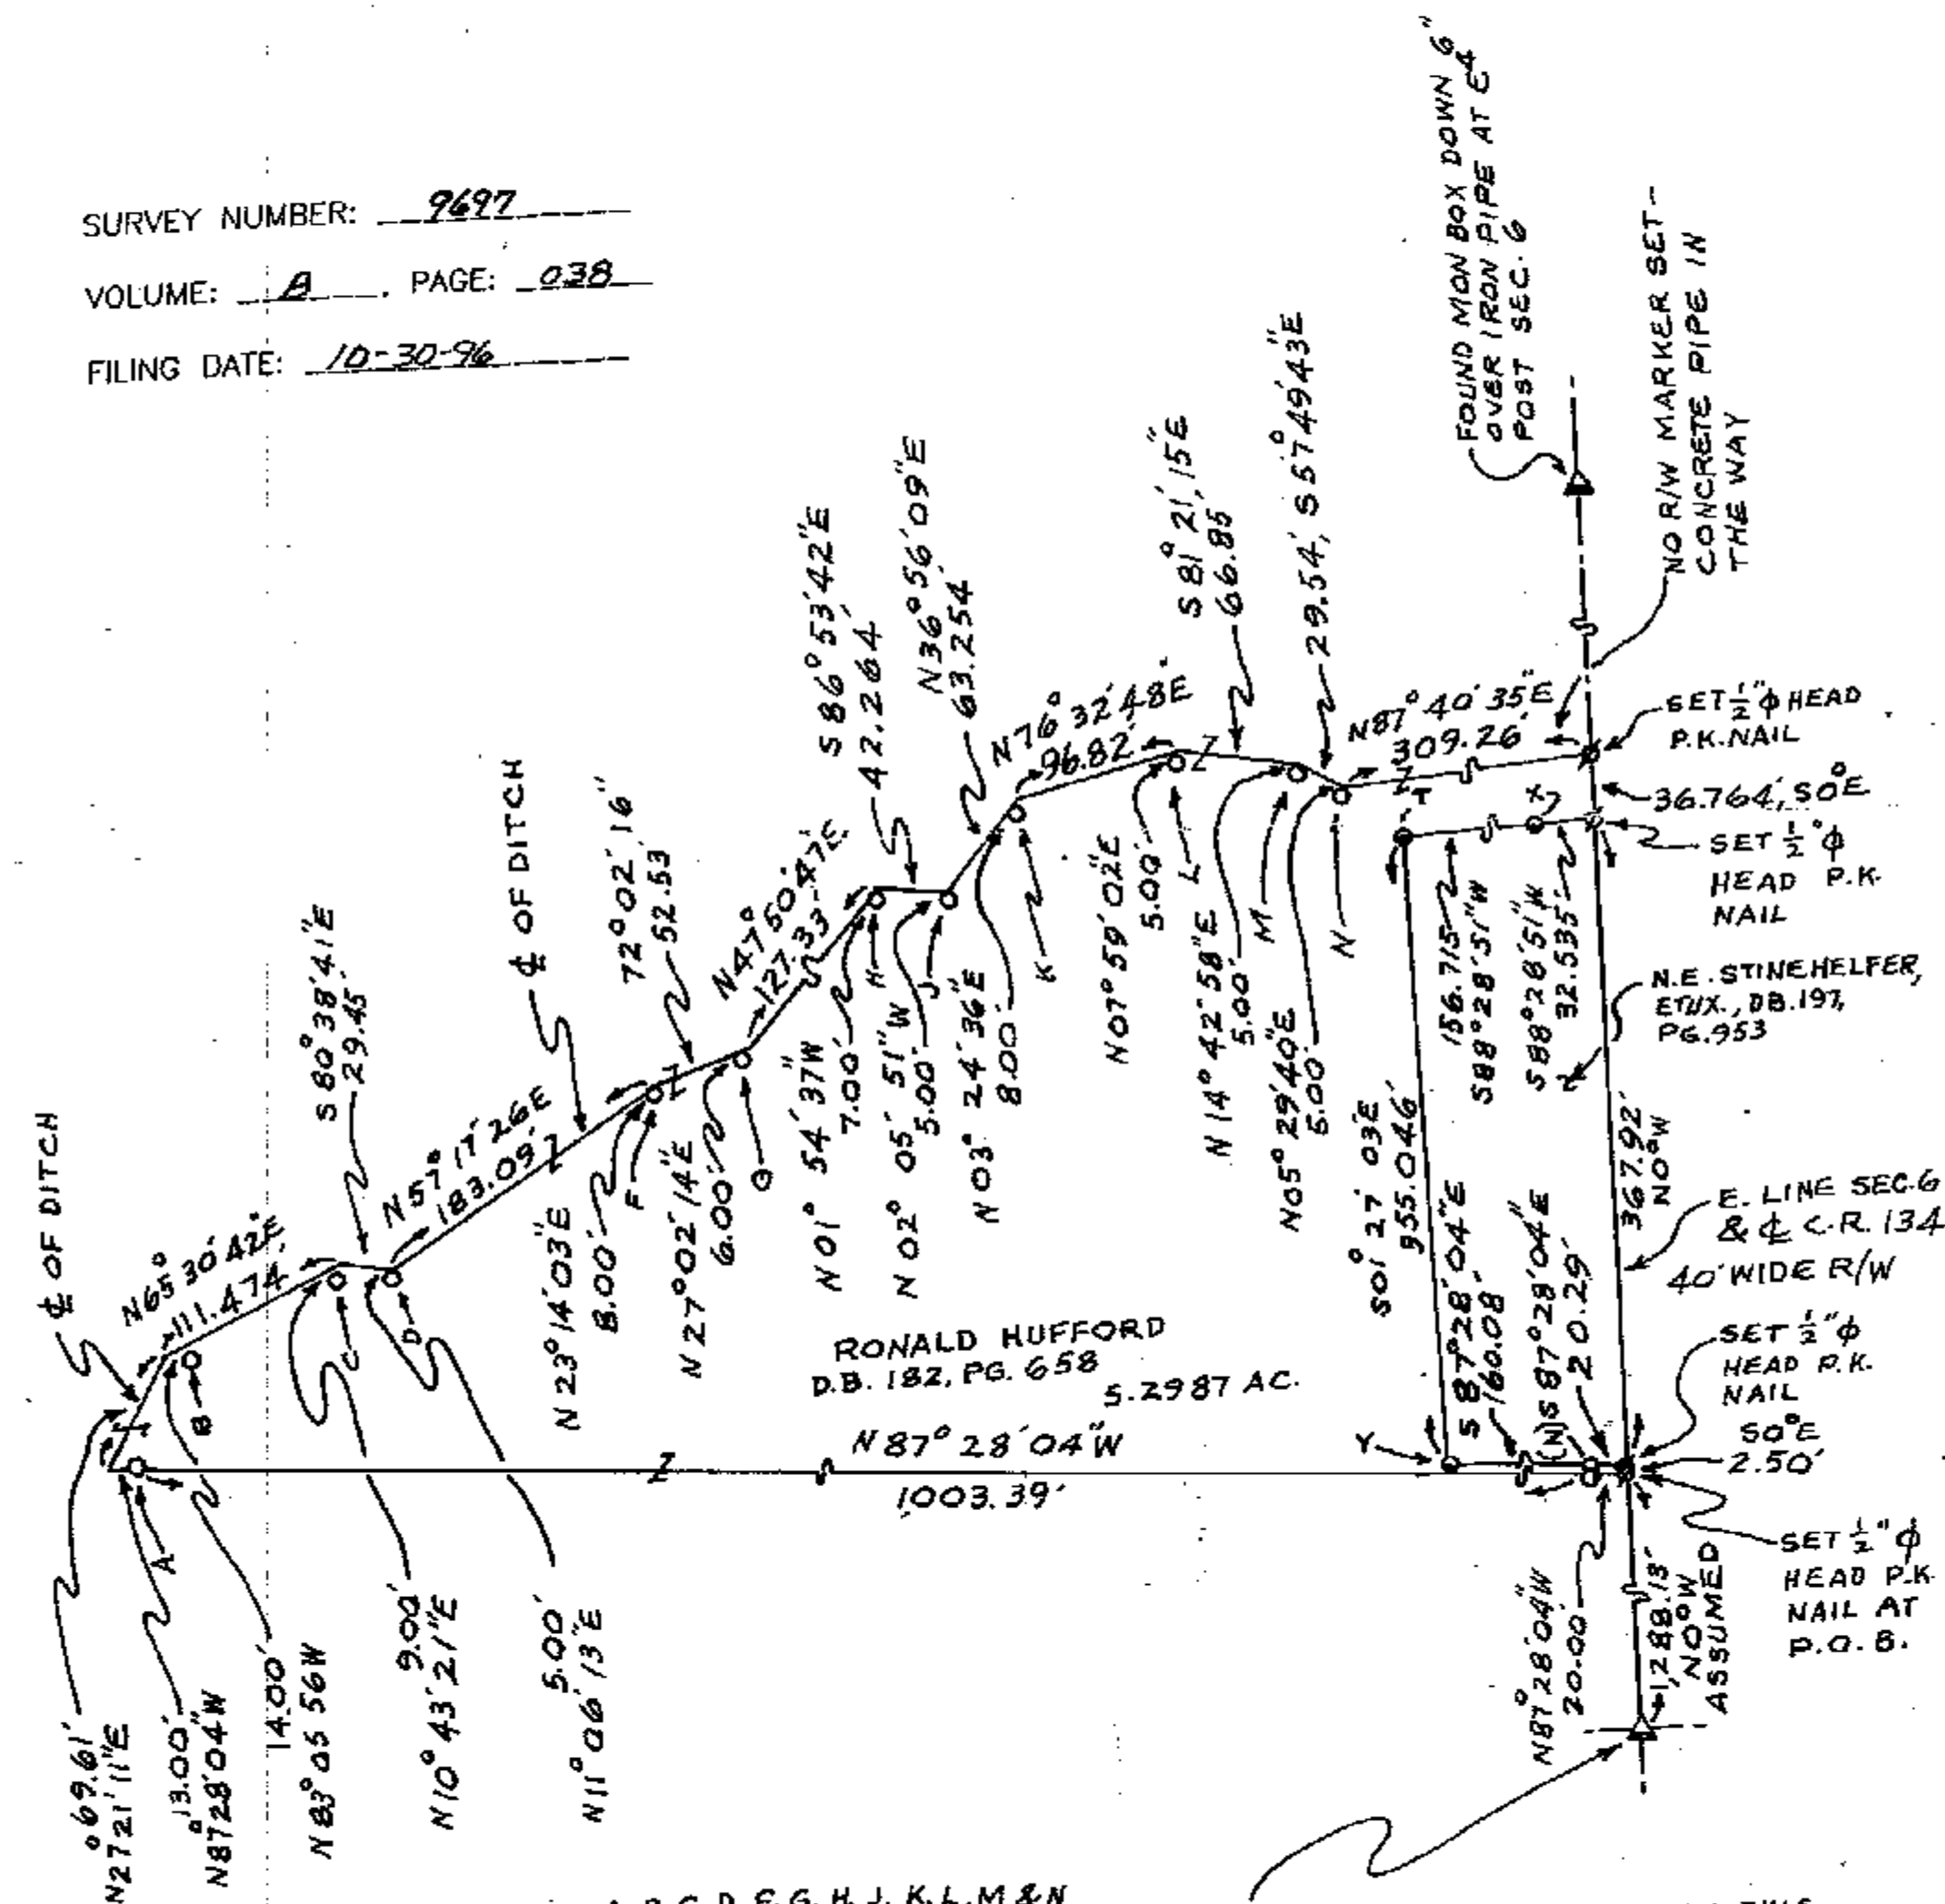

PIPES AT A, B, C, D, F, G, H, J, K, L, M & N
ARE REFERENCES TO ϕ OF DITCH.

AT "T", "X", "Y" & "Z" FOUND $\frac{1}{2}$ " ϕ IRON
PIPE WITH CAP, FLUSH.

THERE ARE NO BUILDINGS ON
PARCEL SURVEYED.



FOUND MON. BOX DOWN
5" OVER IRON PIPE AT
SE CORNER OF SEC. 6

I HEREBY CERTIFY THIS
 PLAT TO BE CORRECT AS
 MADE ON JULY 4, 1996
 AND DEEM IT WORTHY OF
 PRESERVATION.
 OHIO REGISTERED SURVEYOR
 NO. 5647

BY Jerry B. Weininger
JERRY B. WEININGER