


KEY FOR - STEVE CHENEY

PERSONALIZED IRON PIPE SET
PT. N²
SEC. 22
T. 3 S., R. 14 E.
TWP. PITT
COUNTY: WYANDOT
OHIO.

0 200 400
SCALE 1 INCH = 200 FEET
DEED REF: VOL. 120, PG. 319
VOL. 193, PG. 399

SET $\frac{1}{2}$ " ϕ HEAD P.K. NAIL
FOUND CONCRETE R/W MARKER

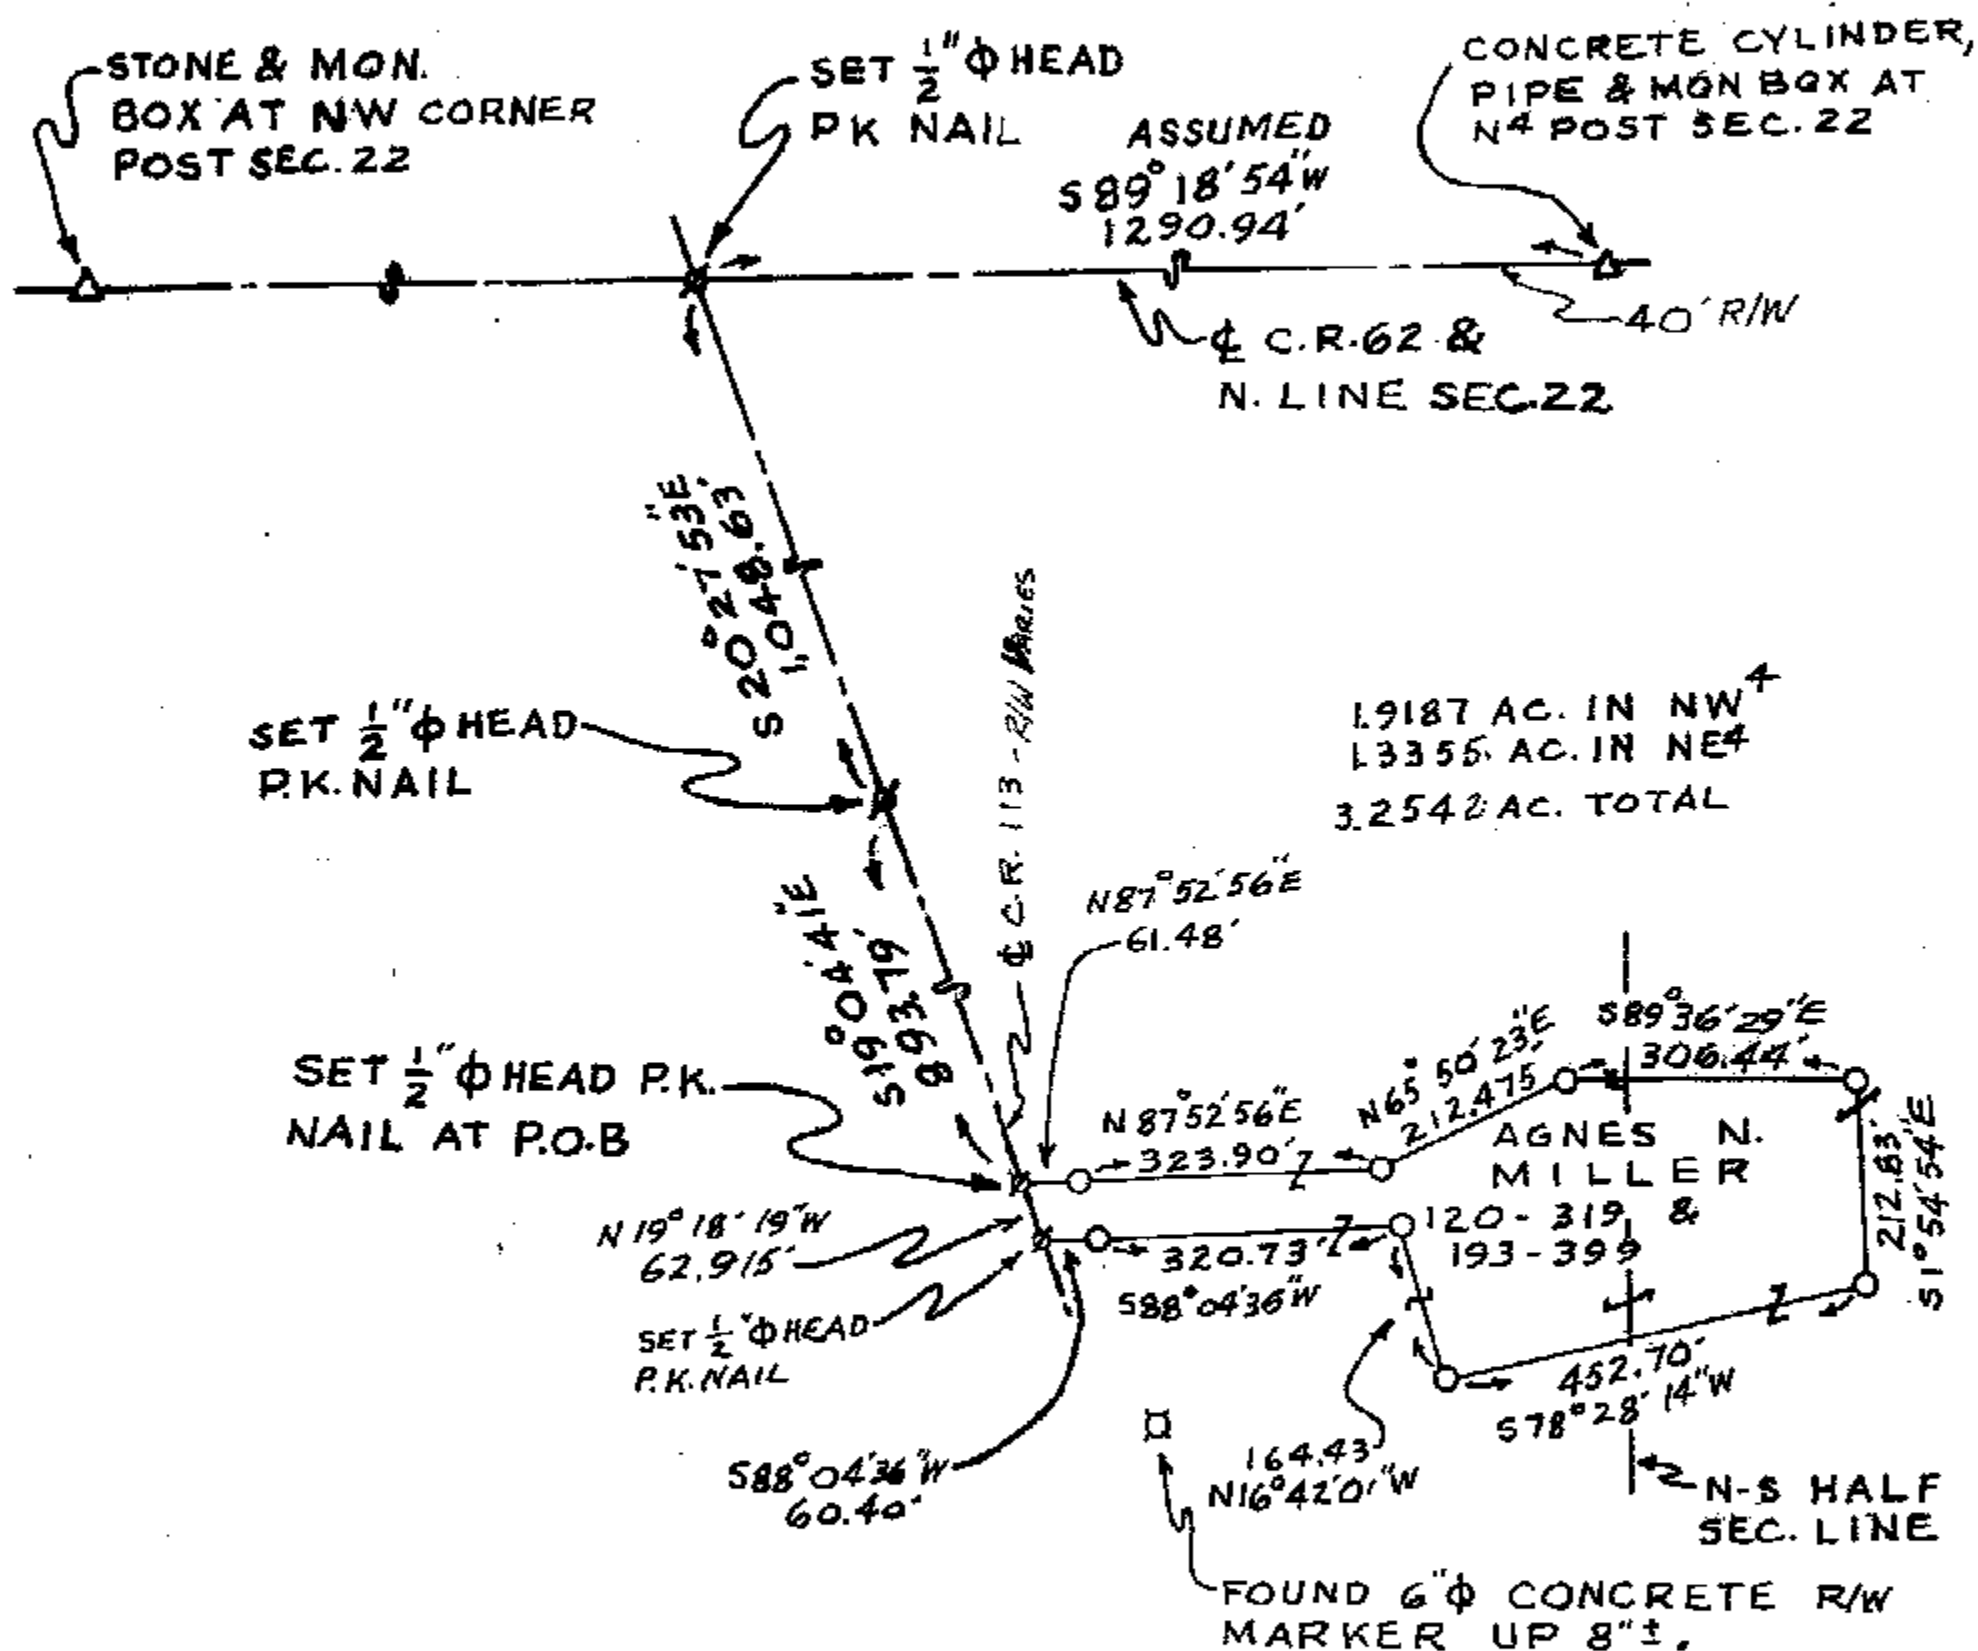

SURVEY NUMBER: 96/20
VOLUME: B, PAGE: 046
FILING DATE: 12-23-96



I HEREBY CERTIFY THIS
PLAT TO BE CORRECT AS
MADE ON DEC. 12, 1996
AND DEEM IT WORTHY OF
PRESERVATION.
OHIO REGISTERED SURVEYOR
NO. 5647

BY Jerry B. Weininger
JERRY B. WEININGER