

SURVEY FOR - N. LYNN STILLBERGER

○ $\frac{1}{2}$ " PERSONALIZED IRON PIPE SET
PT. SW 4
SEC. 29
T. 1 S., R. 15 E.
TWP. SYCAMORE
COUNTY WYANDOT
OHIO.

0 100 200
SCALE 1 INCH = 100 FEET

DEED REF: VOL. 178, PG. 82 &
VOL. 201, PG. 994



△ FOUND NAIL OVER STONE & MON BOX

Ø SET $\frac{1}{2}$ " Ø HEAD NAIL


X = WIRE FENCE

BARBARA FOX
126-554

SURVEY NUMBER: 9715

VOLUME: B, PAGE: 053

FILING DATE: 3-10-97

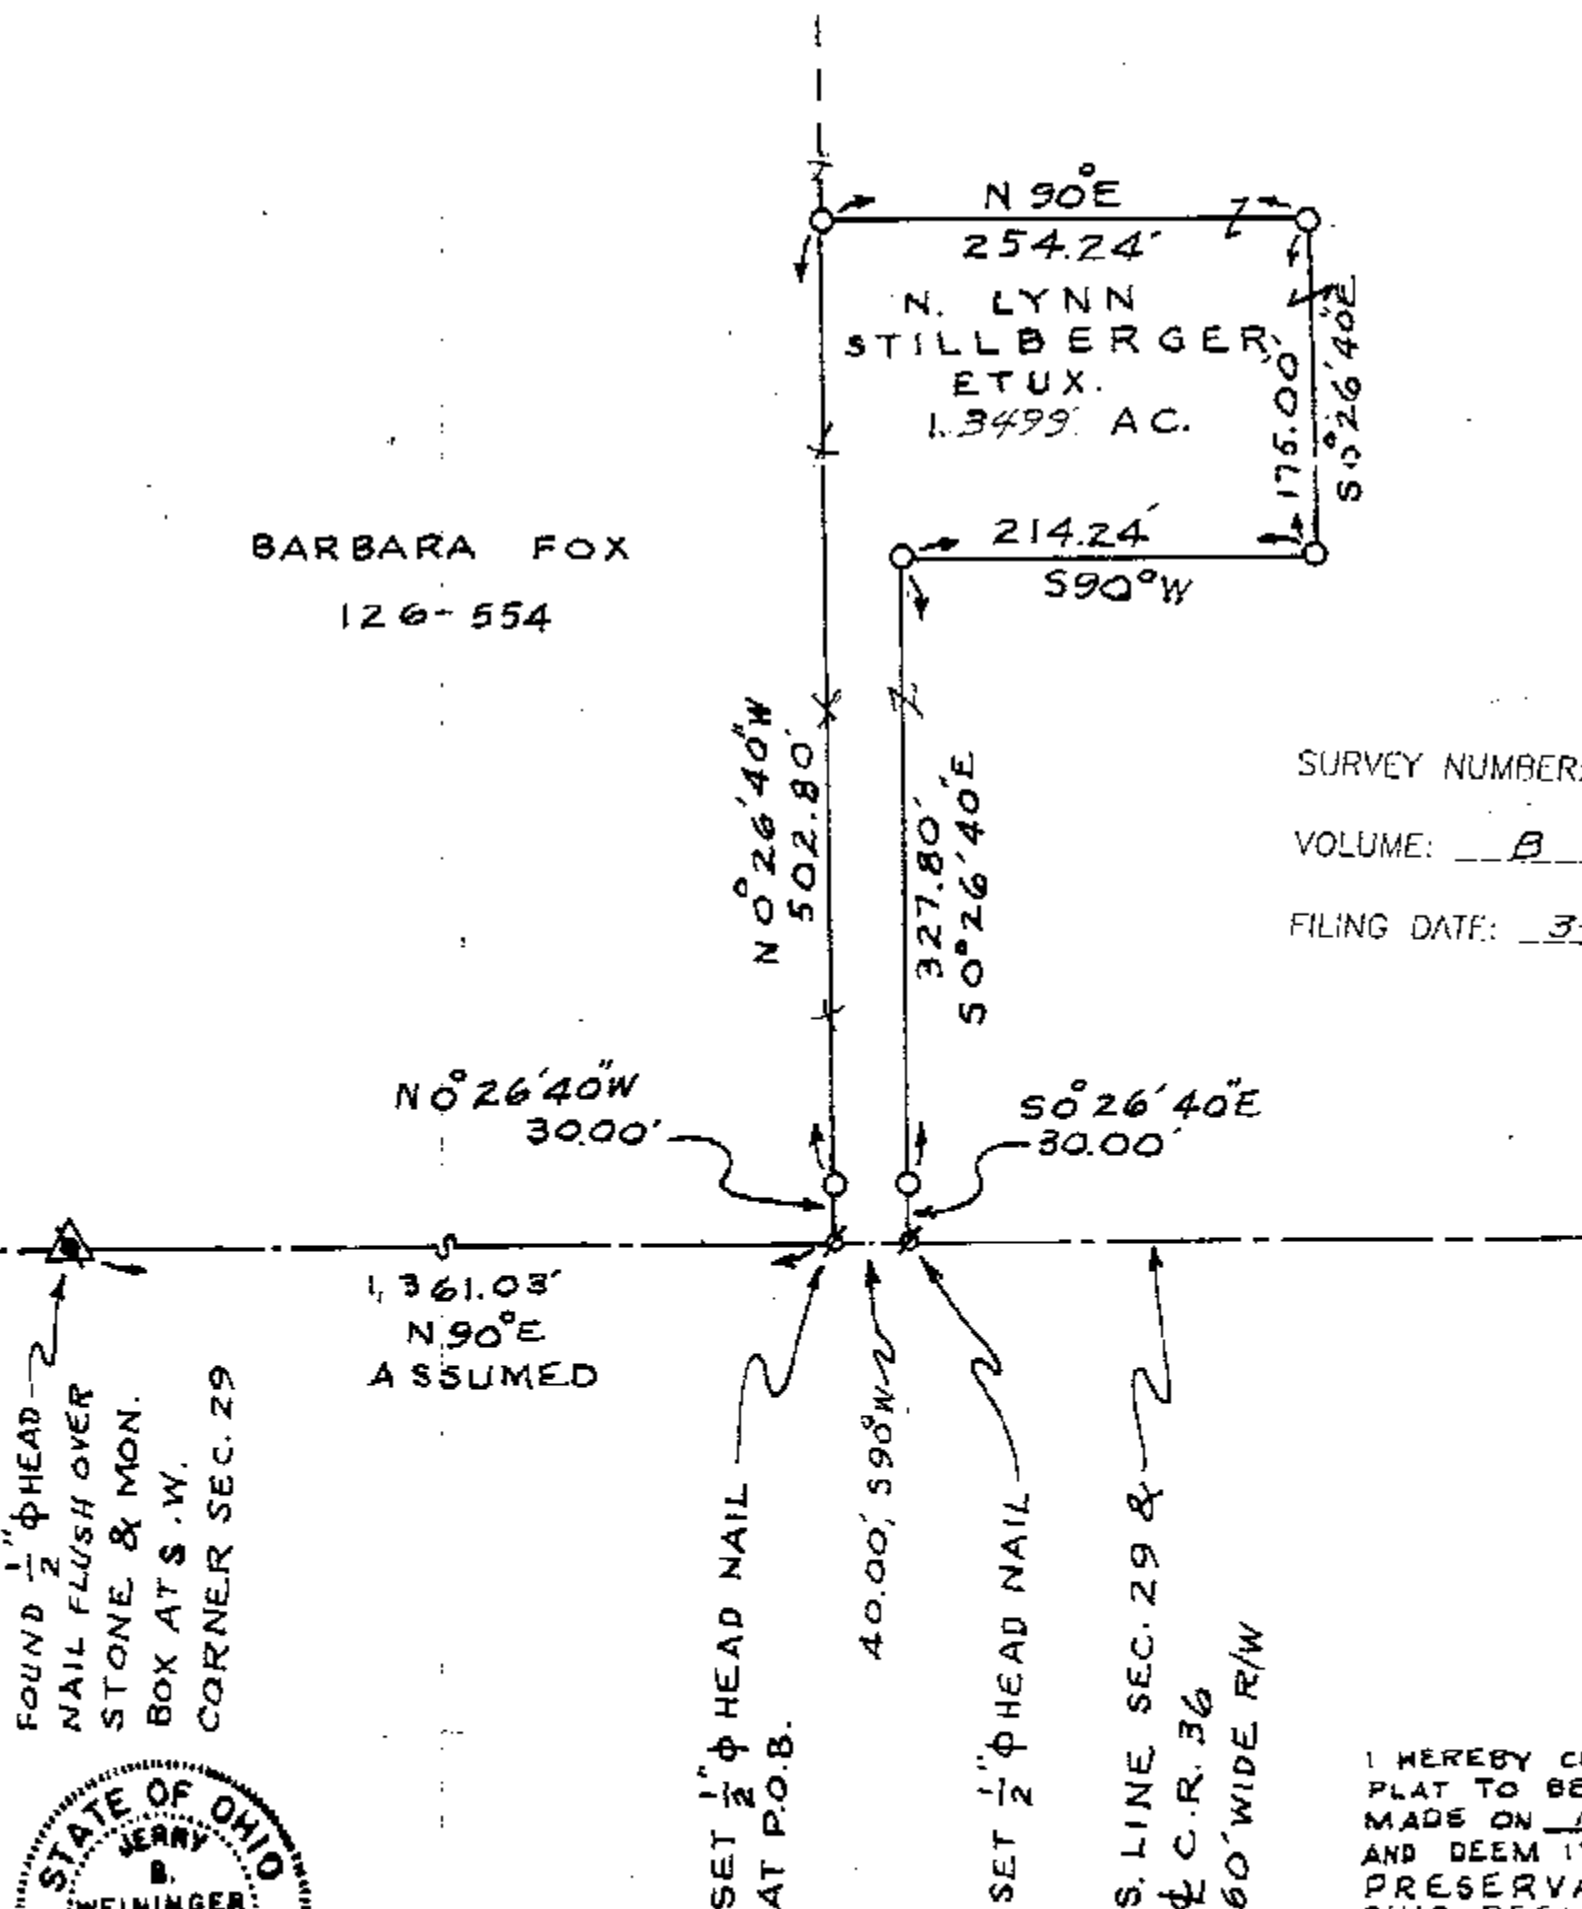

I HEREBY CERTIFY THIS
PLAT TO BE CORRECT AS
MADE ON FEB. 28, 1997
AND DEEM IT WORTHY OF
PRESERVATION.
OHIO REGISTERED SURVEYOR
NO. 5647

BY Jerry B. Weininger
JERRY B. WEININGER

