

TAX MAP COPY

SURVEY FOR JOYCE SNOBARGER AND/OR CAREY DEVELOPMENT CO.

○ $\frac{1}{2}$ " PERSONALIZED IRON PIPE SET
 PT. LOT 170 & ALL OF LOTS 171,
 172 & 173 OF SNYDER PARK
 ADD'N & SUBDV'N, TOWN OF CAREY
 COUNTY: WYANDOT, PLAT BK. 3, PGS. 164 & 165
 OHIO.


0 100 200
 SCALE: 1 INCH = 100 FEET
 DEED REF.: VOL. 125, PG. 133



VILLAGE OF CAREY
 CRAWFORD TOWNSHIP
 SNYDER PARK ADDITION
 VOL. 3 PG. 54

SURV. REF.: VOL. 8, PG. 229

● FOUND IRON PIPE

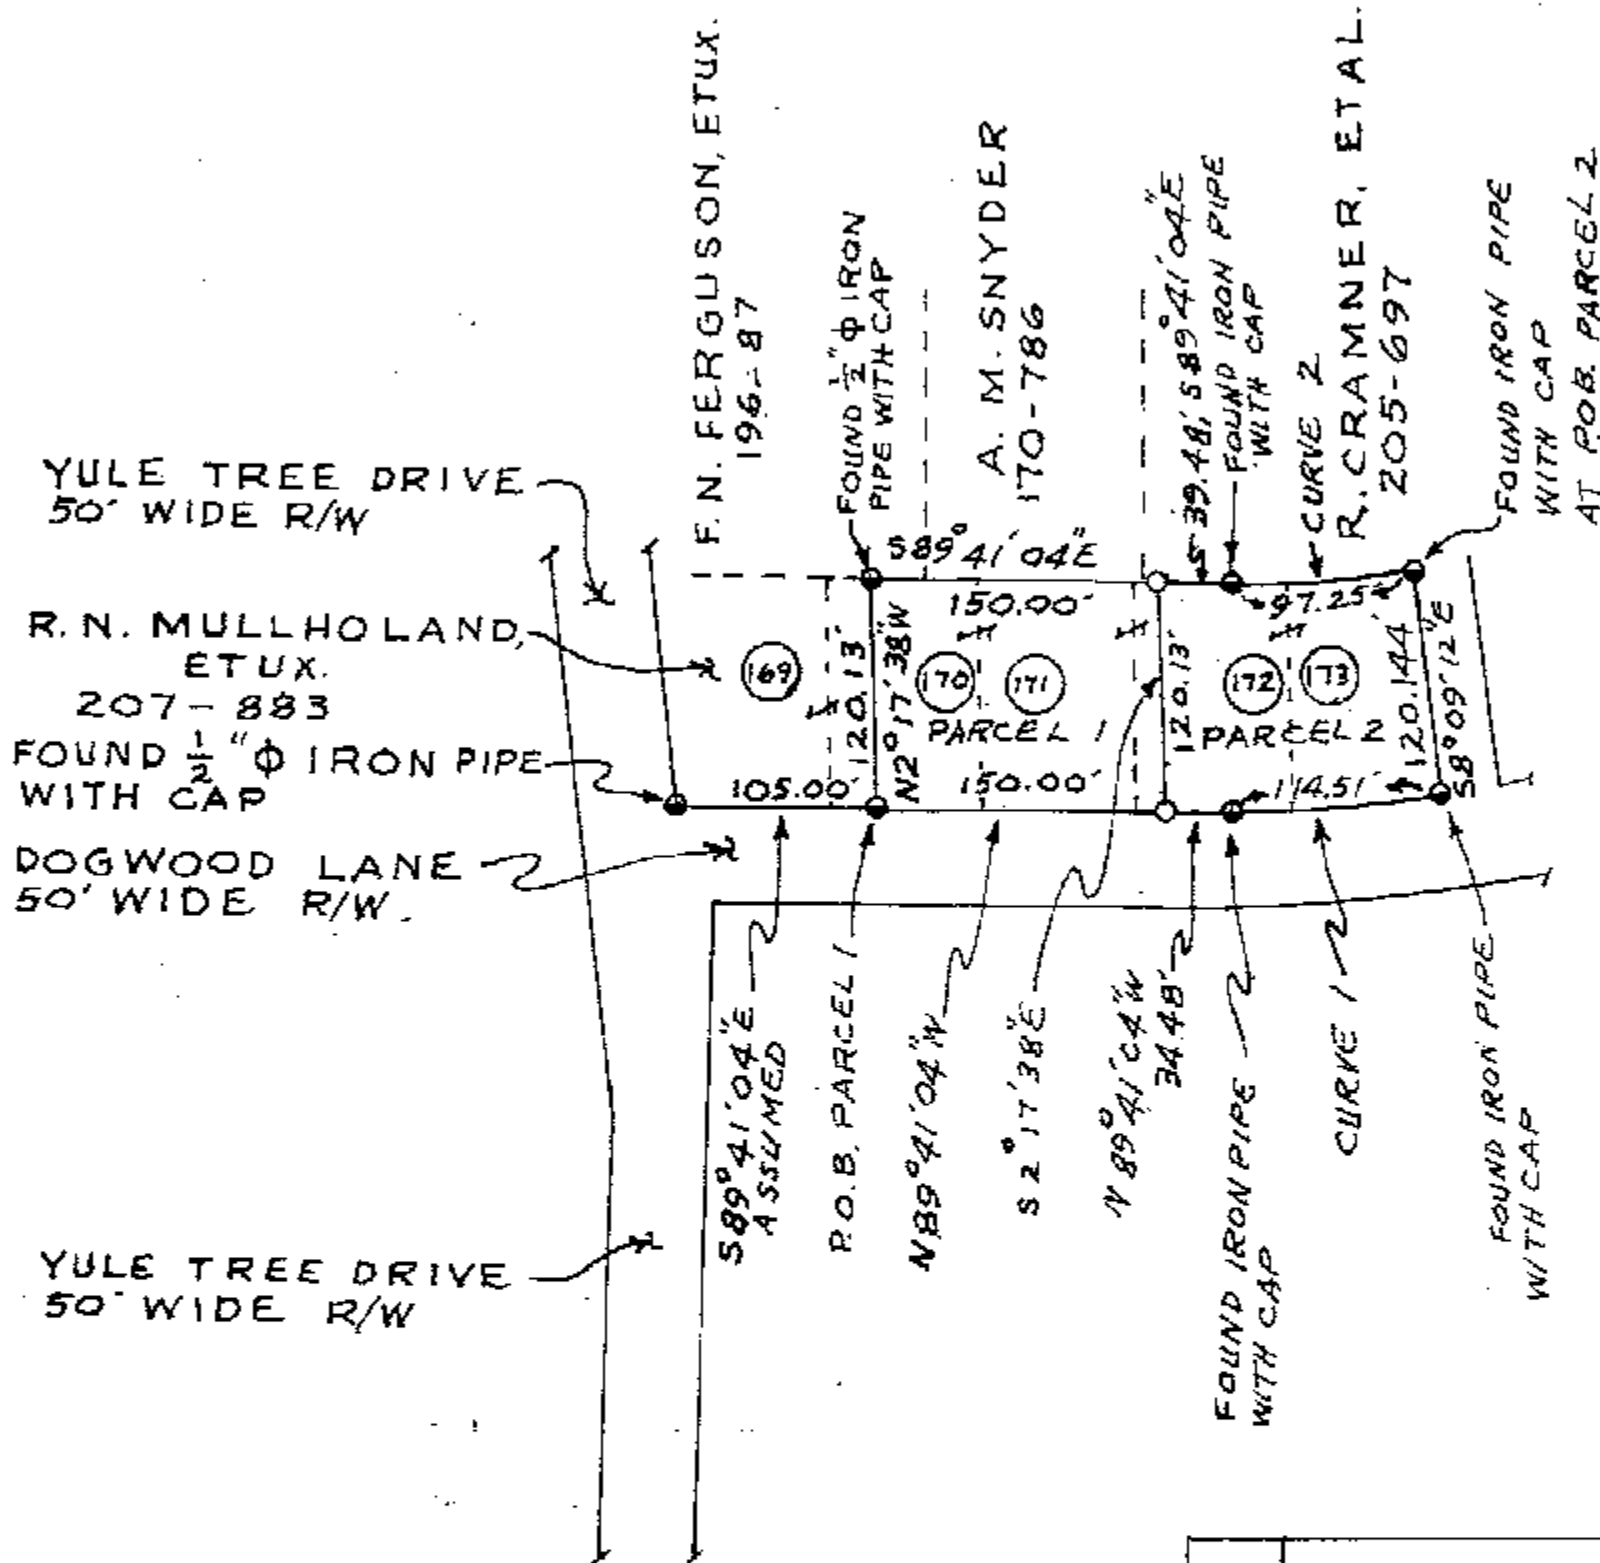

Parcel 1 & 2
 OWNED BY
 CAREY DEVELOPMENT
 Co. DB. 125 & 133

CURVE 1
 R = 610.00'
 CH. BRG = S 84° 42' 33" W
 CH. L = 114.34'
 L = 114.51'

CURVE 2
 R = 490.00'
 CH. BRG = N 84° 24' 02" E
 CH. L = 97.09'
 L = 97.25'

LOT NO.	ACREAGES	
	PARCEL 1	PARCEL 2
170	0.1515	—
171	0.2204	—
172	0.0413	0.1791
173	—	0.2144
TOTALS	0.4132	0.3935



SURVEY NUMBER: 971A
 VOLUME: B, PAGE: 054
 FILING DATE: 4-4-97

I HEREBY CERTIFY THIS
 PLAT TO BE CORRECT AS
 MADE ON FEB. 11, 1997
 AND DEEM IT WORTHY OF
 PRESERVATION.
 OHIO REGISTERED SURVEYOR
 NO. 5647

BY Jerry B. Weininger
 JERRY B. WEININGER