

PT. N $\frac{1}{4}$ SEC. 15
T. 2 S. R. 13 E.
TWP. SALEM
COUNTY: WYANDOT
OHIO


0 50 100
SCALE: 1 INCH = 50 FEET
DEED REF. VOL. 204, PG. 52

PT. N $\frac{1}{4}$ SEC. 15
T. 2 S. R. 13 E.
TWP. SALEM
COUNTY: WYANDOT
OHIO

SURV. REF.
VOL. 3, PG. 166



- ▲ MON. BOX FOUND
- Ø $\frac{1}{2}$ " P.K. NAIL SET
- Ø STEEL CORNER POST FOUND
- # — PROPERTY LINE

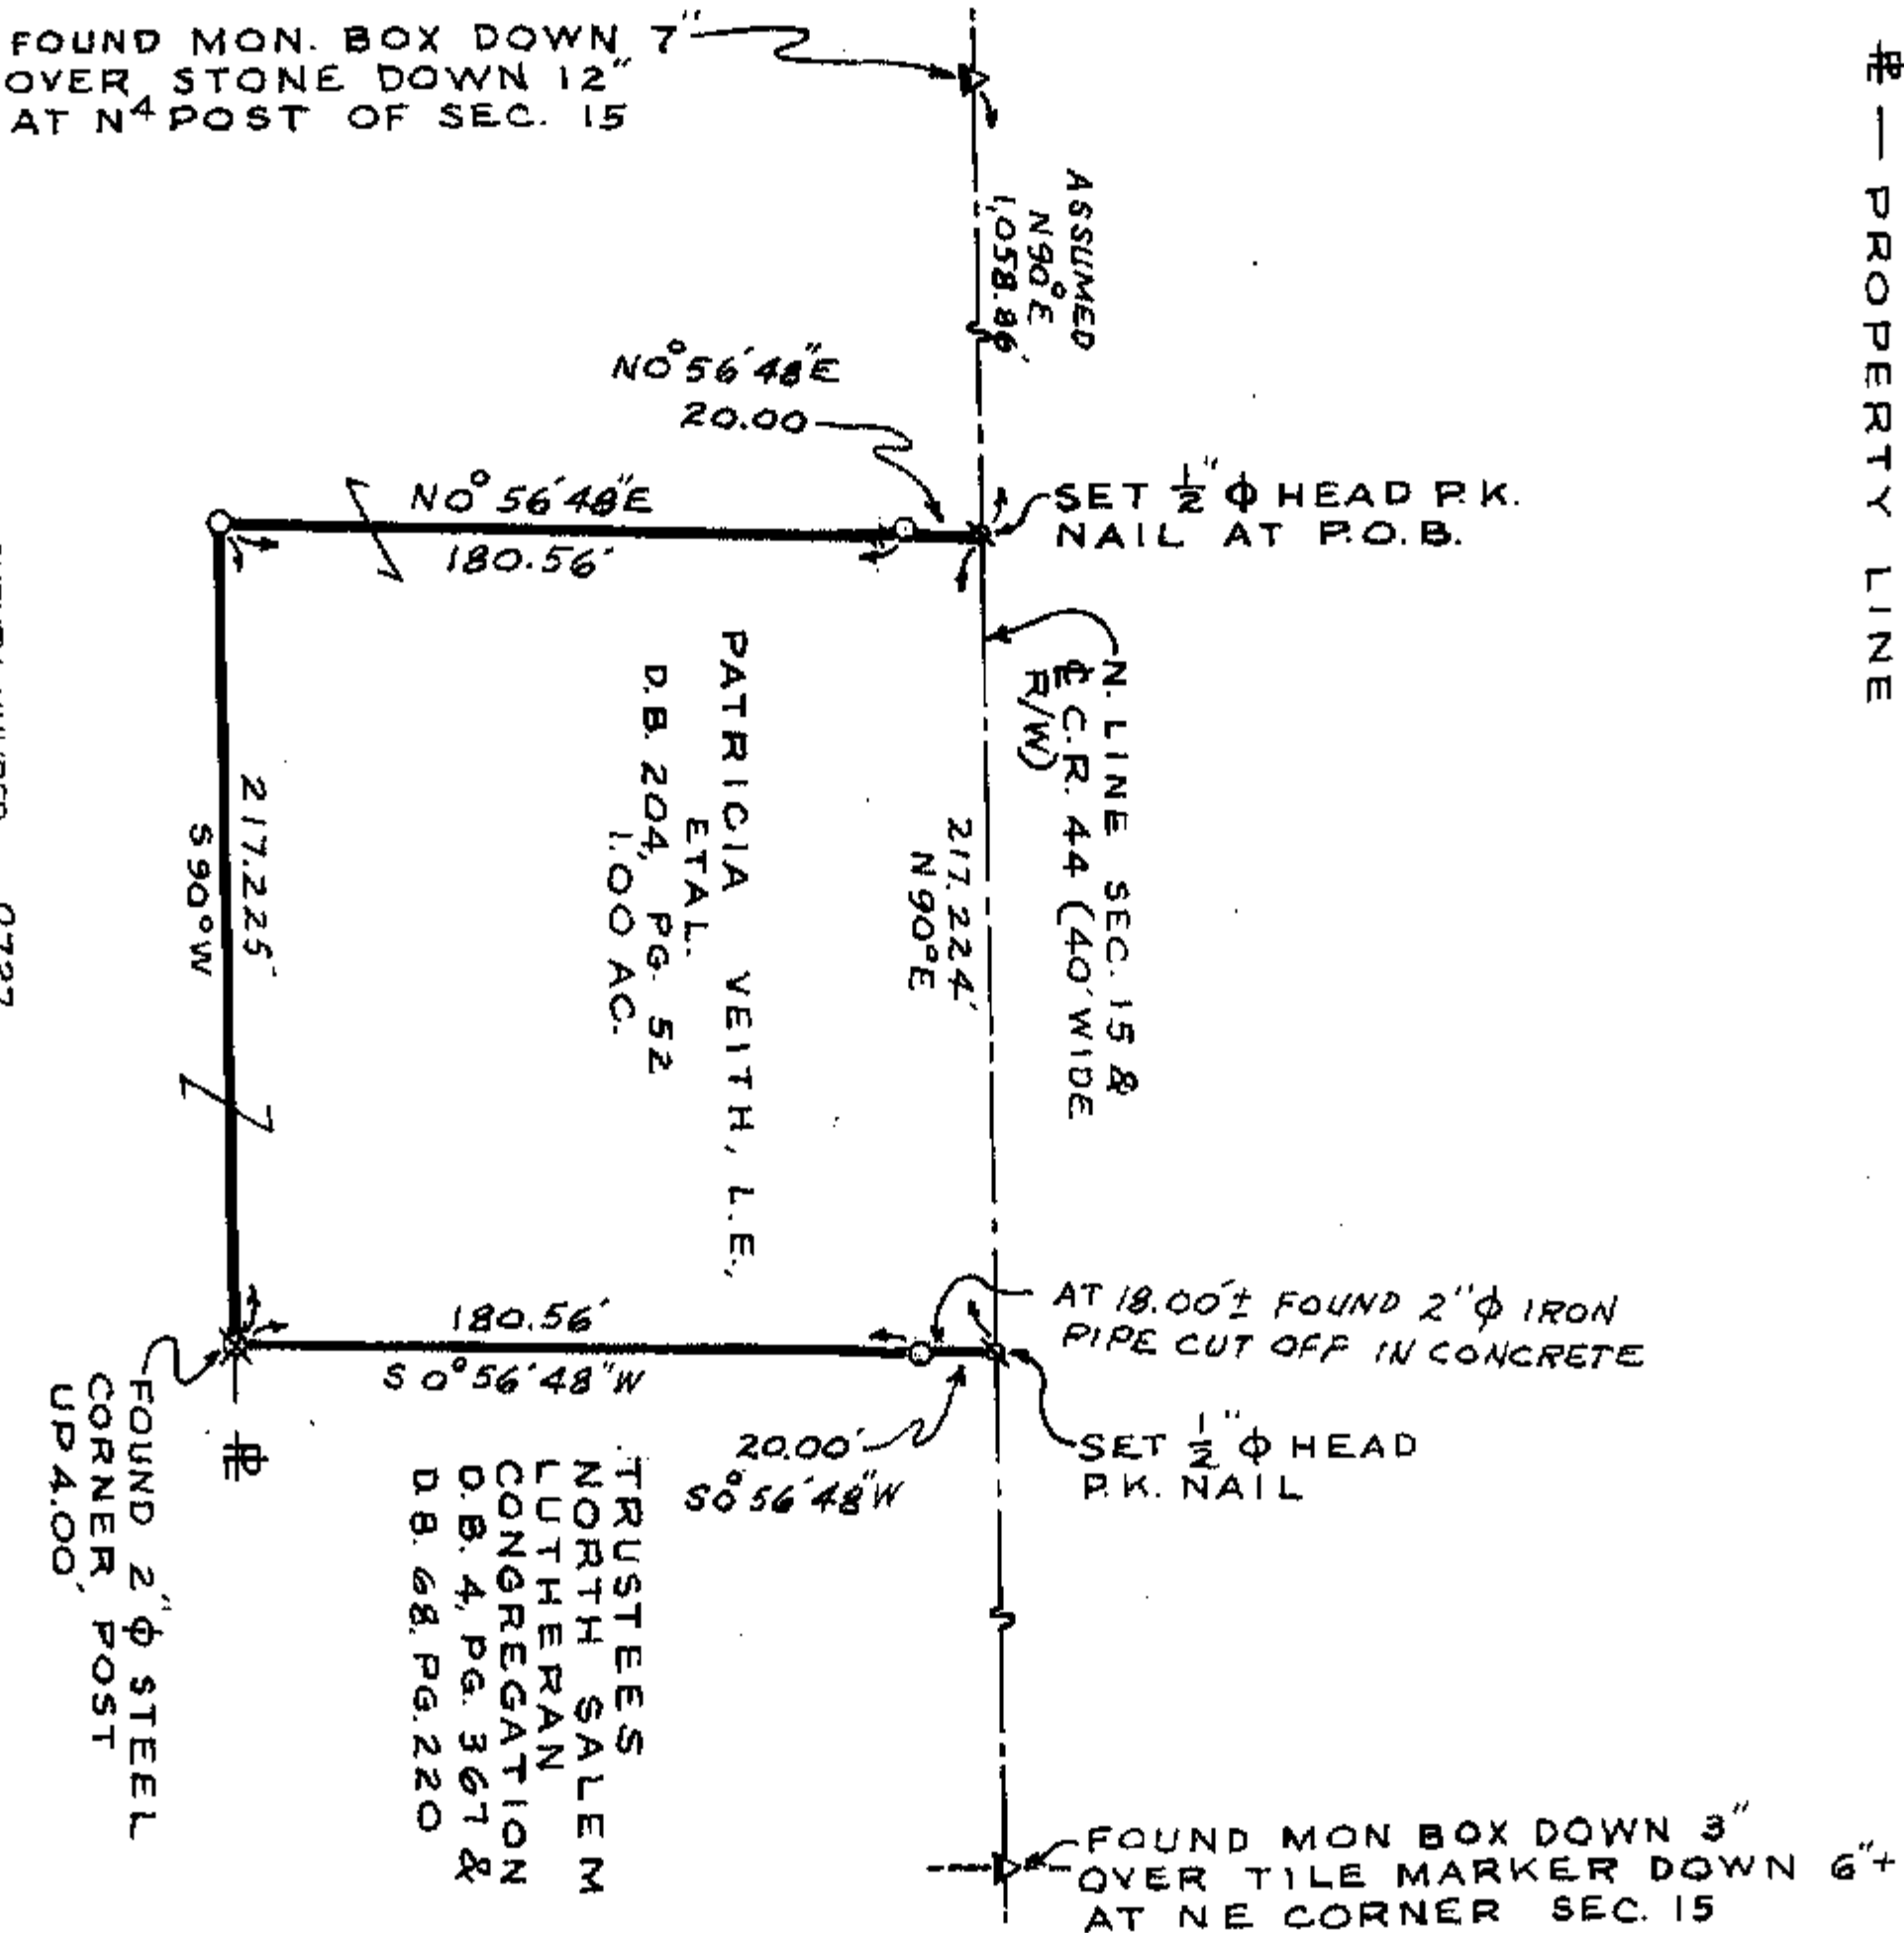

SURVEY NUMBER: 9727

VOLUME: B, PAGE: 058

FILING DATE: 4-30-97

NO BUILDINGS ON
PARCEL SURVEYED.



I HEREBY CERTIFY THIS
PLAT TO BE CORRECT AS
MADE ON JUNE 26, 1996
AND DEEM IT WORTHY OF
PRESERVATION.
OHIO REGISTERED SURVEYOR
NO. 5647

BY Jerry B. Weininger
JERRY B. WEININGER