

SURVEY FOR : ORRIN LUST

LEGEND

- FOUND IRON PIPE
- ◐ FOUND IRON PIN
- ⊘ SET 1/2" Ø HEAD P.K. NAIL
- 1/2" Ø PERSONALIZED IRON PIPE SET
- ⊙ FOUND RAILROAD SPIKE




SCALE: 1 INCH = 30 FEET

DEED REF. : VOL.207, PG.119
VOL.208, PG.622

ASSUMED
NORTH

SURVEY REF.: ORIGINAL
PLAT, SLIDE 21 & 27,
FILE CABINET

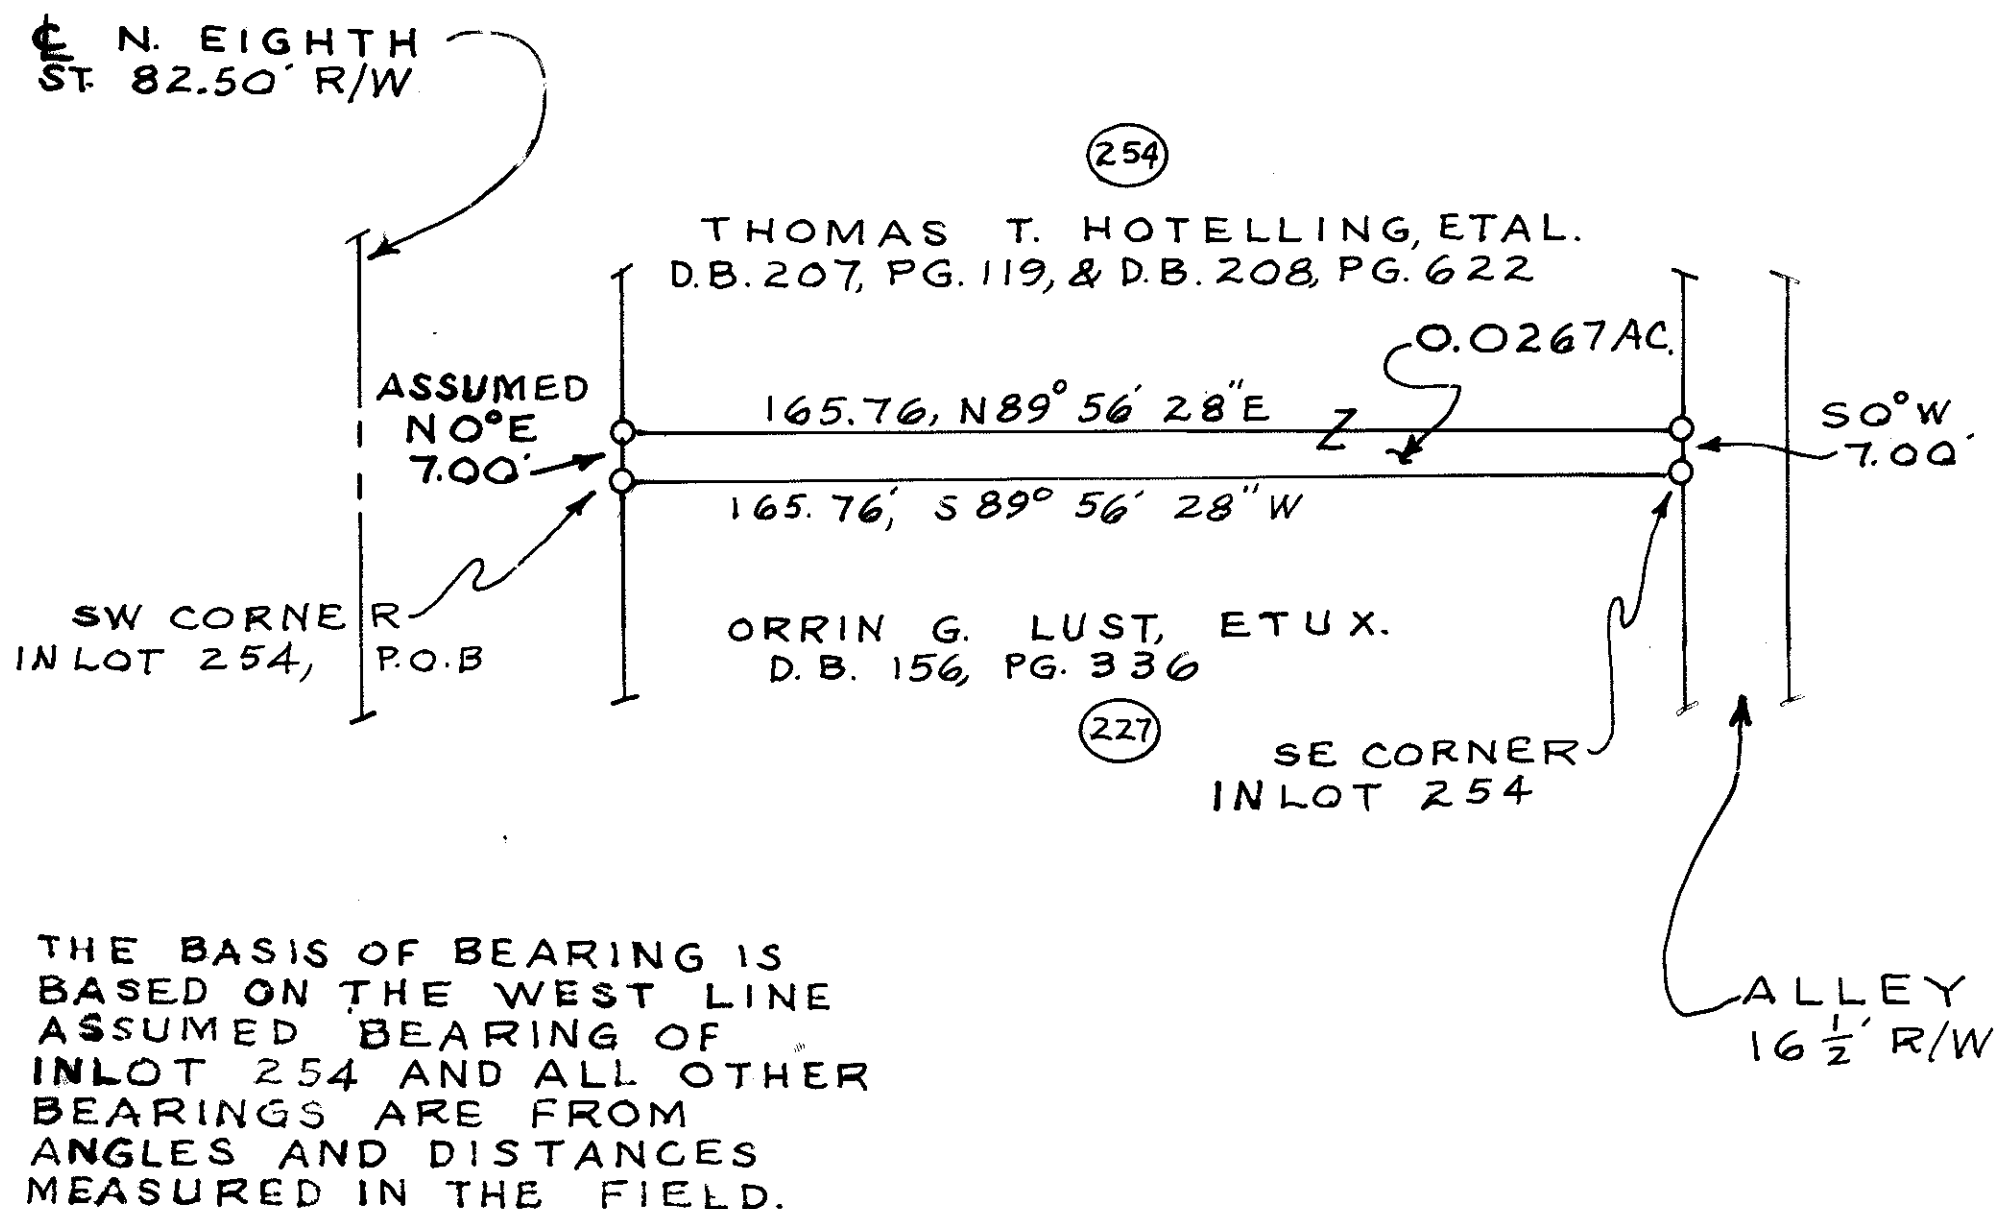

THE BASIS OF BEARING IS
BASED ON THE WEST LINE
ASSUMED BEARING OF
IN LOT 254 AND ALL OTHER
BEARINGS ARE FROM
ANGLES AND DISTANCES
MEASURED IN THE FIELD.


S. PART IN LOT 254 OF
ORIGINAL PLAT
CITY OF UPPER SANDUSKY

COUNTY : WYANDOT OHIO

SURVEY NUMBER: 9755

VOLUME: B, PAGE: 65-1

FILING DATE: 7-21-97

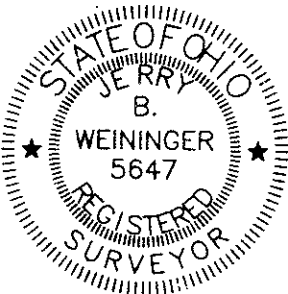

I HEREBY CERTIFY THE ABOVE PLAT TO BE TRUE
AND CORRECT ACCORDING TO A SURVEY.

MADE IN JULY 2, 1997
OHIO REGISTERED SURVEYOR NO. 5647

BY Jerry B. Weininger
JERRY B. WEININGER

6569 COUNTY HIGHWAY 2, MCCUTCHENVILLE, OH 44844 - 0186