


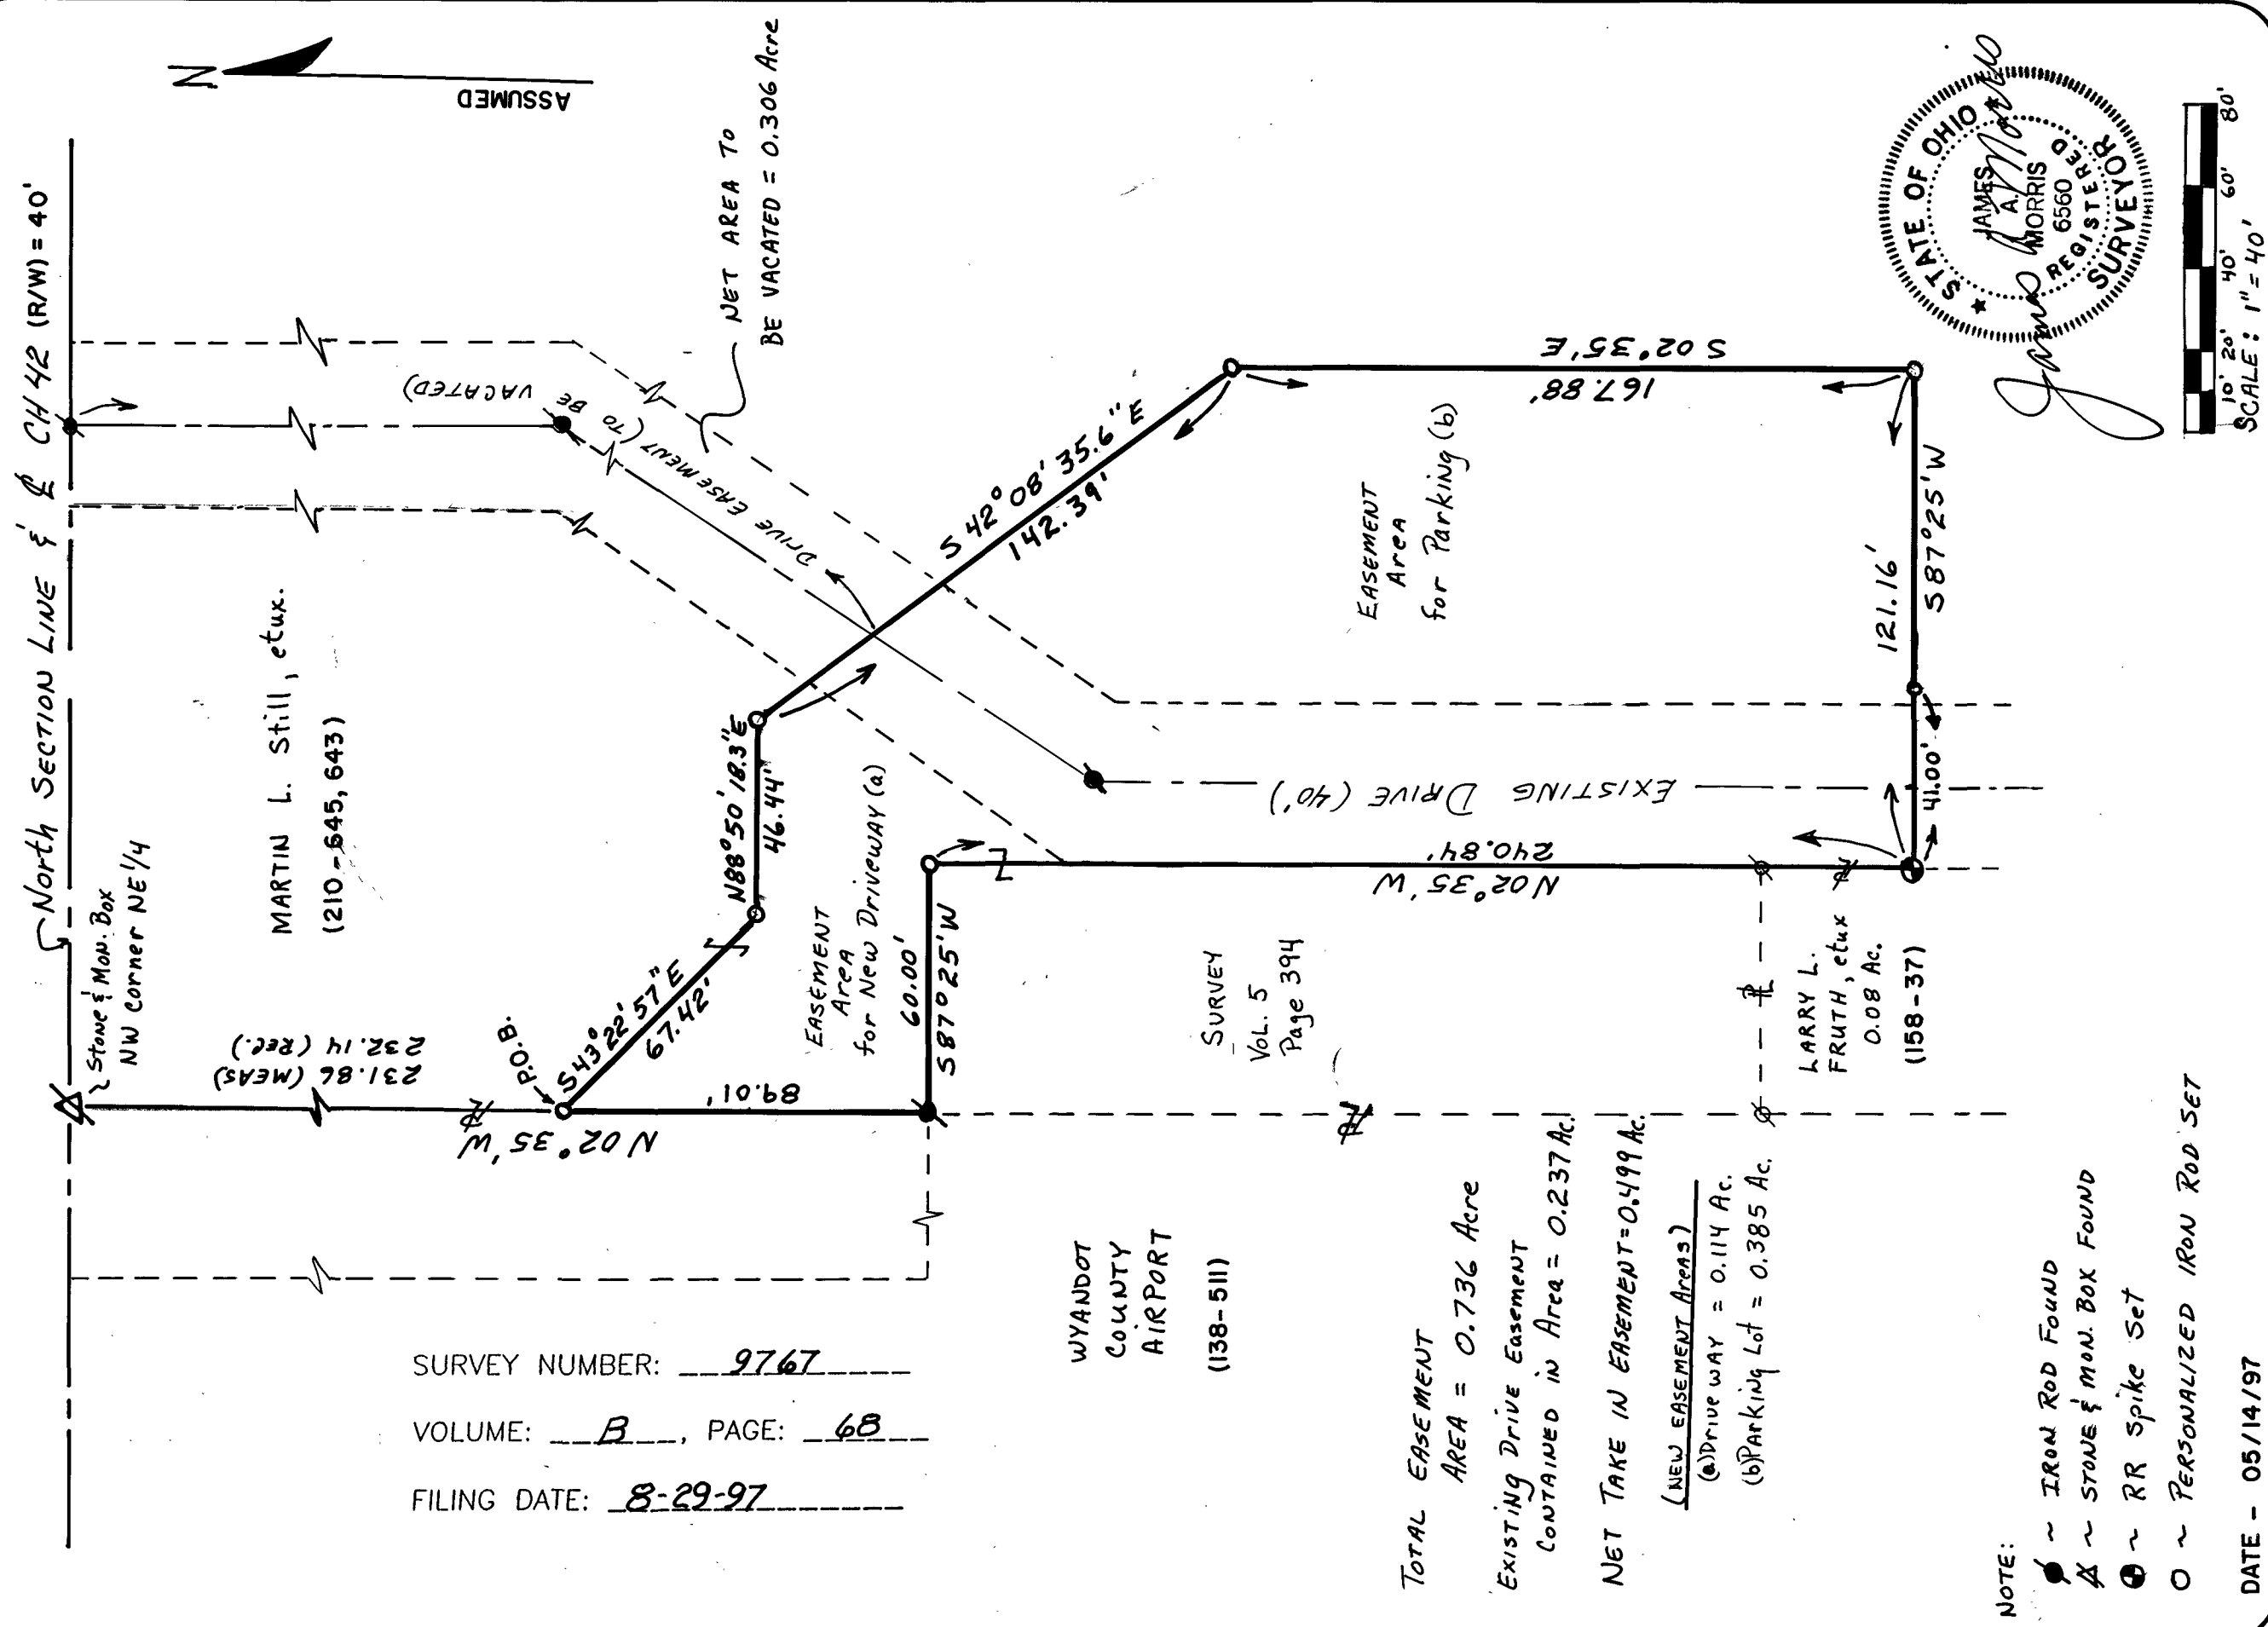

SURVEY NUMBER: 9767
VOLUME: B, PAGE: 68
FILING DATE: 8-29-97

WYANDOT
COUNTY
AIRPORT
(138-511)

SURVEY
Vol. 5
Page 394


TOTAL EASEMENT
AREA = 0.736 Acre
EXISTING DRIVE EASEMENT
CONTAINED IN AREA = 0.237 Ac.
NET TAKE IN EASEMENT = 0.499 Ac.
(NEW EASEMENT AREAS)
(a) DRIVEWAY = 0.114 Ac.
(b) PARKING LOT = 0.385 Ac.

- NOTE:
- ~ IRON ROD FOUND
 - ✕ ~ STONE & MON. BOX FOUND
 - ⊙ ~ RR SPIKE SET
 - ~ PERSONALIZED IRON ROD SET

DATE - 05/14/97

DATE	INITIALS	REVISIONS

PART OF THE NE 1/4 OF SECT. 12,
T2S, R13E, SALEM TWP.
for WYANDOT COUNTY COMMISSIONERS

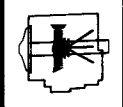

WYANDOT COUNTY ENGINEER
JAMES A. MORRIS PE., PS.
360 N. WARPOLE ST.
UPPER SANDUSKY, OHIO 43551
419-294-2390