



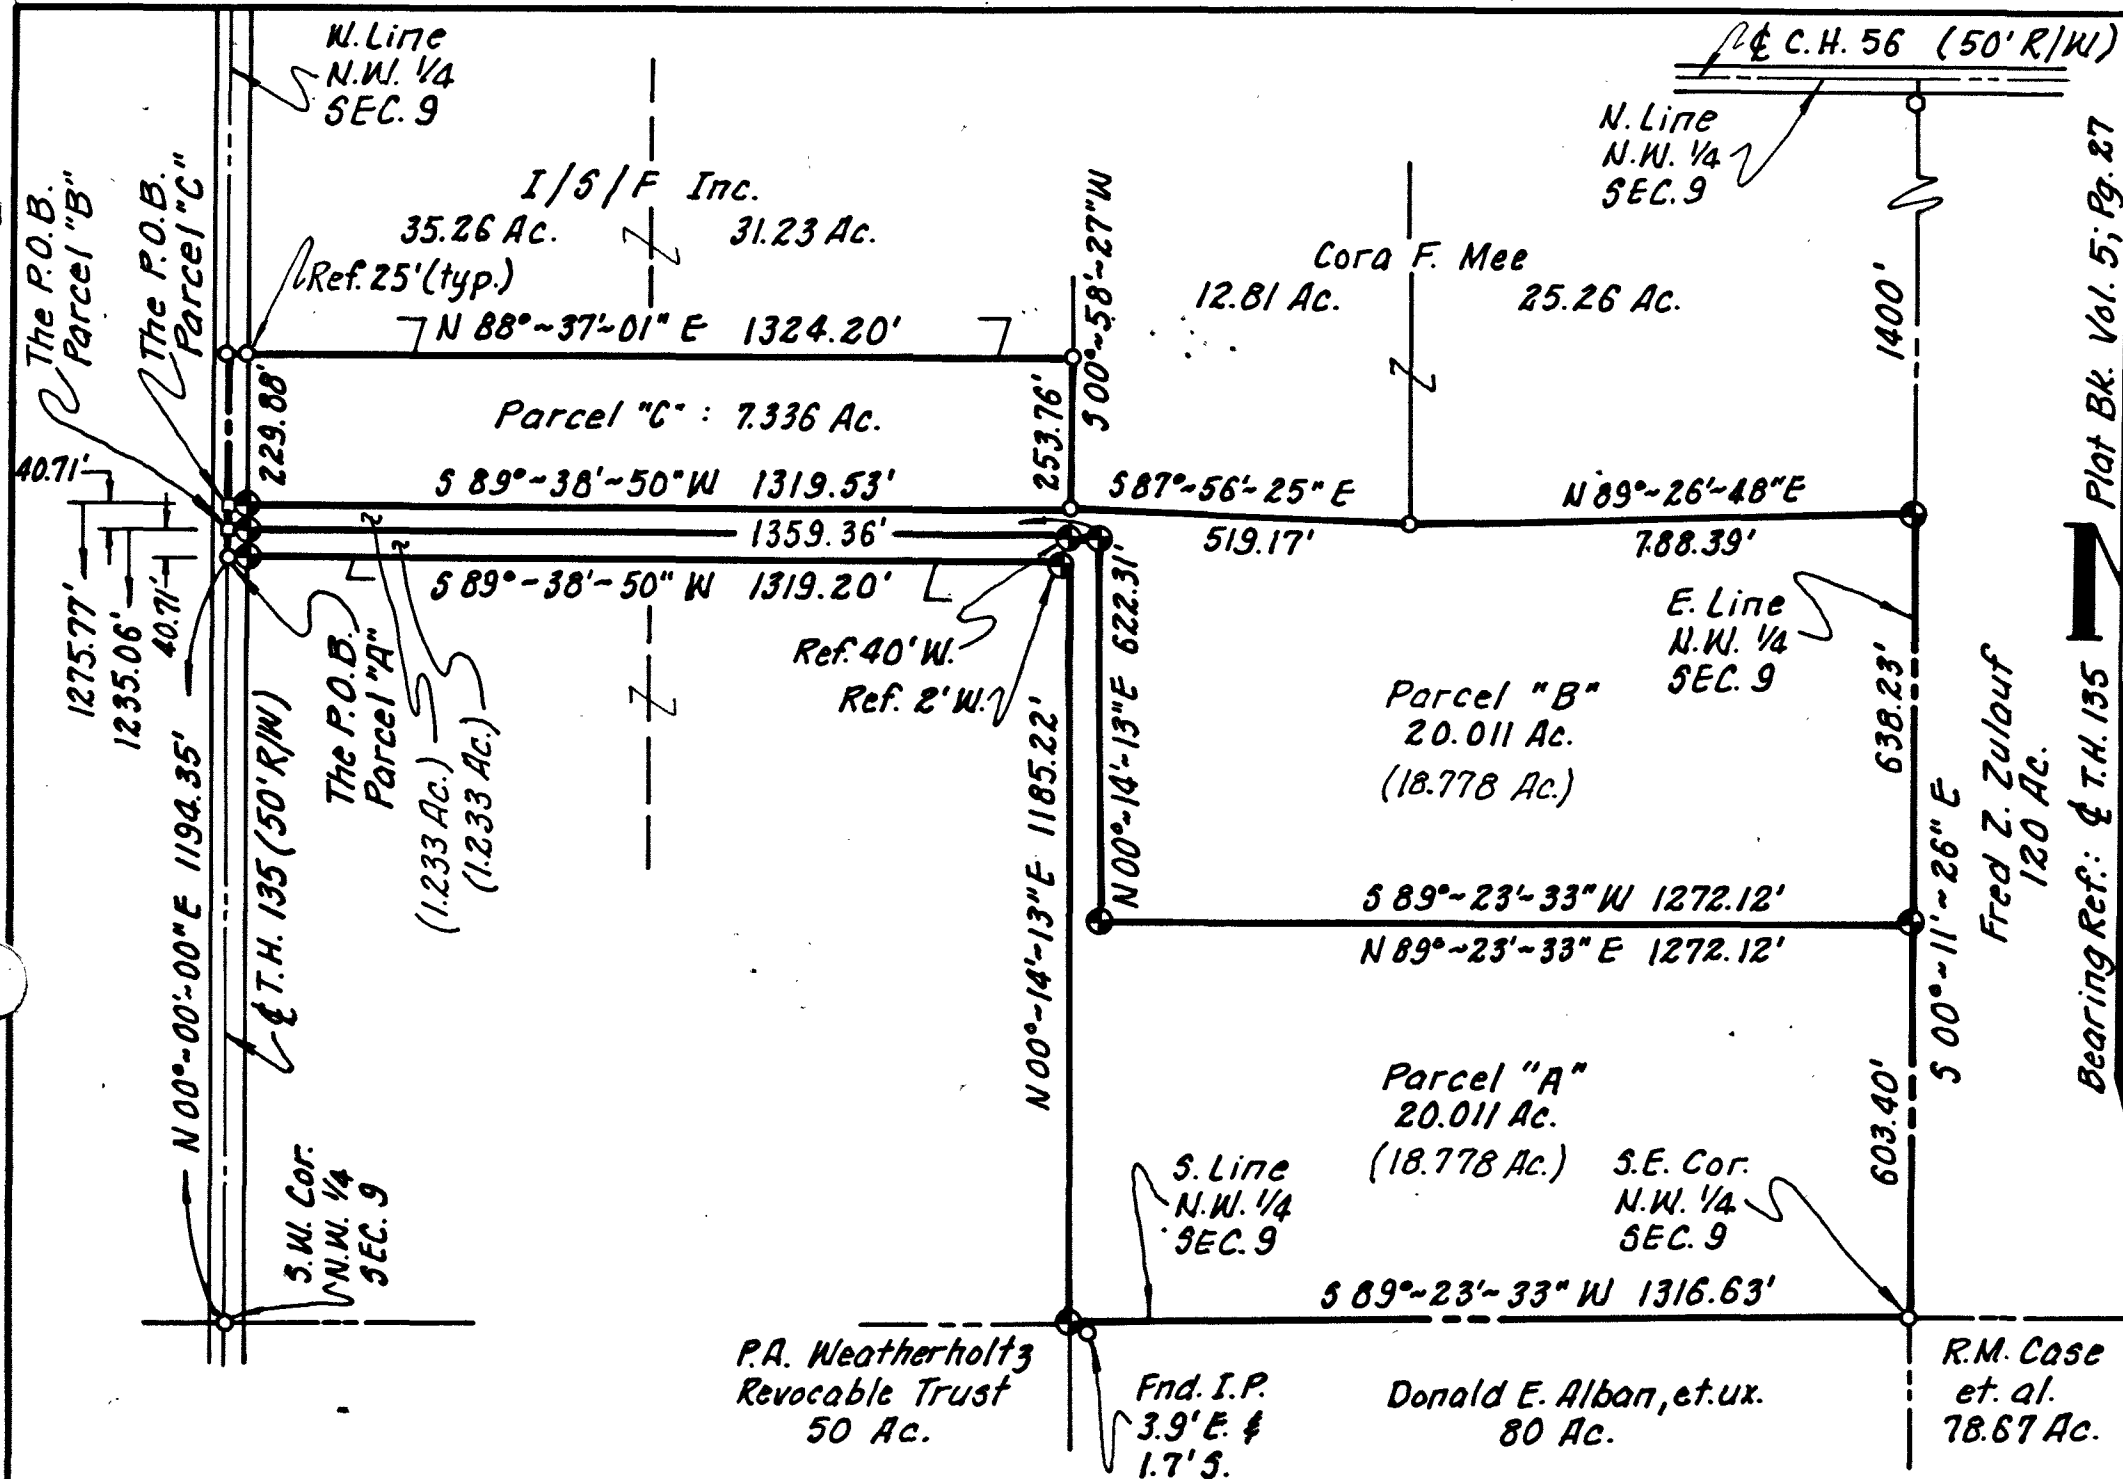

Reference was made to the following:
 Tax Map Office: Tax Map & Aerial Sec. 9,
 Plat Bks. Vol. 4; Pgs. 333 & 347, Vol. 5;
 Pgs. 27 & 257, Vol. 9; Pg. 233.

Recorder's Office: Deed Bks. Vol. 134; Pg.
 477, Vol. 142; Pg. 331, Vol. 143; Pg. 19, Vol.
 152; Pg. 461, Vol. 161; Pg. 591, Vol. 166; Pg.
 284, Vol. 192; Pg. 816, Vol. 195; Pg. 696,
 Vol. 196; Pg. 899, Vol. 198; Pg. 567, Vol. 207;
 Pg. 887, Vol. 210; Pg. 193, Vol. 212; Pg. 323.

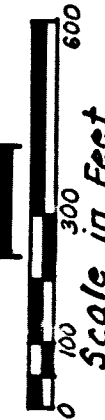

Indicates 5/8" dia., epoxy coated rebar
 set with a yellow plastic cap
 bearing the inscription "Jacques
 Glaze Surveyor 6817."

- Indicates Railroad Spike set.
- Indicates Iron Pin/Pipe found.
- Indicates Concrete Post

This survey was prepared for and at
 the request of:
 Boyd R. Sipe, Jr.
 Sharlene Sipe
 Jay G. Adams

I, the undersigned, hereby state that the
 foregoing plat was prepared from an actual
 field survey and to the best of my knowledge
 is true and correct.

Jacques M. Glaze
 Jacques M. Glaze
 Registered Surveyor No: 6817
 290 1/2 South High Street
 Marion, Ohio 43302
 (614) 387-9645



SURVEY NUMBER: 9794

VOLUME: B, PAGE: 69

FILING DATE: 11-17-97

PLAT OF SURVEY

PART N.W. 1/4 SECTION 9, T-3-S, R-15-E
 ANTRIM TOWNSHIP
 WYANDOT COUNTY
 OHIO

DATE: August 16th, 1997 SCALE: 1"=300' DRAWN: J. Glaze