


SURVEY FOR : CARL J. REINHART

LEGEND

- FOUND IRON PIPE
- ⊙ FOUND IRON PIN
- ⊗ SET 1/2" ⌀ HEAD P.K. NAIL
- 1/2" ⌀ PERSONALIZED IRON PIPE SET
- ⊕ FOUND RAILROAD SPIKE
- ▲ FOUND STONE & MON BOX
- ✱ FOUND NAIL
- x-x-x FOUND FENCE

SURVEY NUMBER: 9813
VOLUME: B, PAGE: 72
FILING DATE: 2-10-98

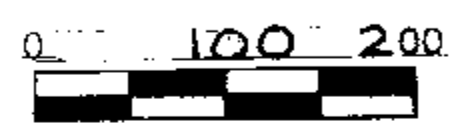


SCALE: 1 INCH = 100 FEET

ASSUMED
NORTH

DEED REF.: VOL. 185, PG. 180
& VOL. 188, PG. 91

SURVEY REF.: VOL. 5, PG. 430

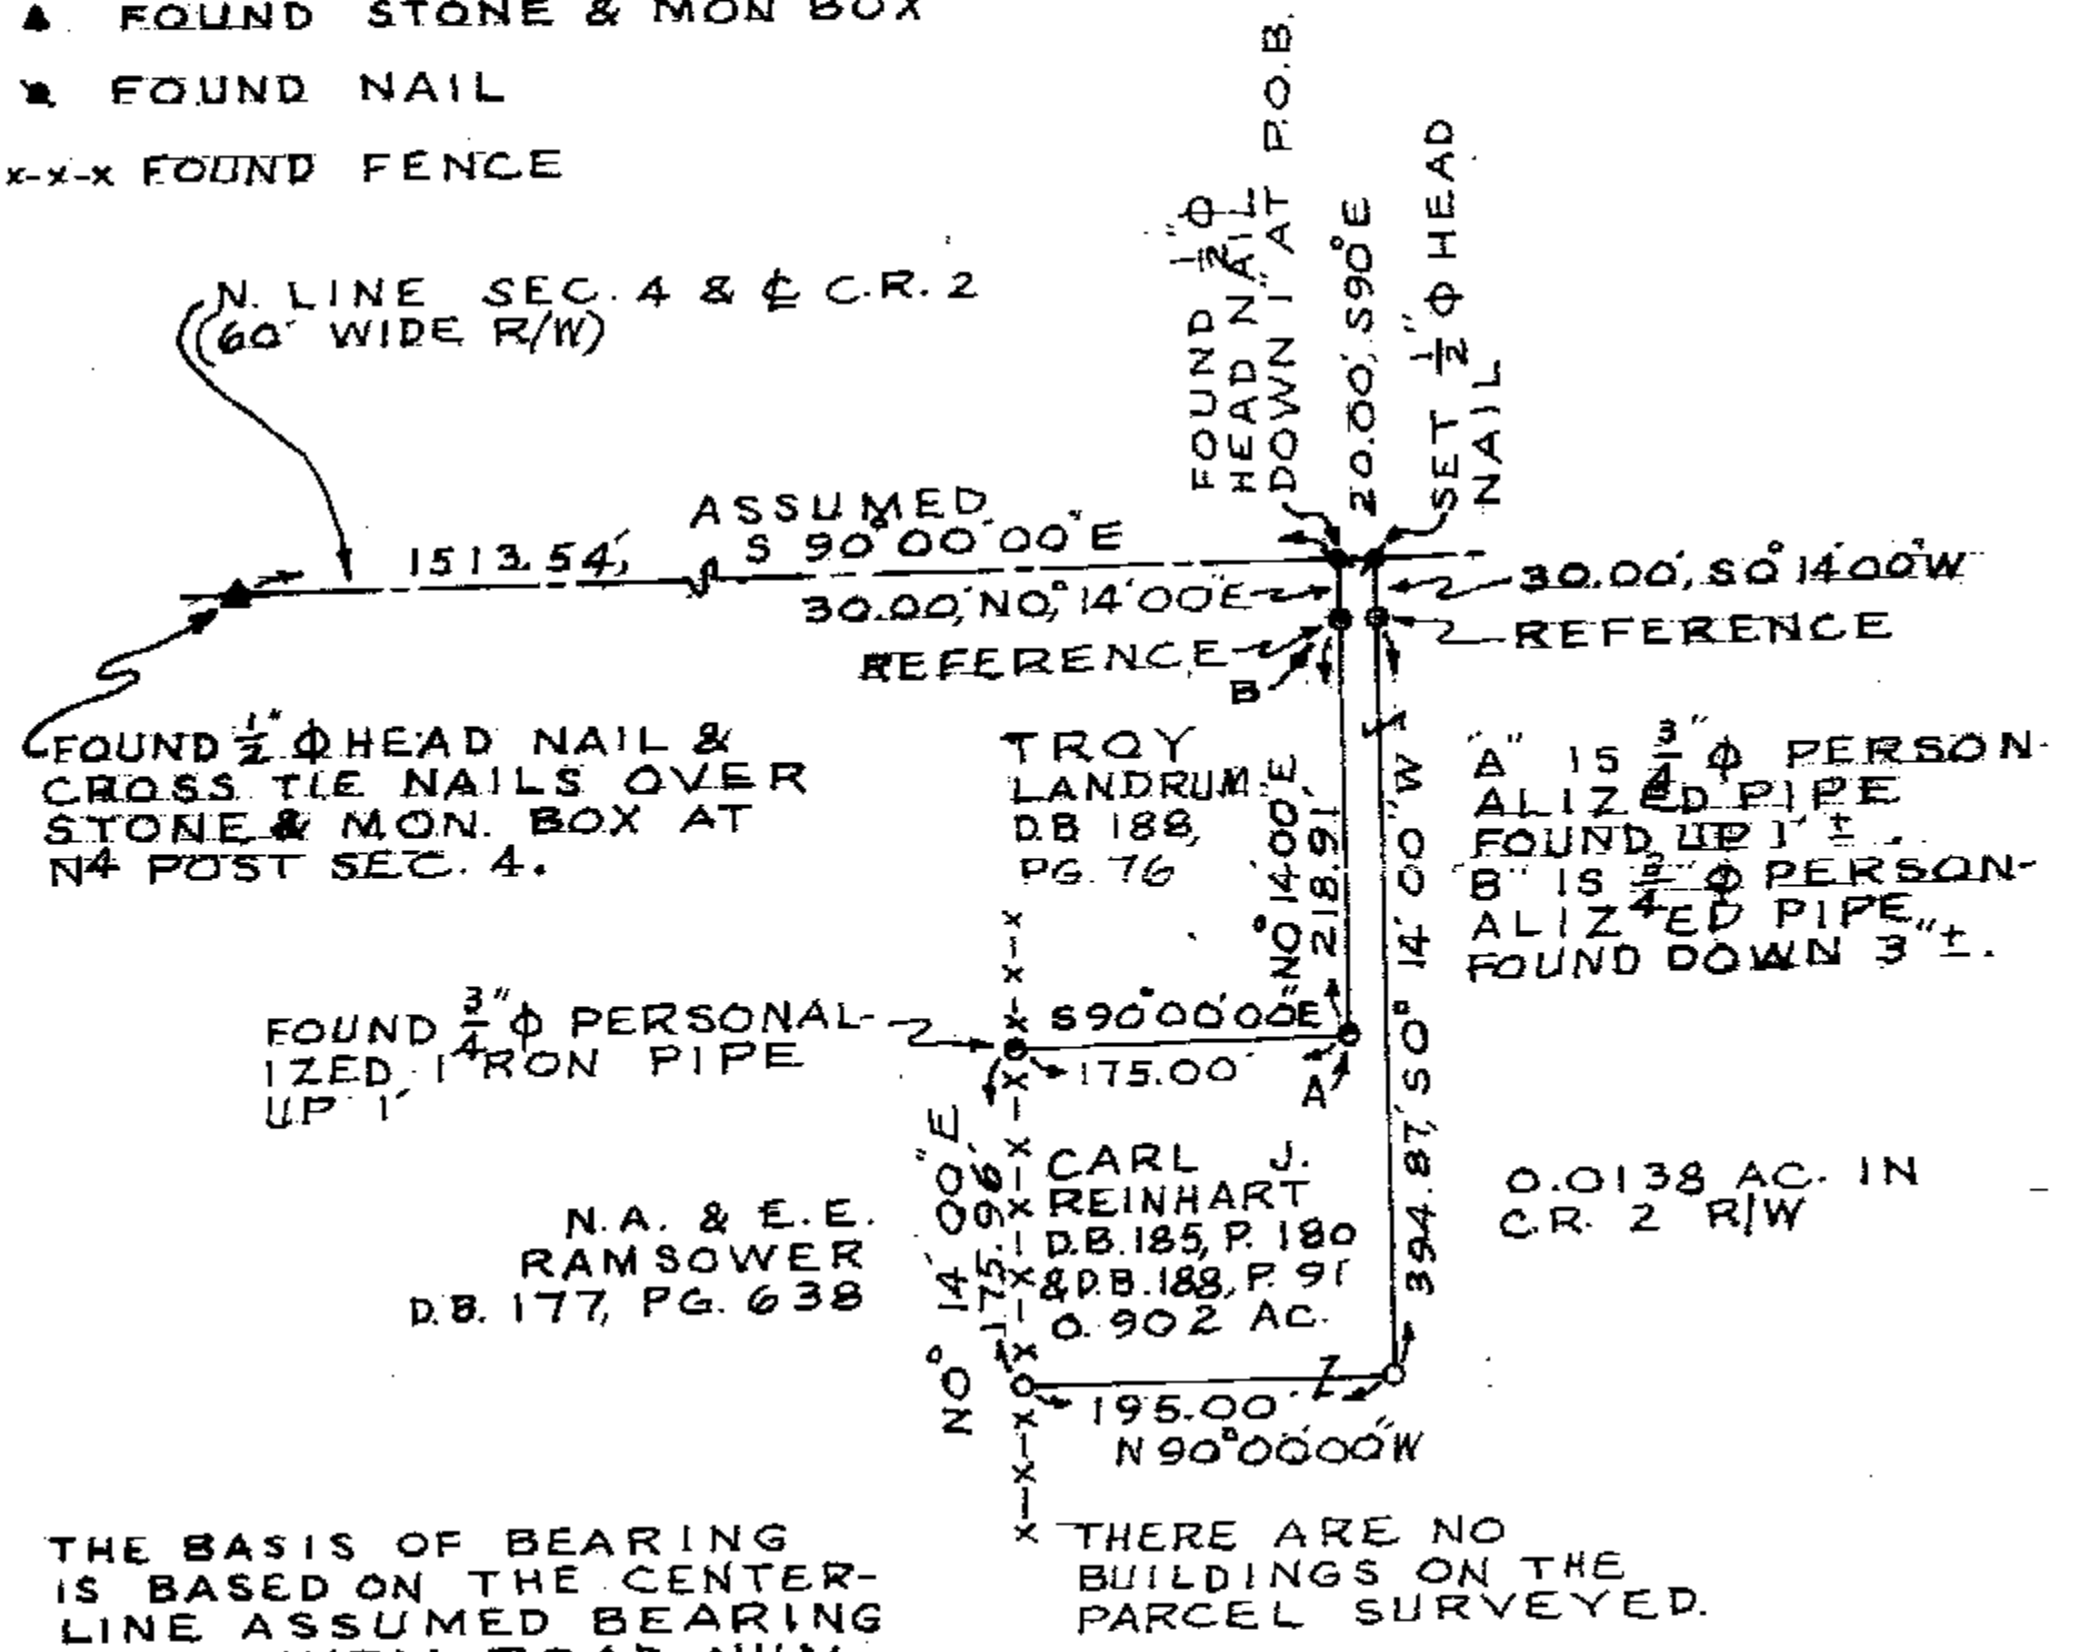

THE BASIS OF BEARING IS BASED ON THE CENTER-LINE ASSUMED BEARING OF COUNTY ROAD NUMBER 2, AND ALL OTHER BEARINGS ARE FROM ANGLES & DISTANCES MEASURED IN THE FIELD.

PT. NE 1/4, SEC. 4, T. 1 S., R. 14 E.

TWP. TYMOCHTEE, COUNTY: WYANDOT OHIO

I HEREBY CERTIFY THE ABOVE PLAT TO BE TRUE AND CORRECT ACCORDING TO A SURVEY.

MADE IN JULY 25, 1997
OHIO REGISTERED SURVEYOR NO. 5647

BY Jerry B. Weininger
JERRY B. WEININGER

6569 C.R. 2, MCCUTCHENVILLE, OH 44844-0186

