



NORTHWEST QUARTER
SECTION 34 T-3S R-15E
ANTRIM TOWNSHIP
WYANDOT COUNTY, OHIO

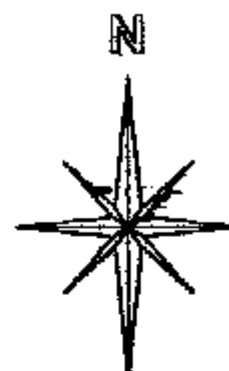

BASIS OF BEARINGS:
S.R. 231 IS AN ASSUMED BEARING
AND ALL OTHER BEARINGS ARE FROM
ANGLES AND DISTANCES MEASURED
IN THE FIELD

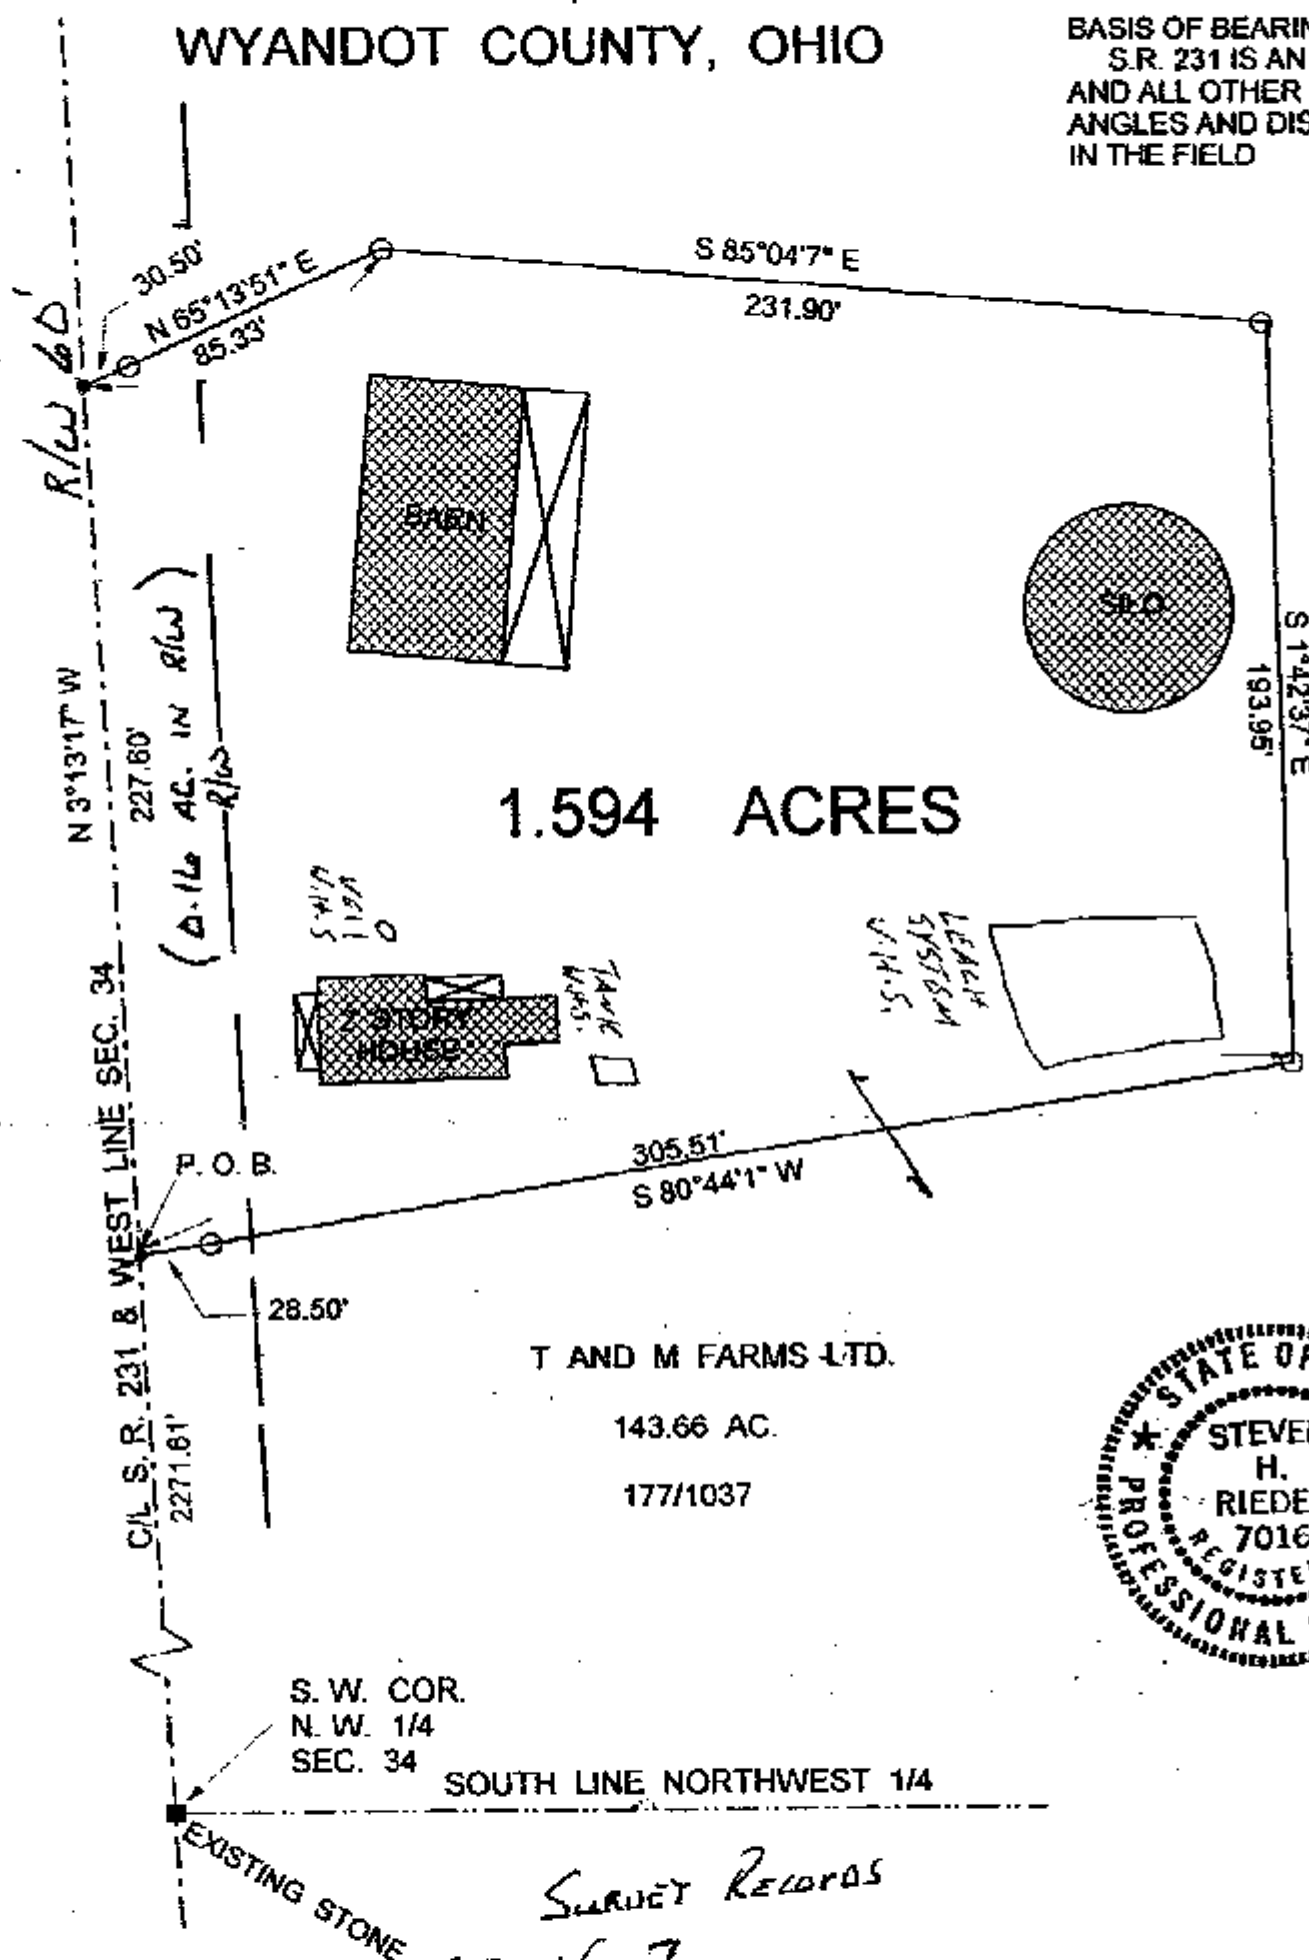


LEGEND:

○ - 5/8 INCH REBAR W/CAP
STAMPED "PS 7016" SET

• - SURVEY NAIL SET

Survey Number: 9835
Volume: B Page: 73
Date Filed: 4-16-98
Parcel Number: 02-0480-000

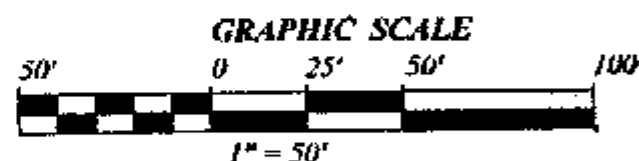

[Signature]

STEVEN H. RIEDEL
OHIO SURVEYOR 7016
FEBRUARY 04, 1998
WAN34NW